



REVISIONS		
NO.	DESCRIPTION	DATE

DATE ISSUED: 10-30-09
REVIEWED BY: XX
DRAWN BY: HV
DESIGNED BY: SA


AEP PROJECT NUMBER 213-1882-091
3x10x16 213-1882-091 12/09
© 2009 REYNOLDS, SMITH AND HILLS INC.

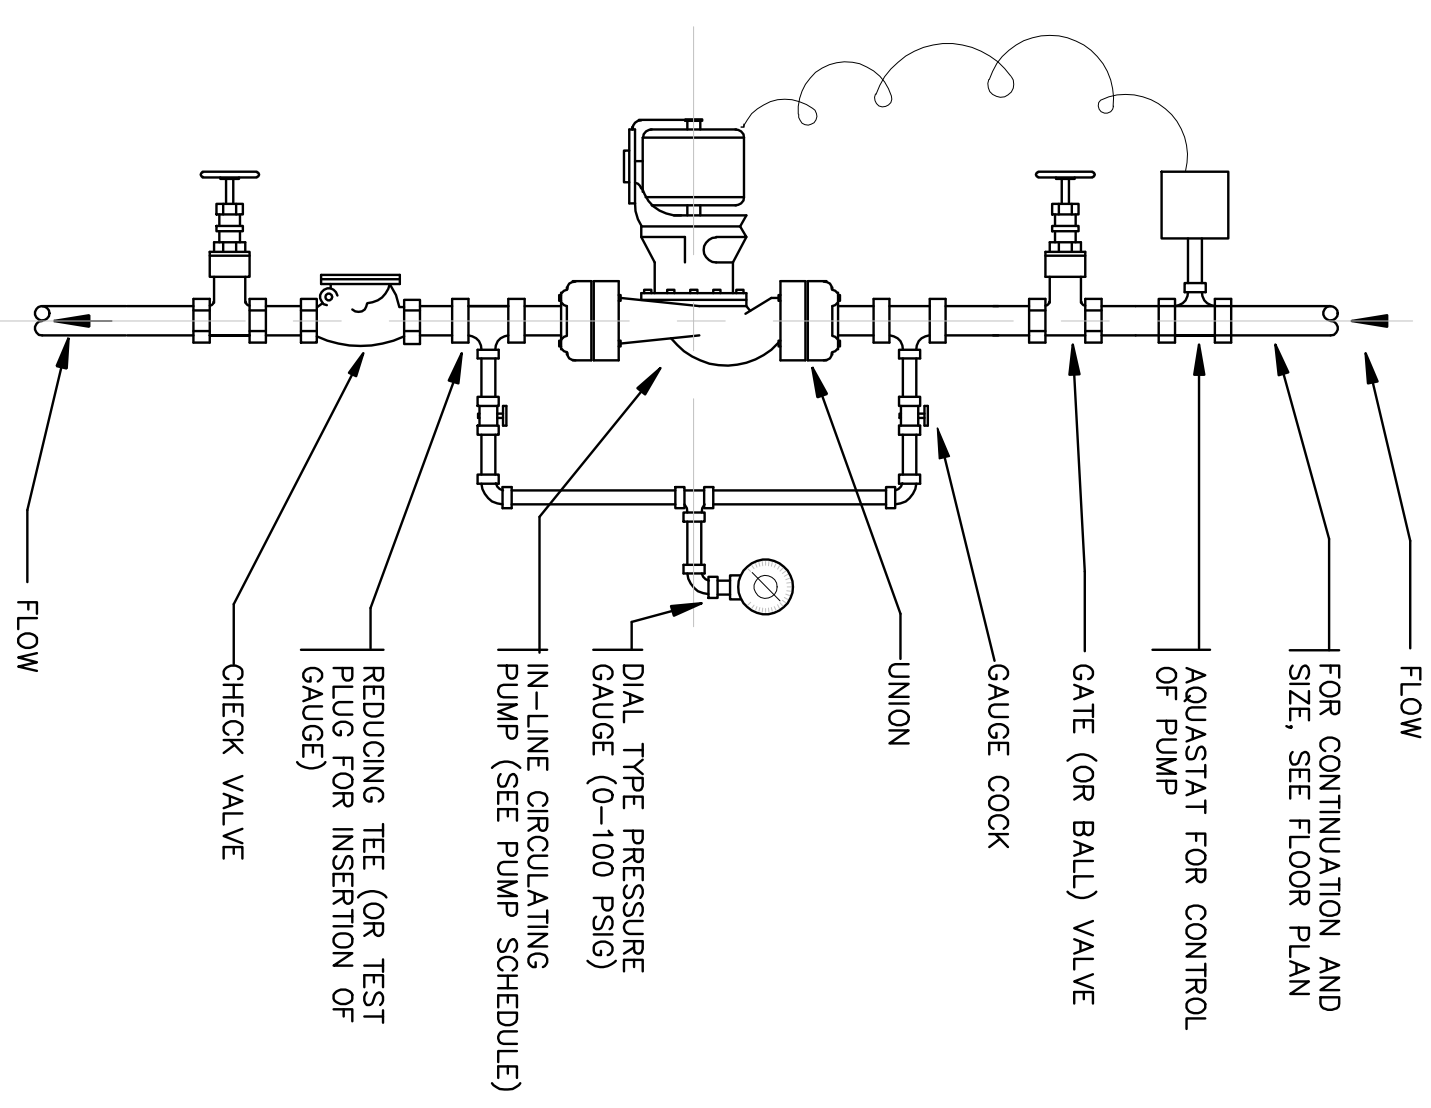


1 CIRCULATING PUMP DETAIL
SCALE: NONE

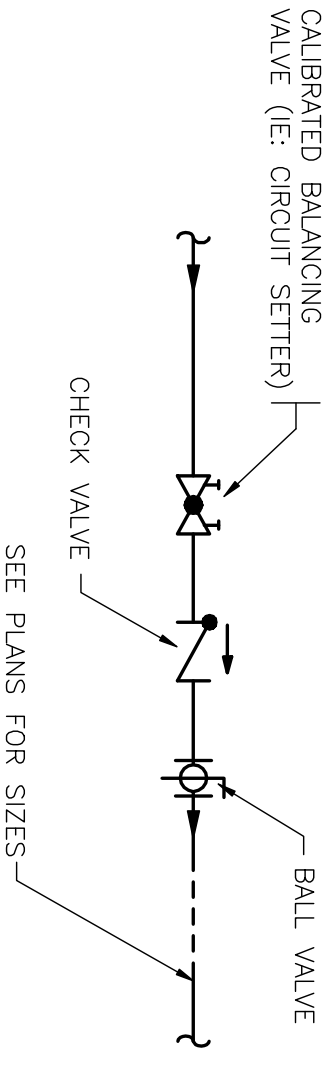


2 BALANCING VALVE DETAIL
SCALE: NONE

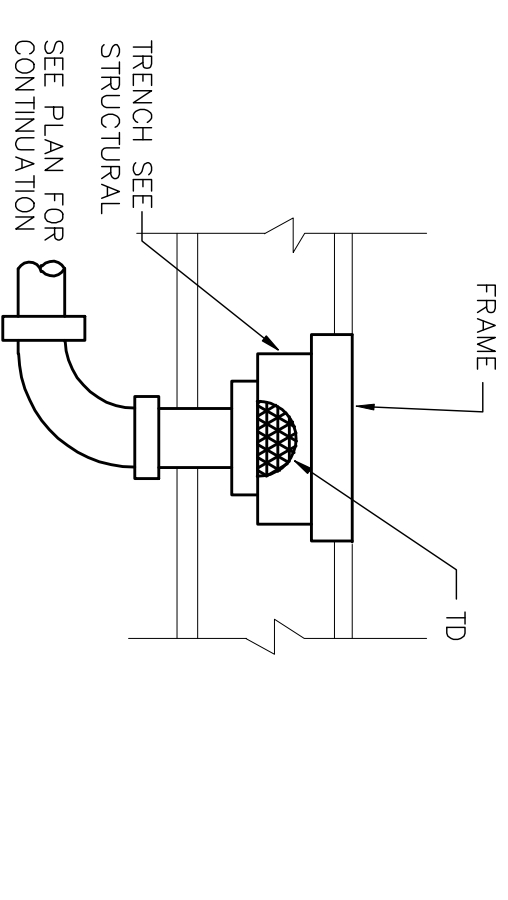


3 TRENCH DETAIL
SCALE: NONE

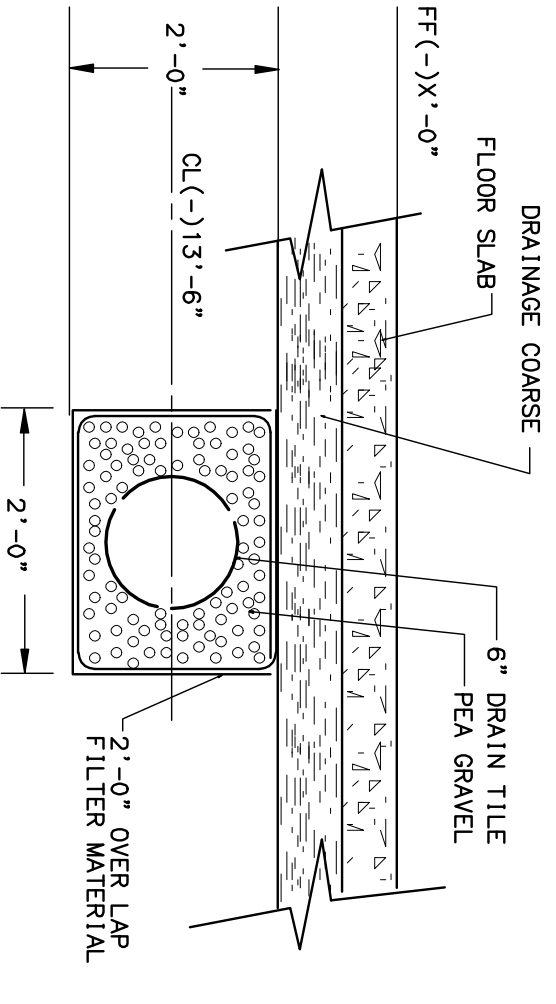


4 DRAIN TILE DETAIL
SCALE: NONE

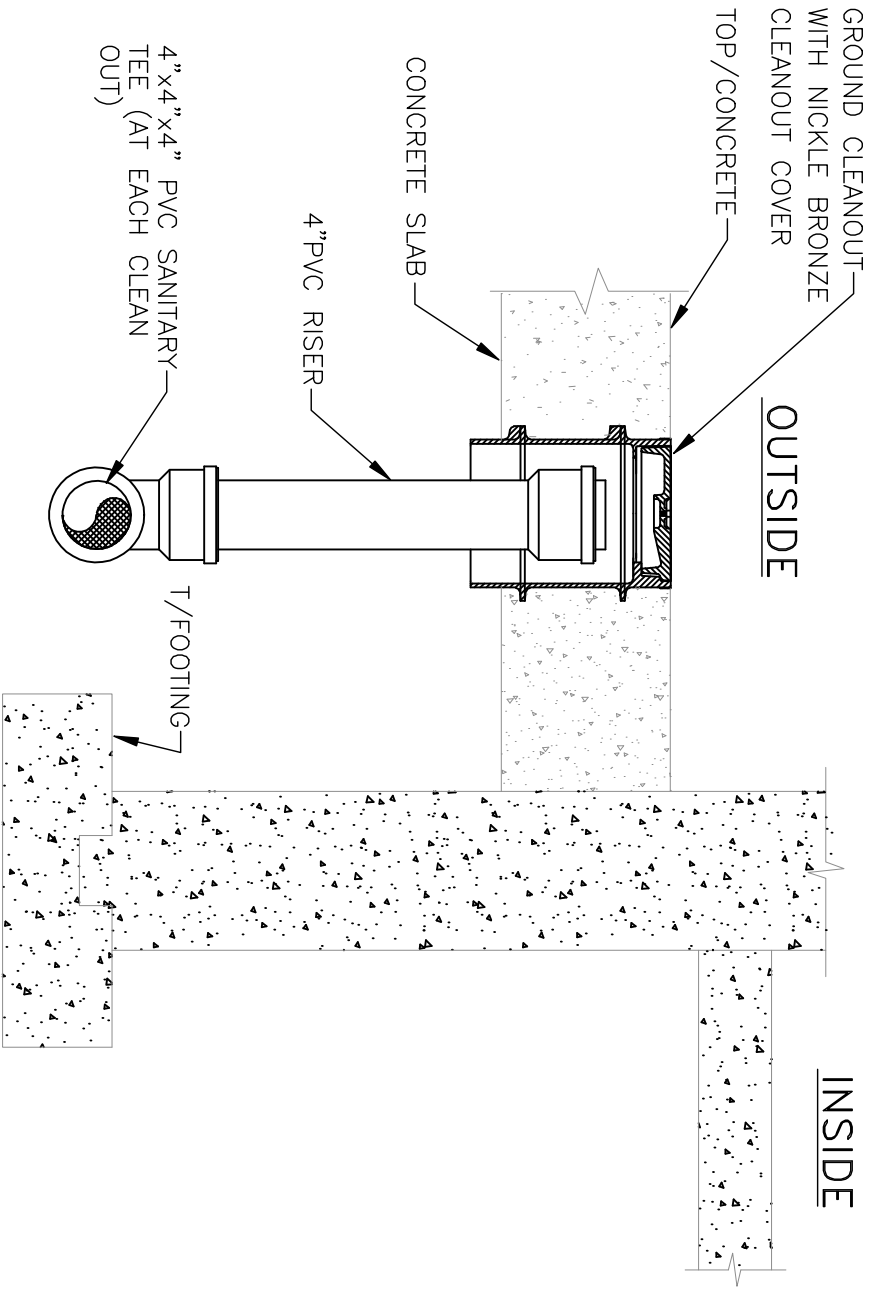


5 EXTERIOR SUB-SOIL DRAIN
GROUND CLEANOUT DETAIL (GCO)
NOT TO SCALE

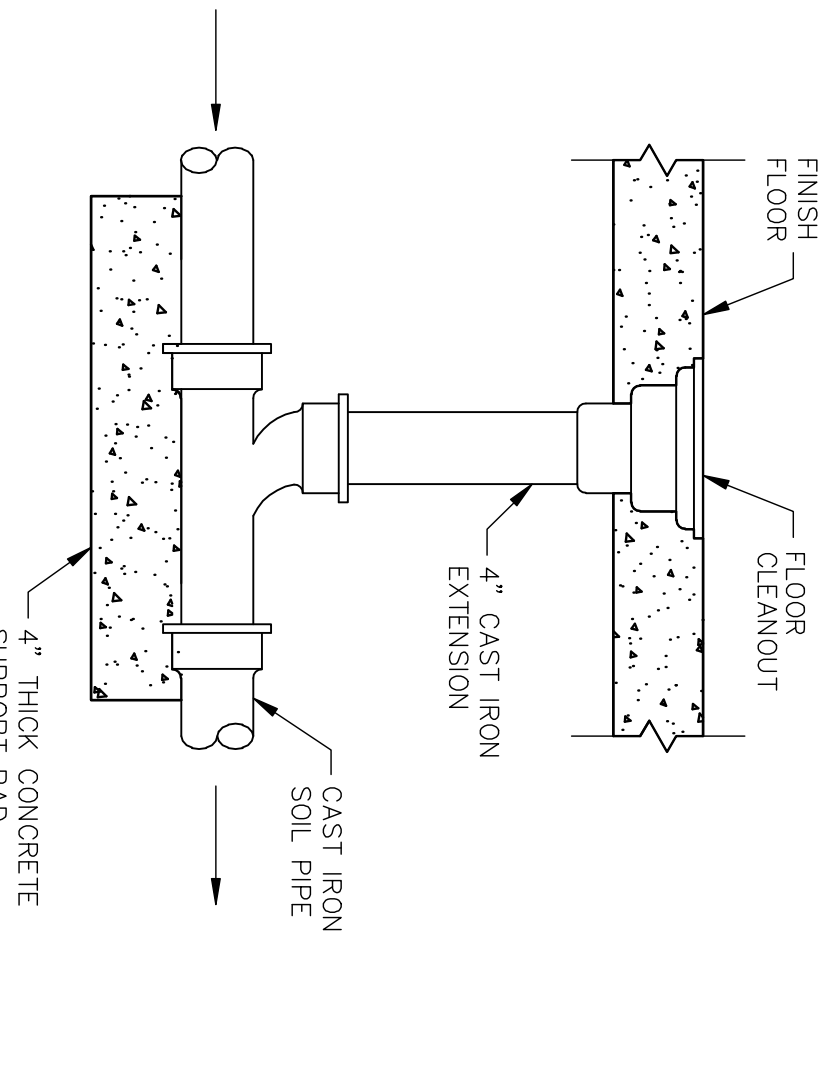


6 CLEANOUT DETAIL
SCALE: NONE

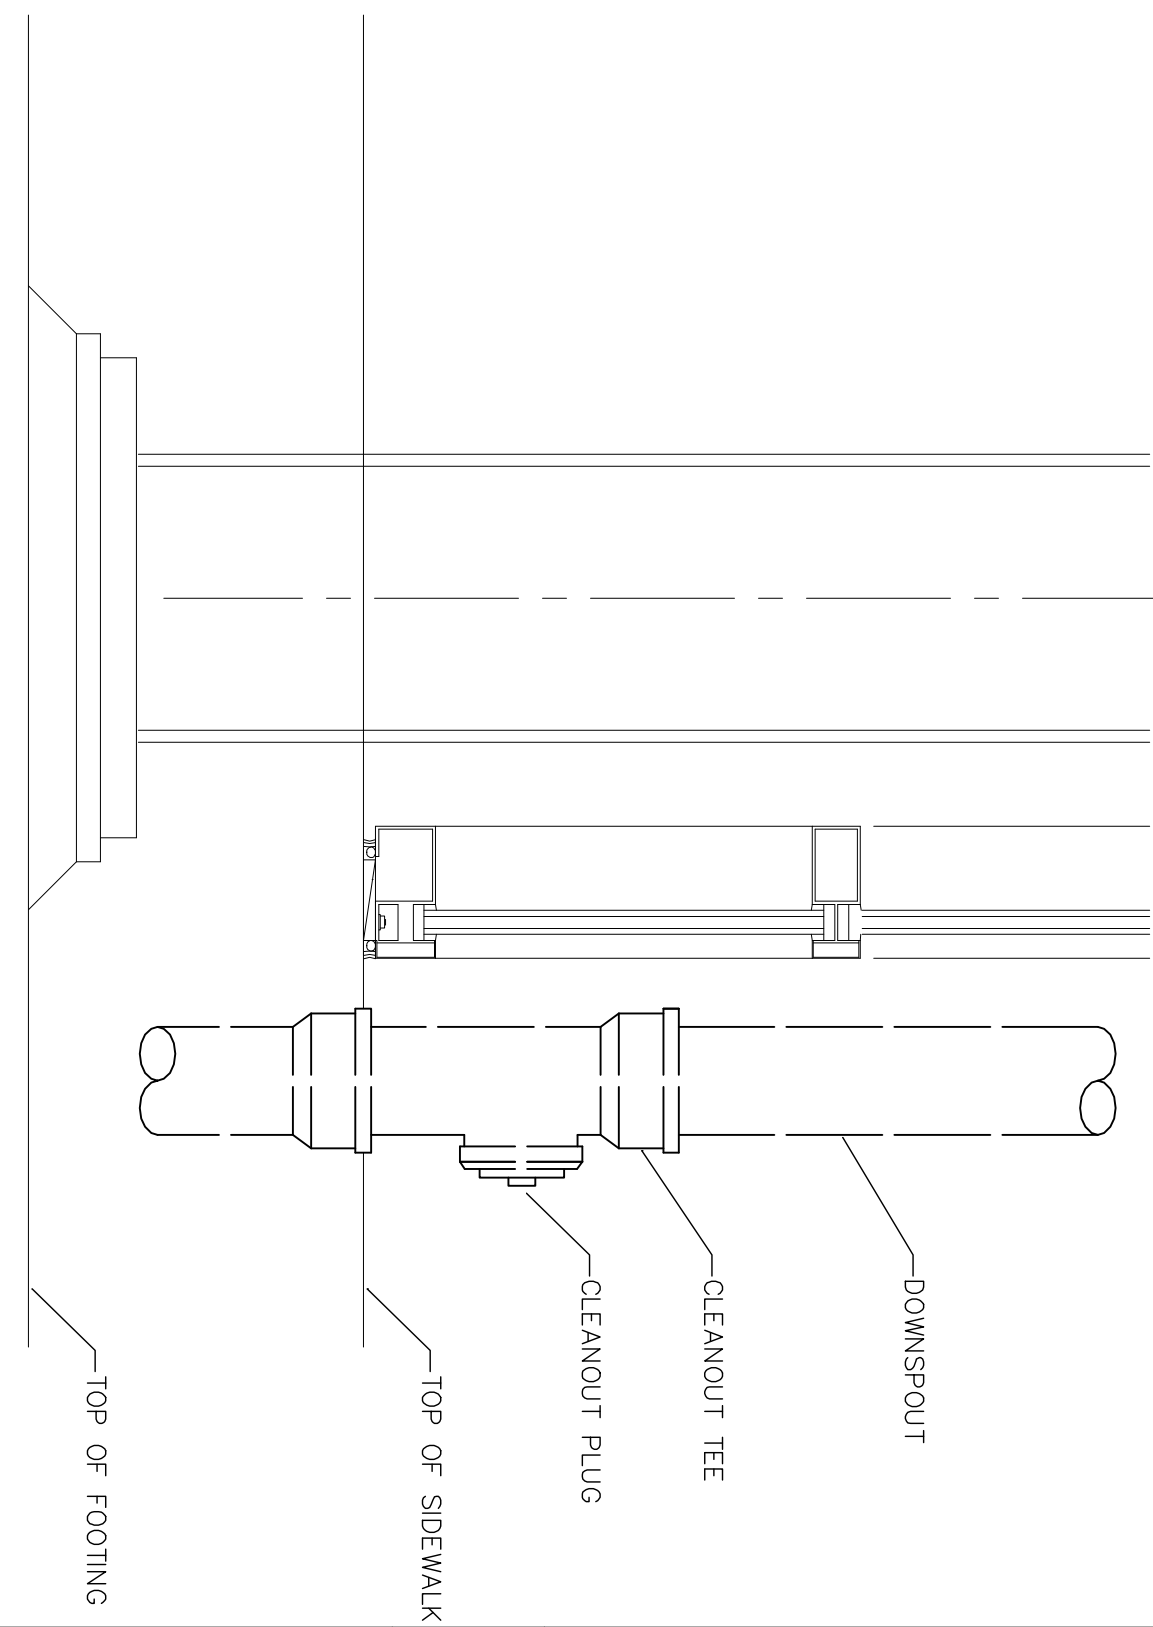

7 DOWNSPOUT DETAIL
SCALE: NONE

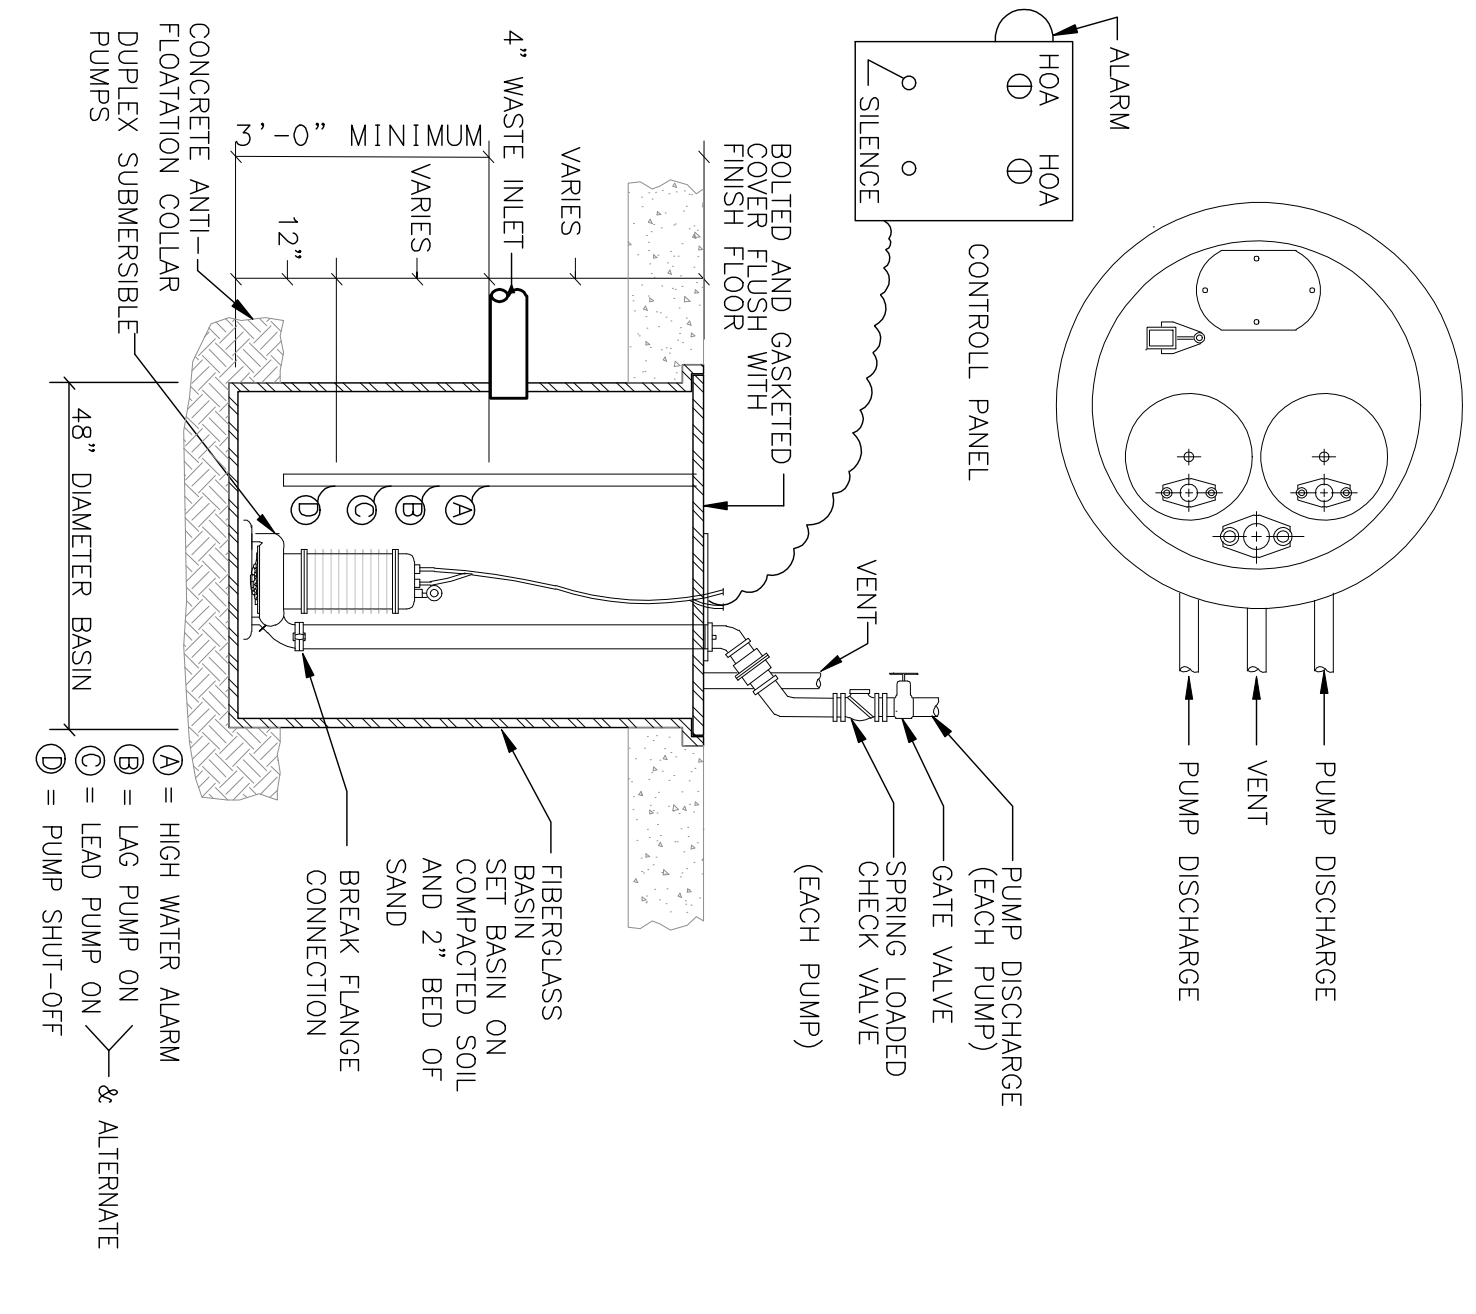

8 DUPLEX EJECTOR DETAIL
NO SCALE

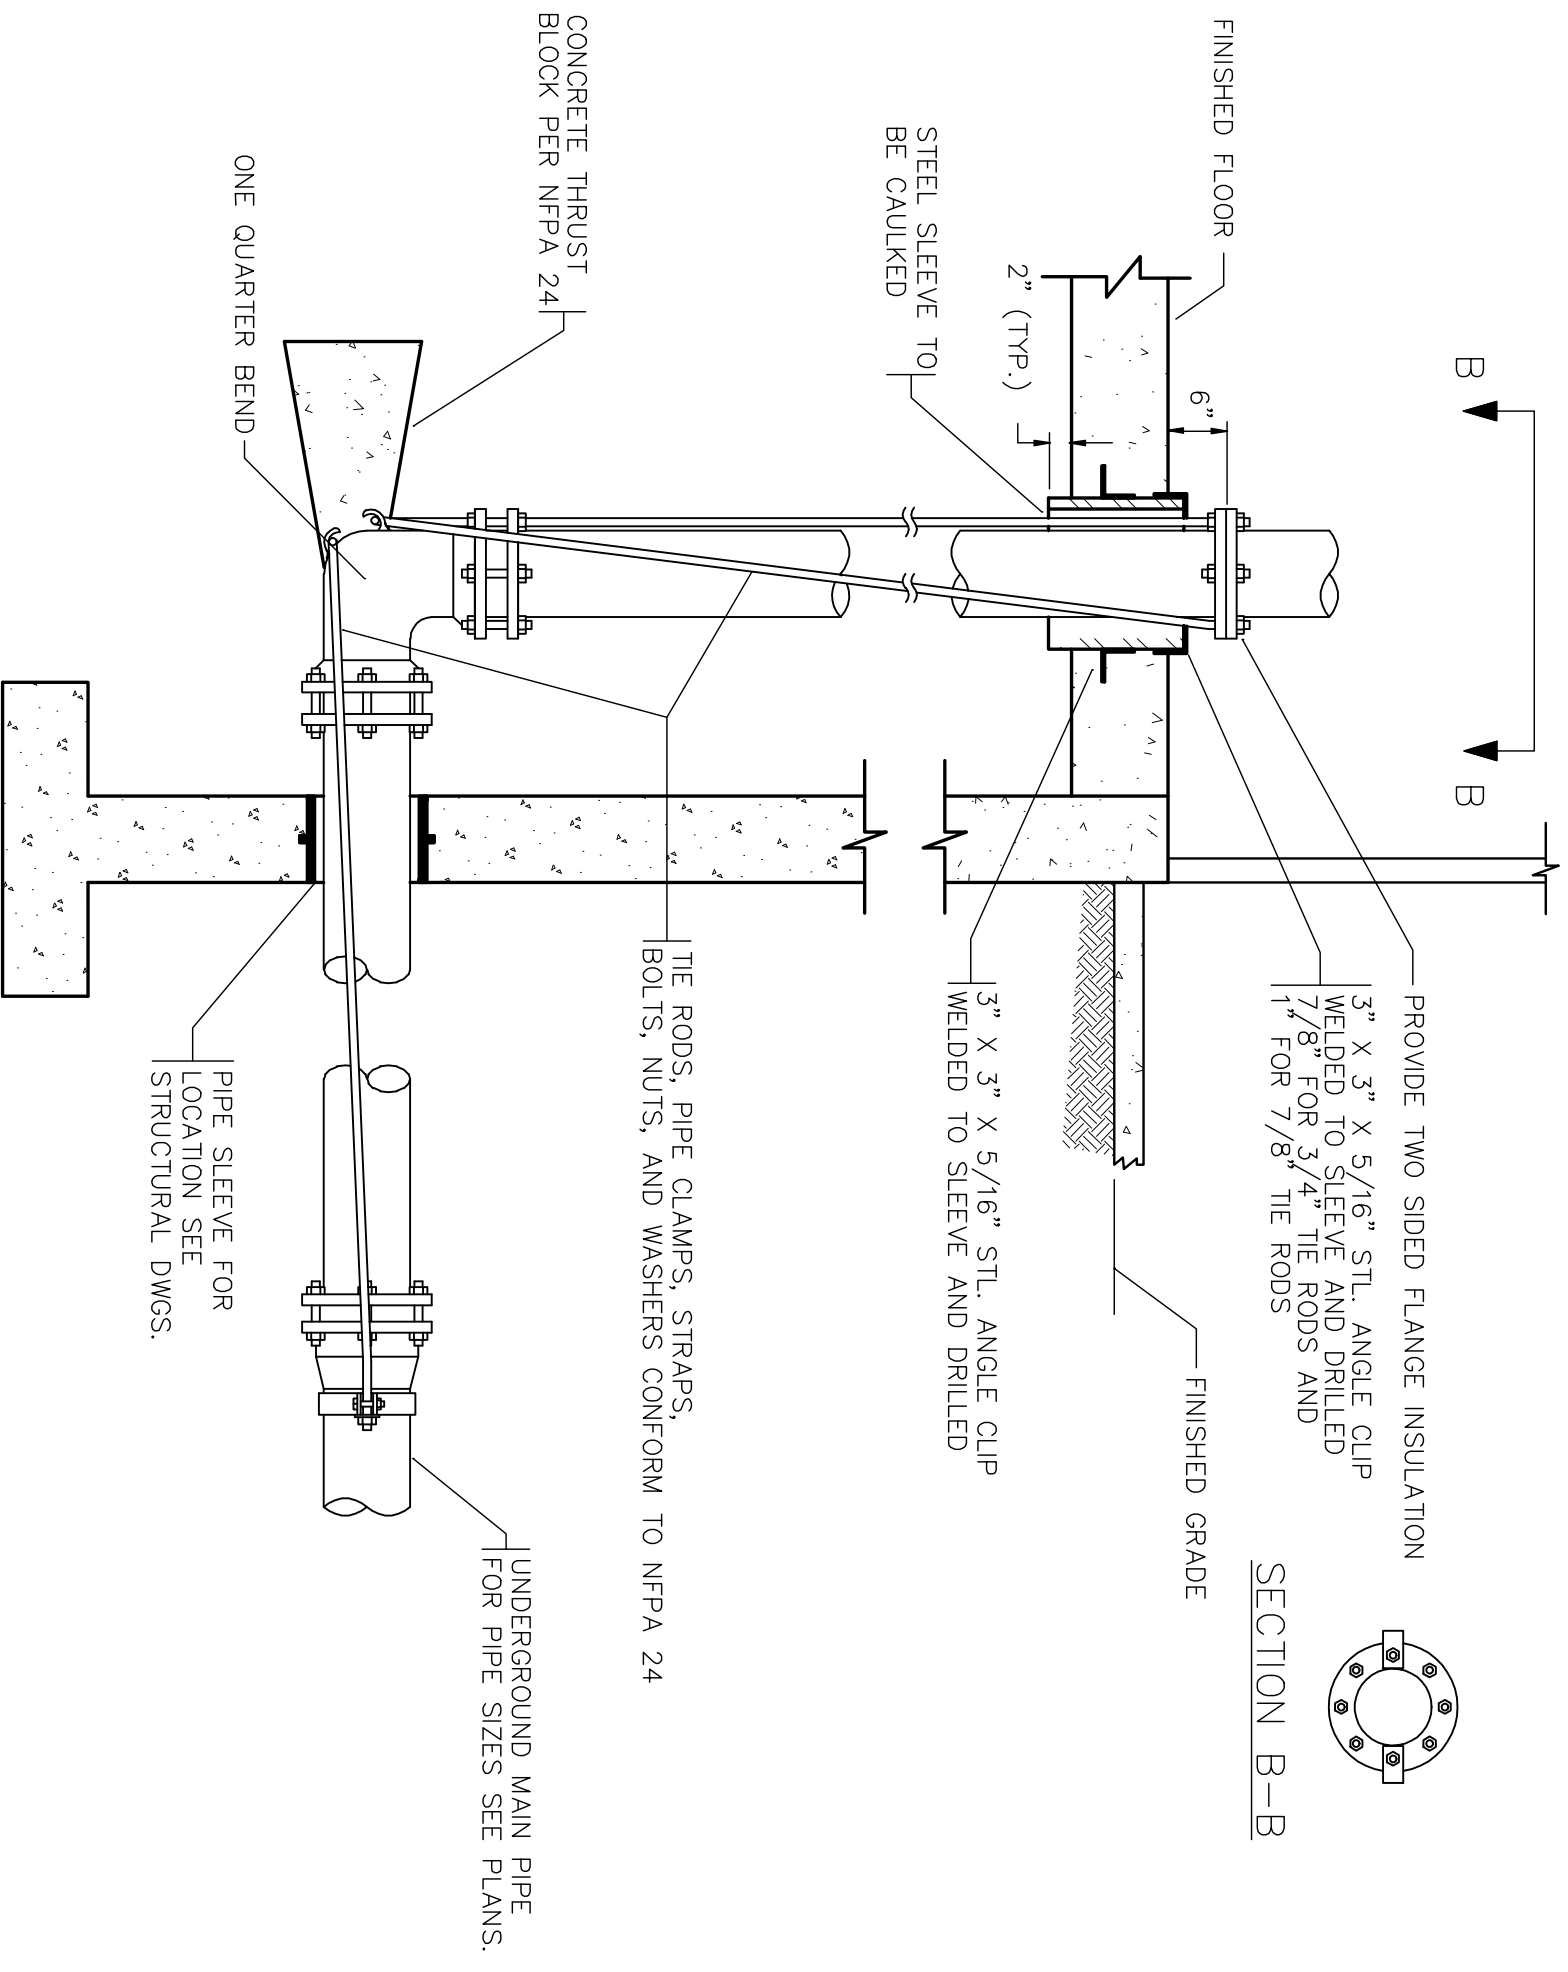

9 WATER MAIN RISER DETAIL
SCALE: NONE