

REVISIONS		
NO.	DESCRIPTION	DATE


DATE ISSUED: 10-30-09
REVIEWED BY: XX
DRAWN BY: XX
DESIGNED BY: XX

AEP PROJECT NUMBER
213-1882-091
XXX.DWG 10-30-09 12:00p
© 2006 REYNOLDS, SMITH AND HILLS INC.
SHEET TITLE


**INTERIOR SYSTEMS
VERTICAL
CIRCULATION**

SHEET NUMBER
A532


**30% NOT FOR
CONSTRUCTION**

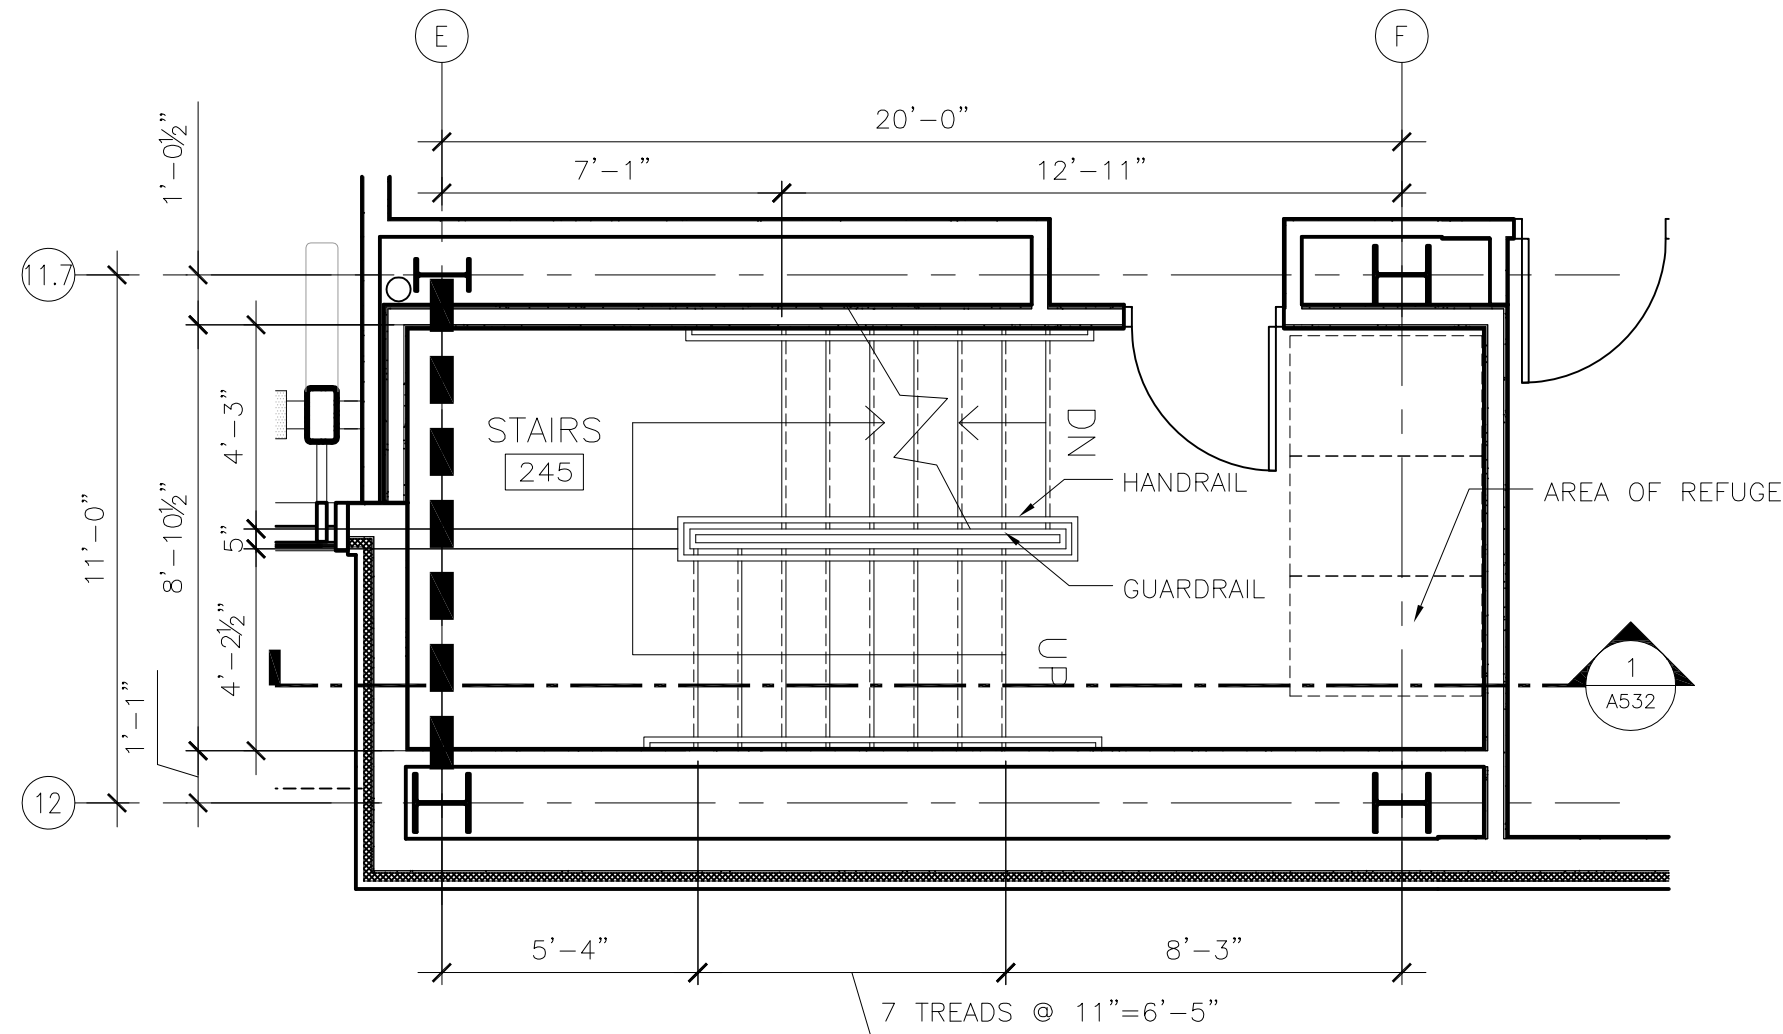


3 STAIR PLAN @ SECOND LEVEL
1/4" = 1'-0"

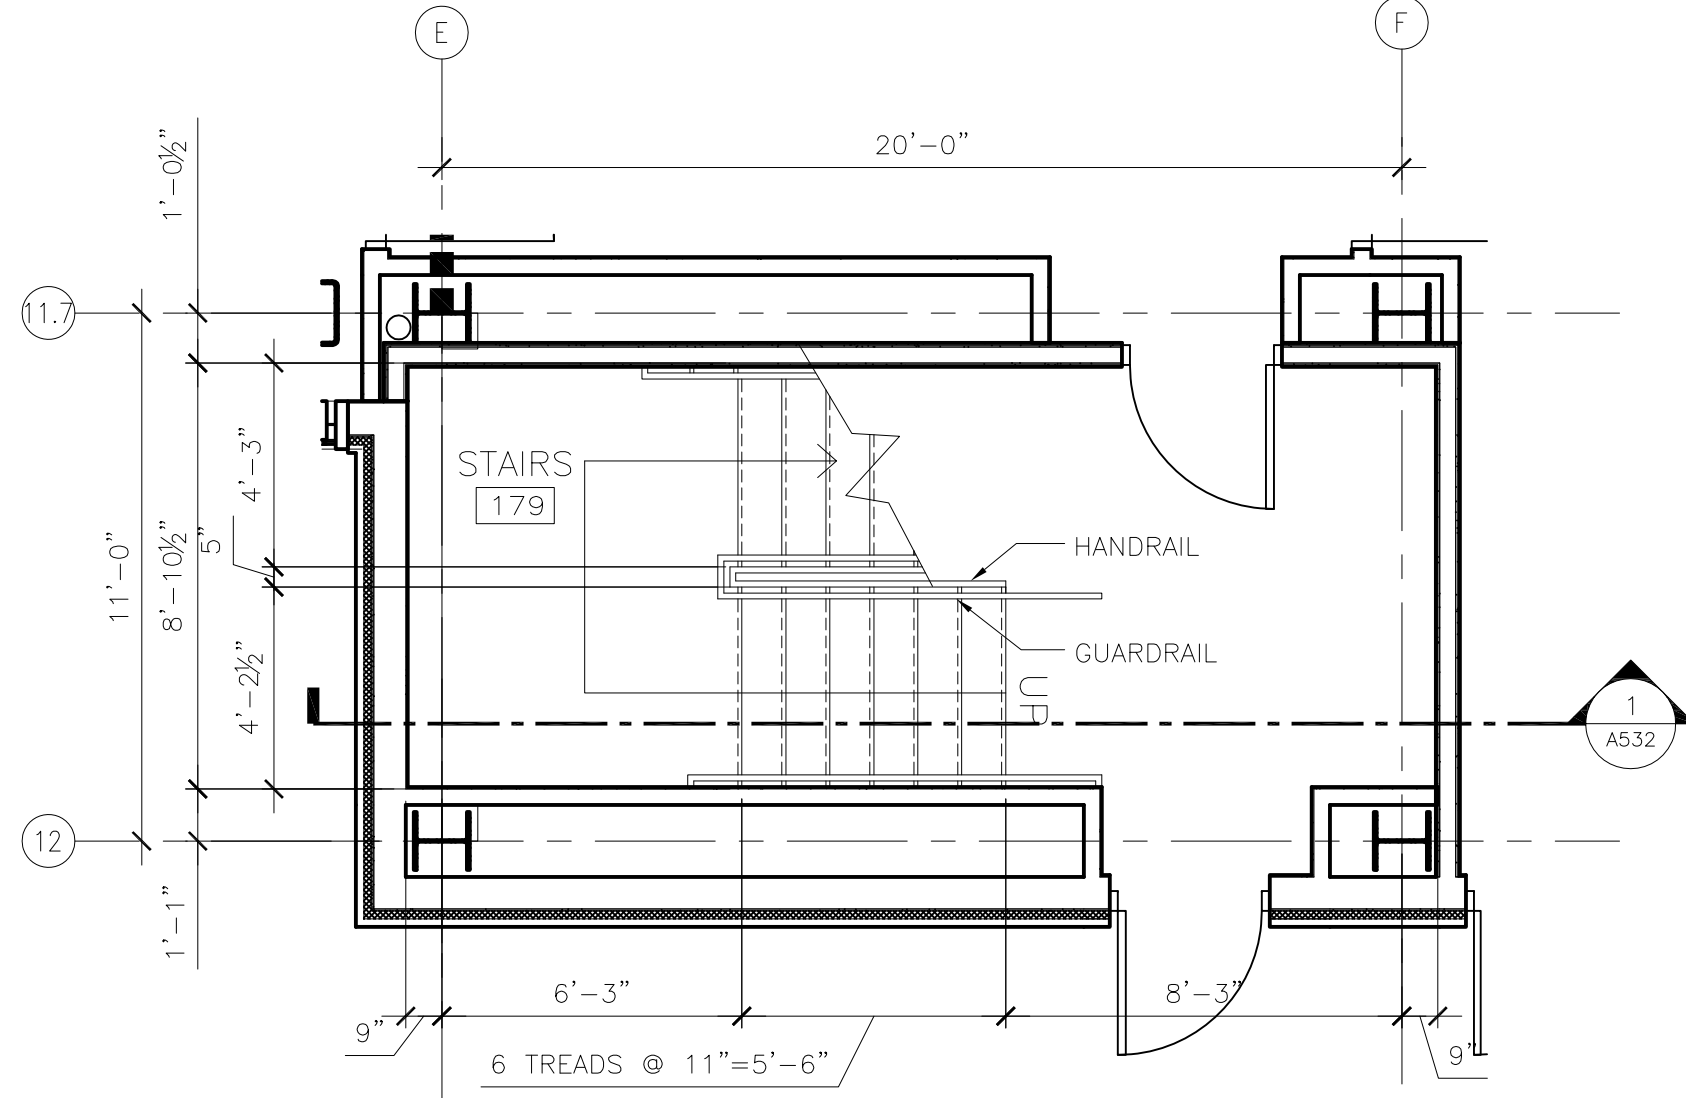

4 STAIR PLAN @ FIRST LEVEL
1/4" = 1'-0"

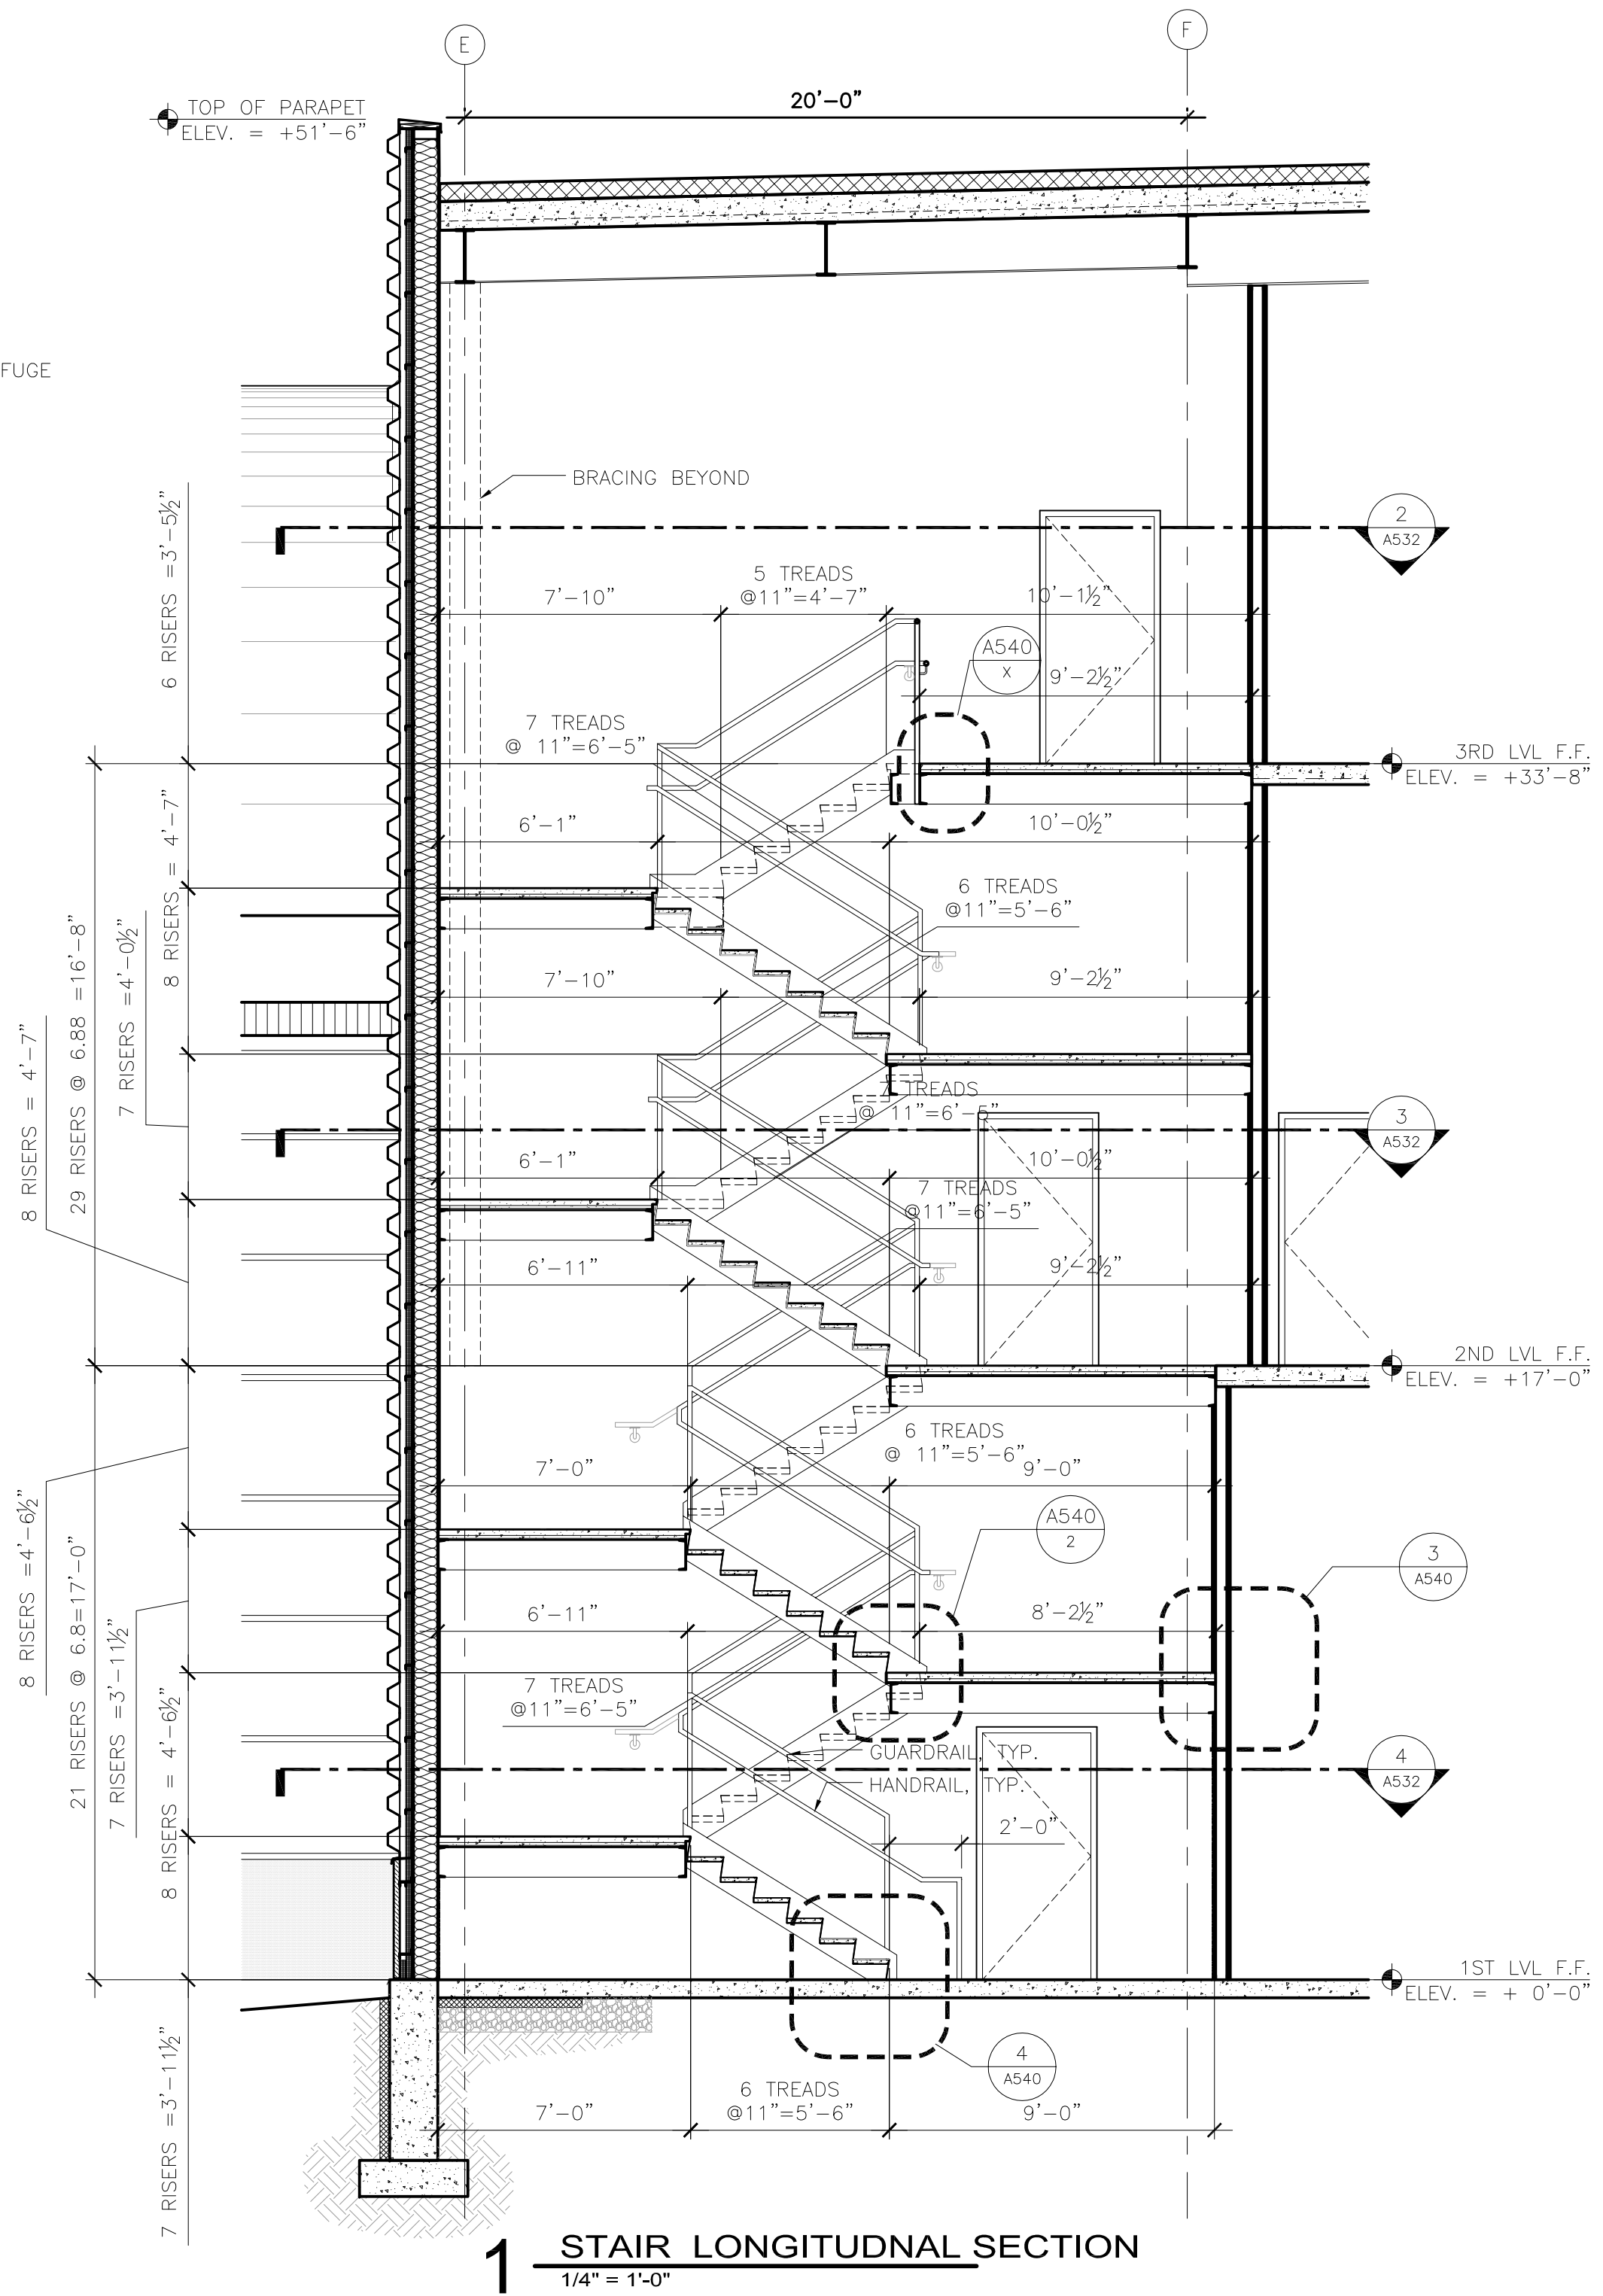

1 STAIR LONGITUDNAL SECTION
1/4" = 1'-0"

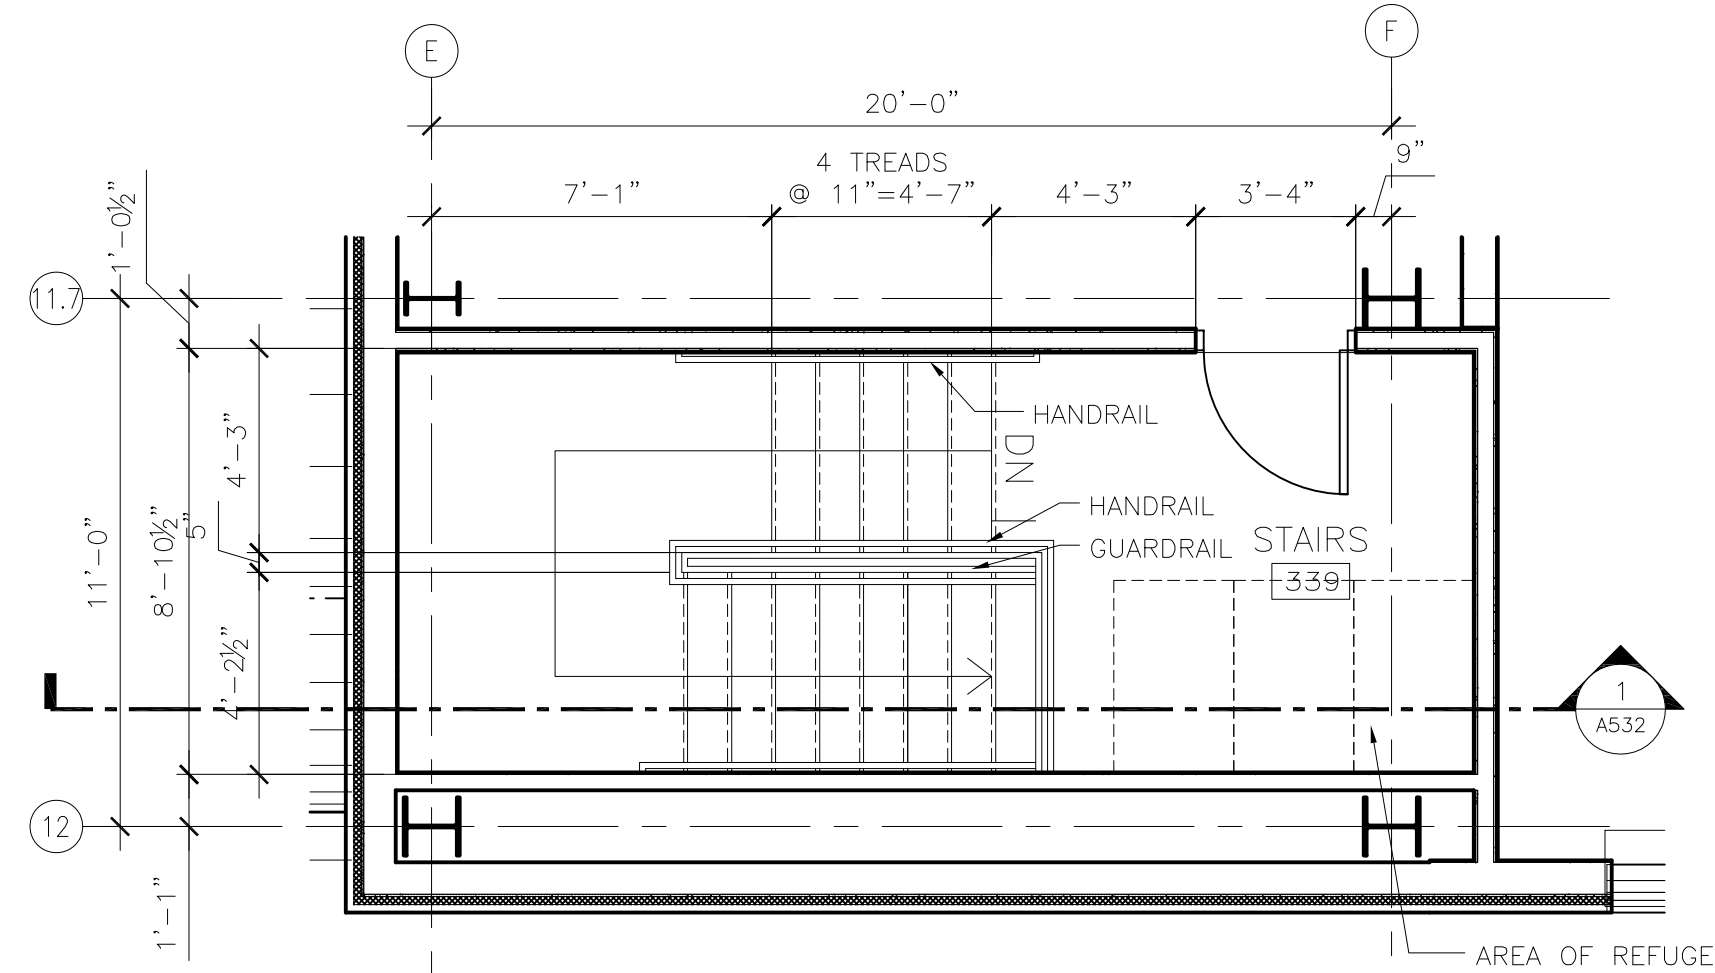

2 STAIR PLAN @ THIRD LEVEL
1/4" = 1'-0"