
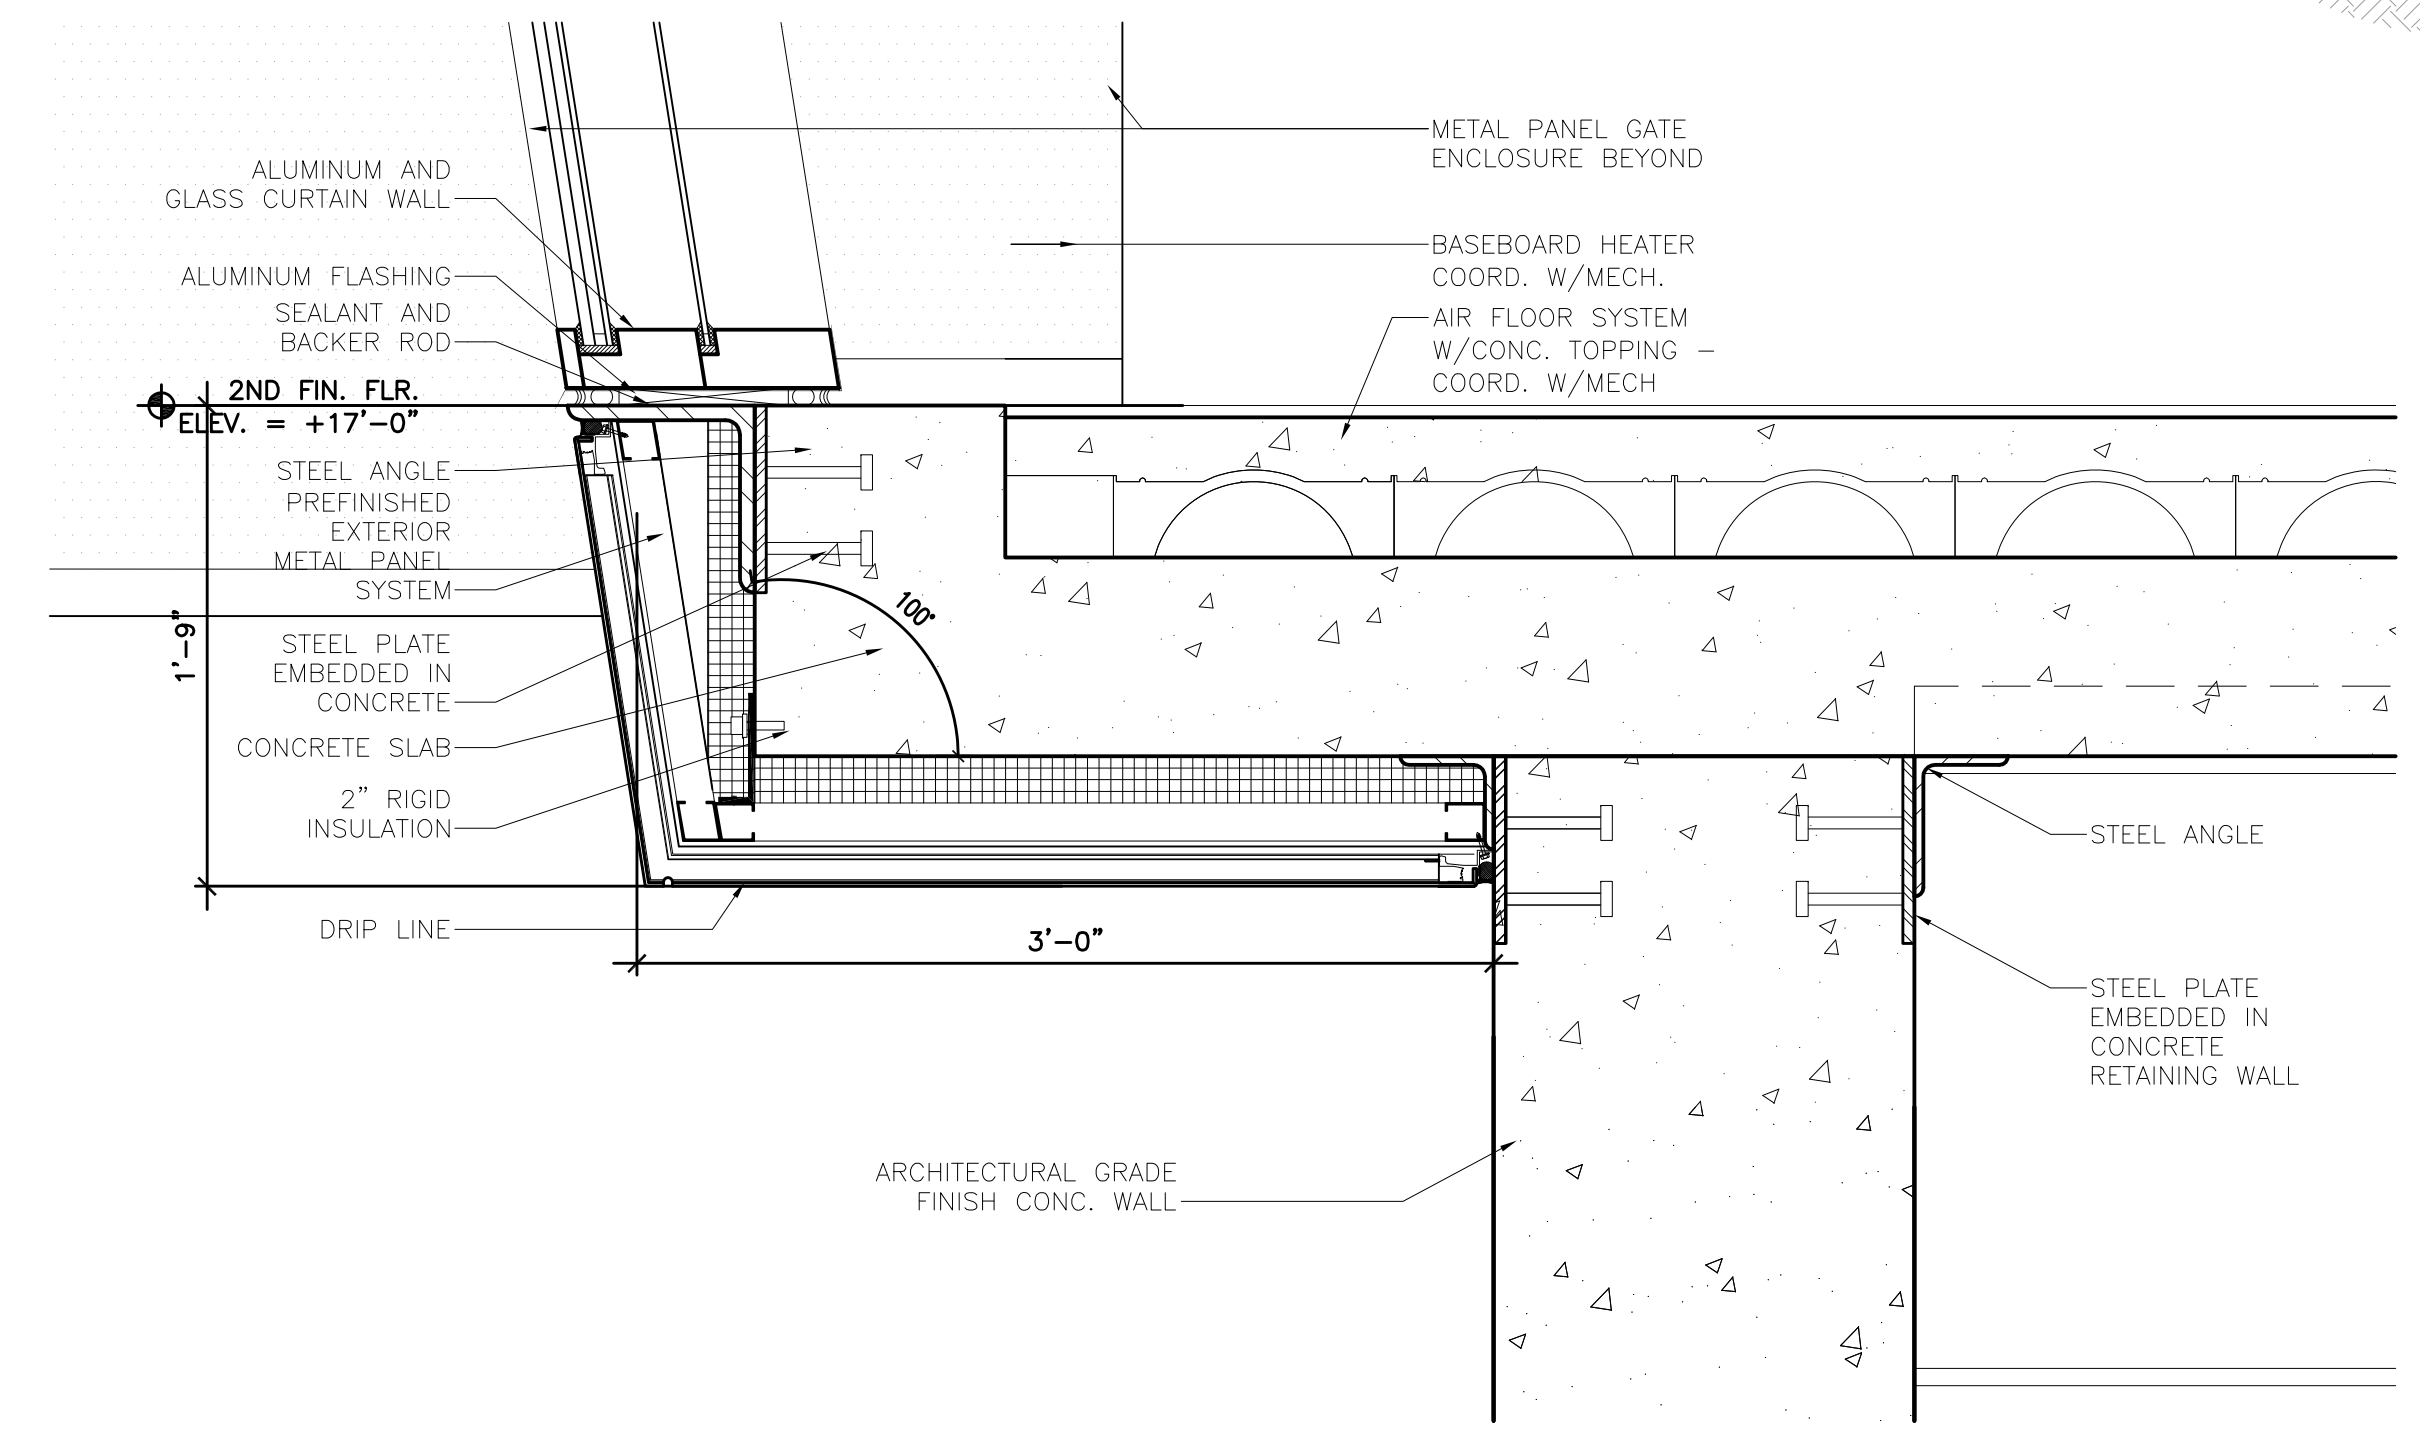
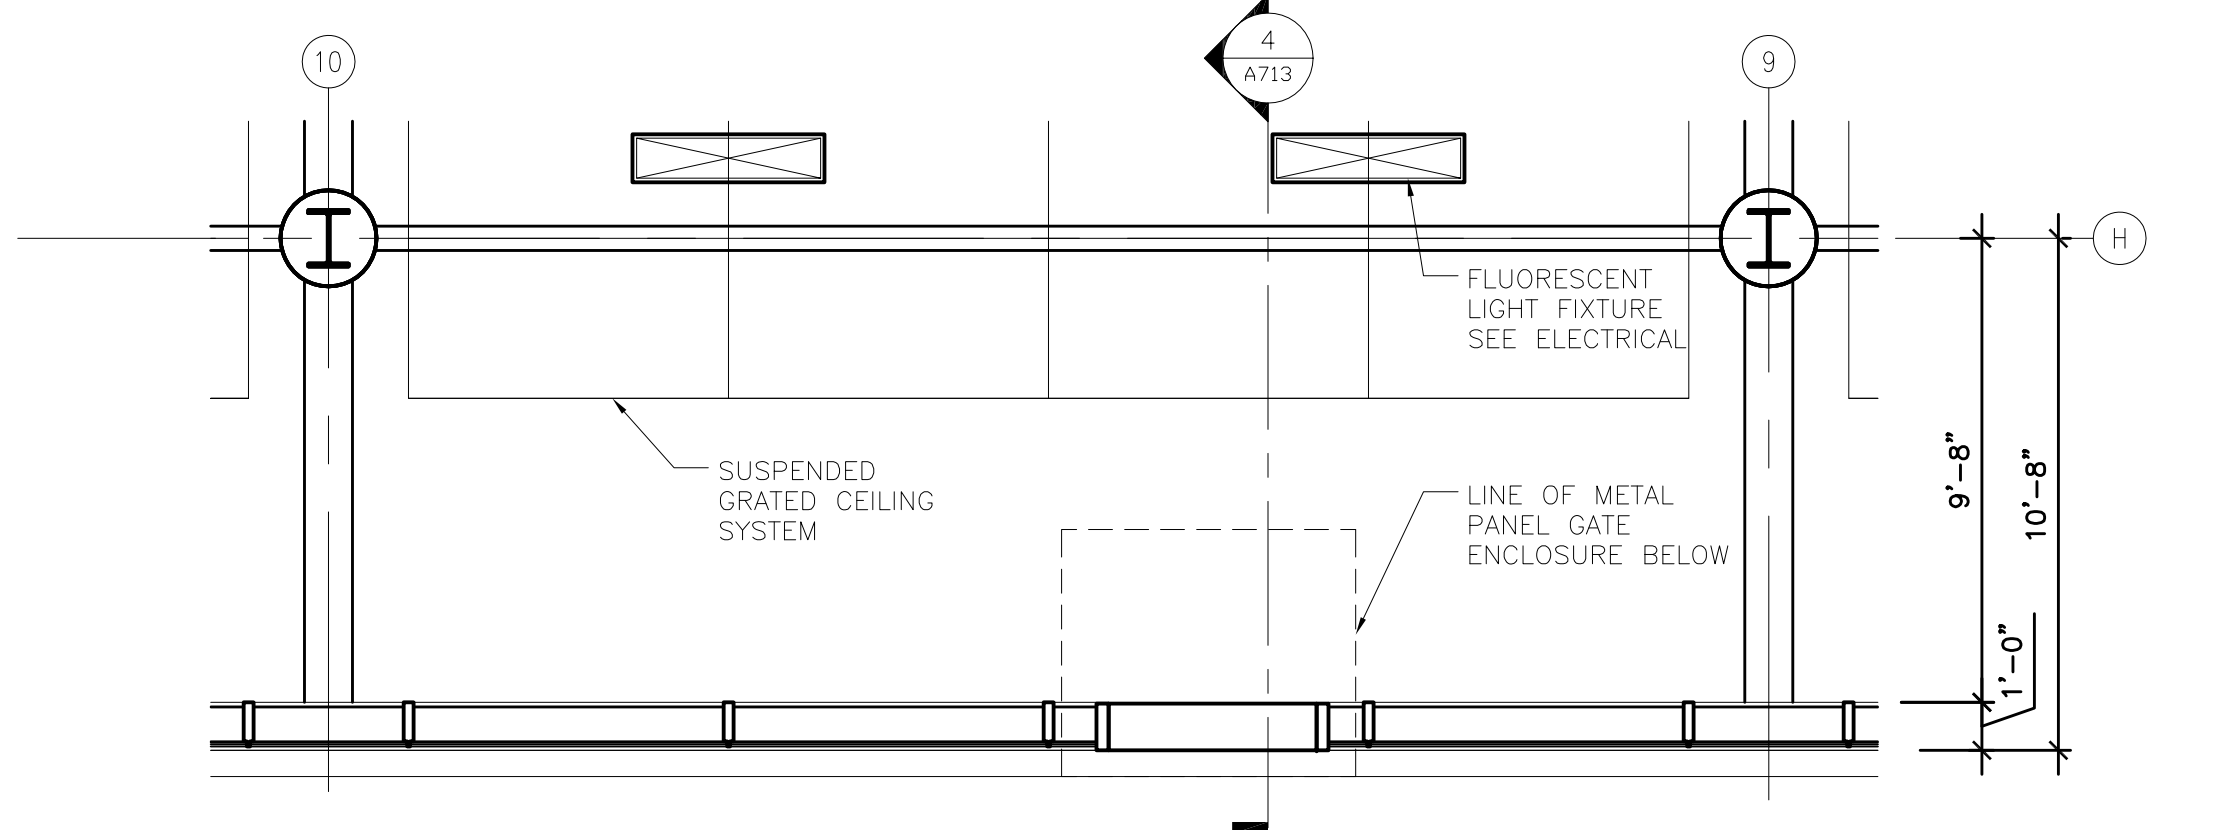
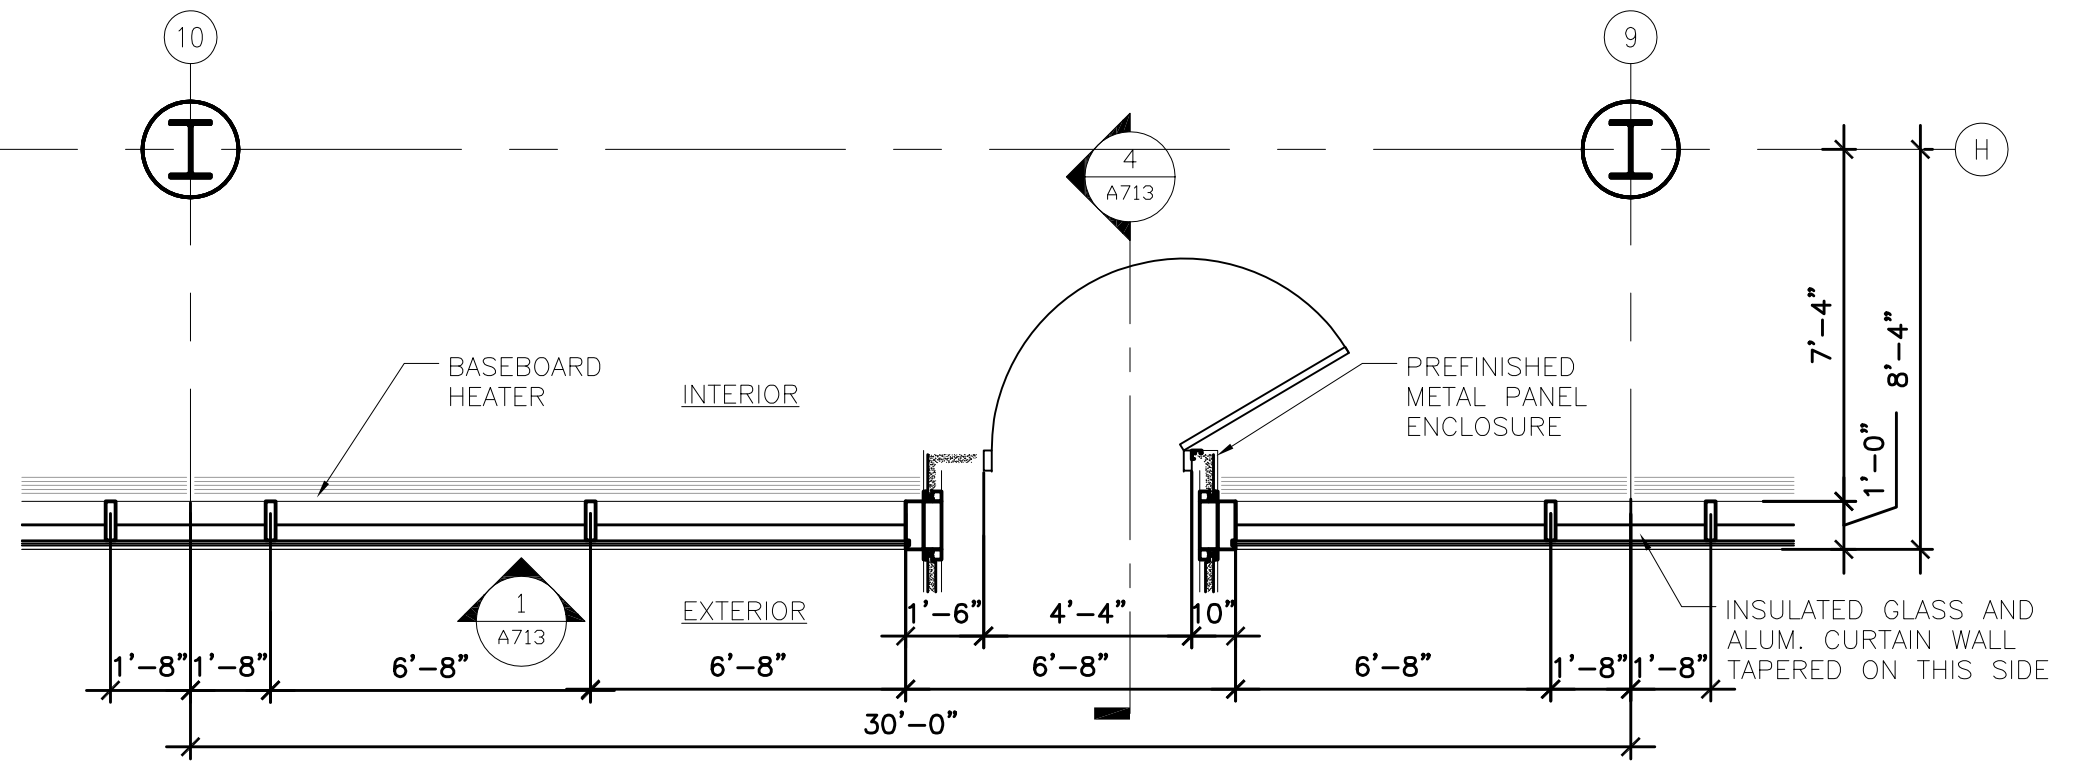
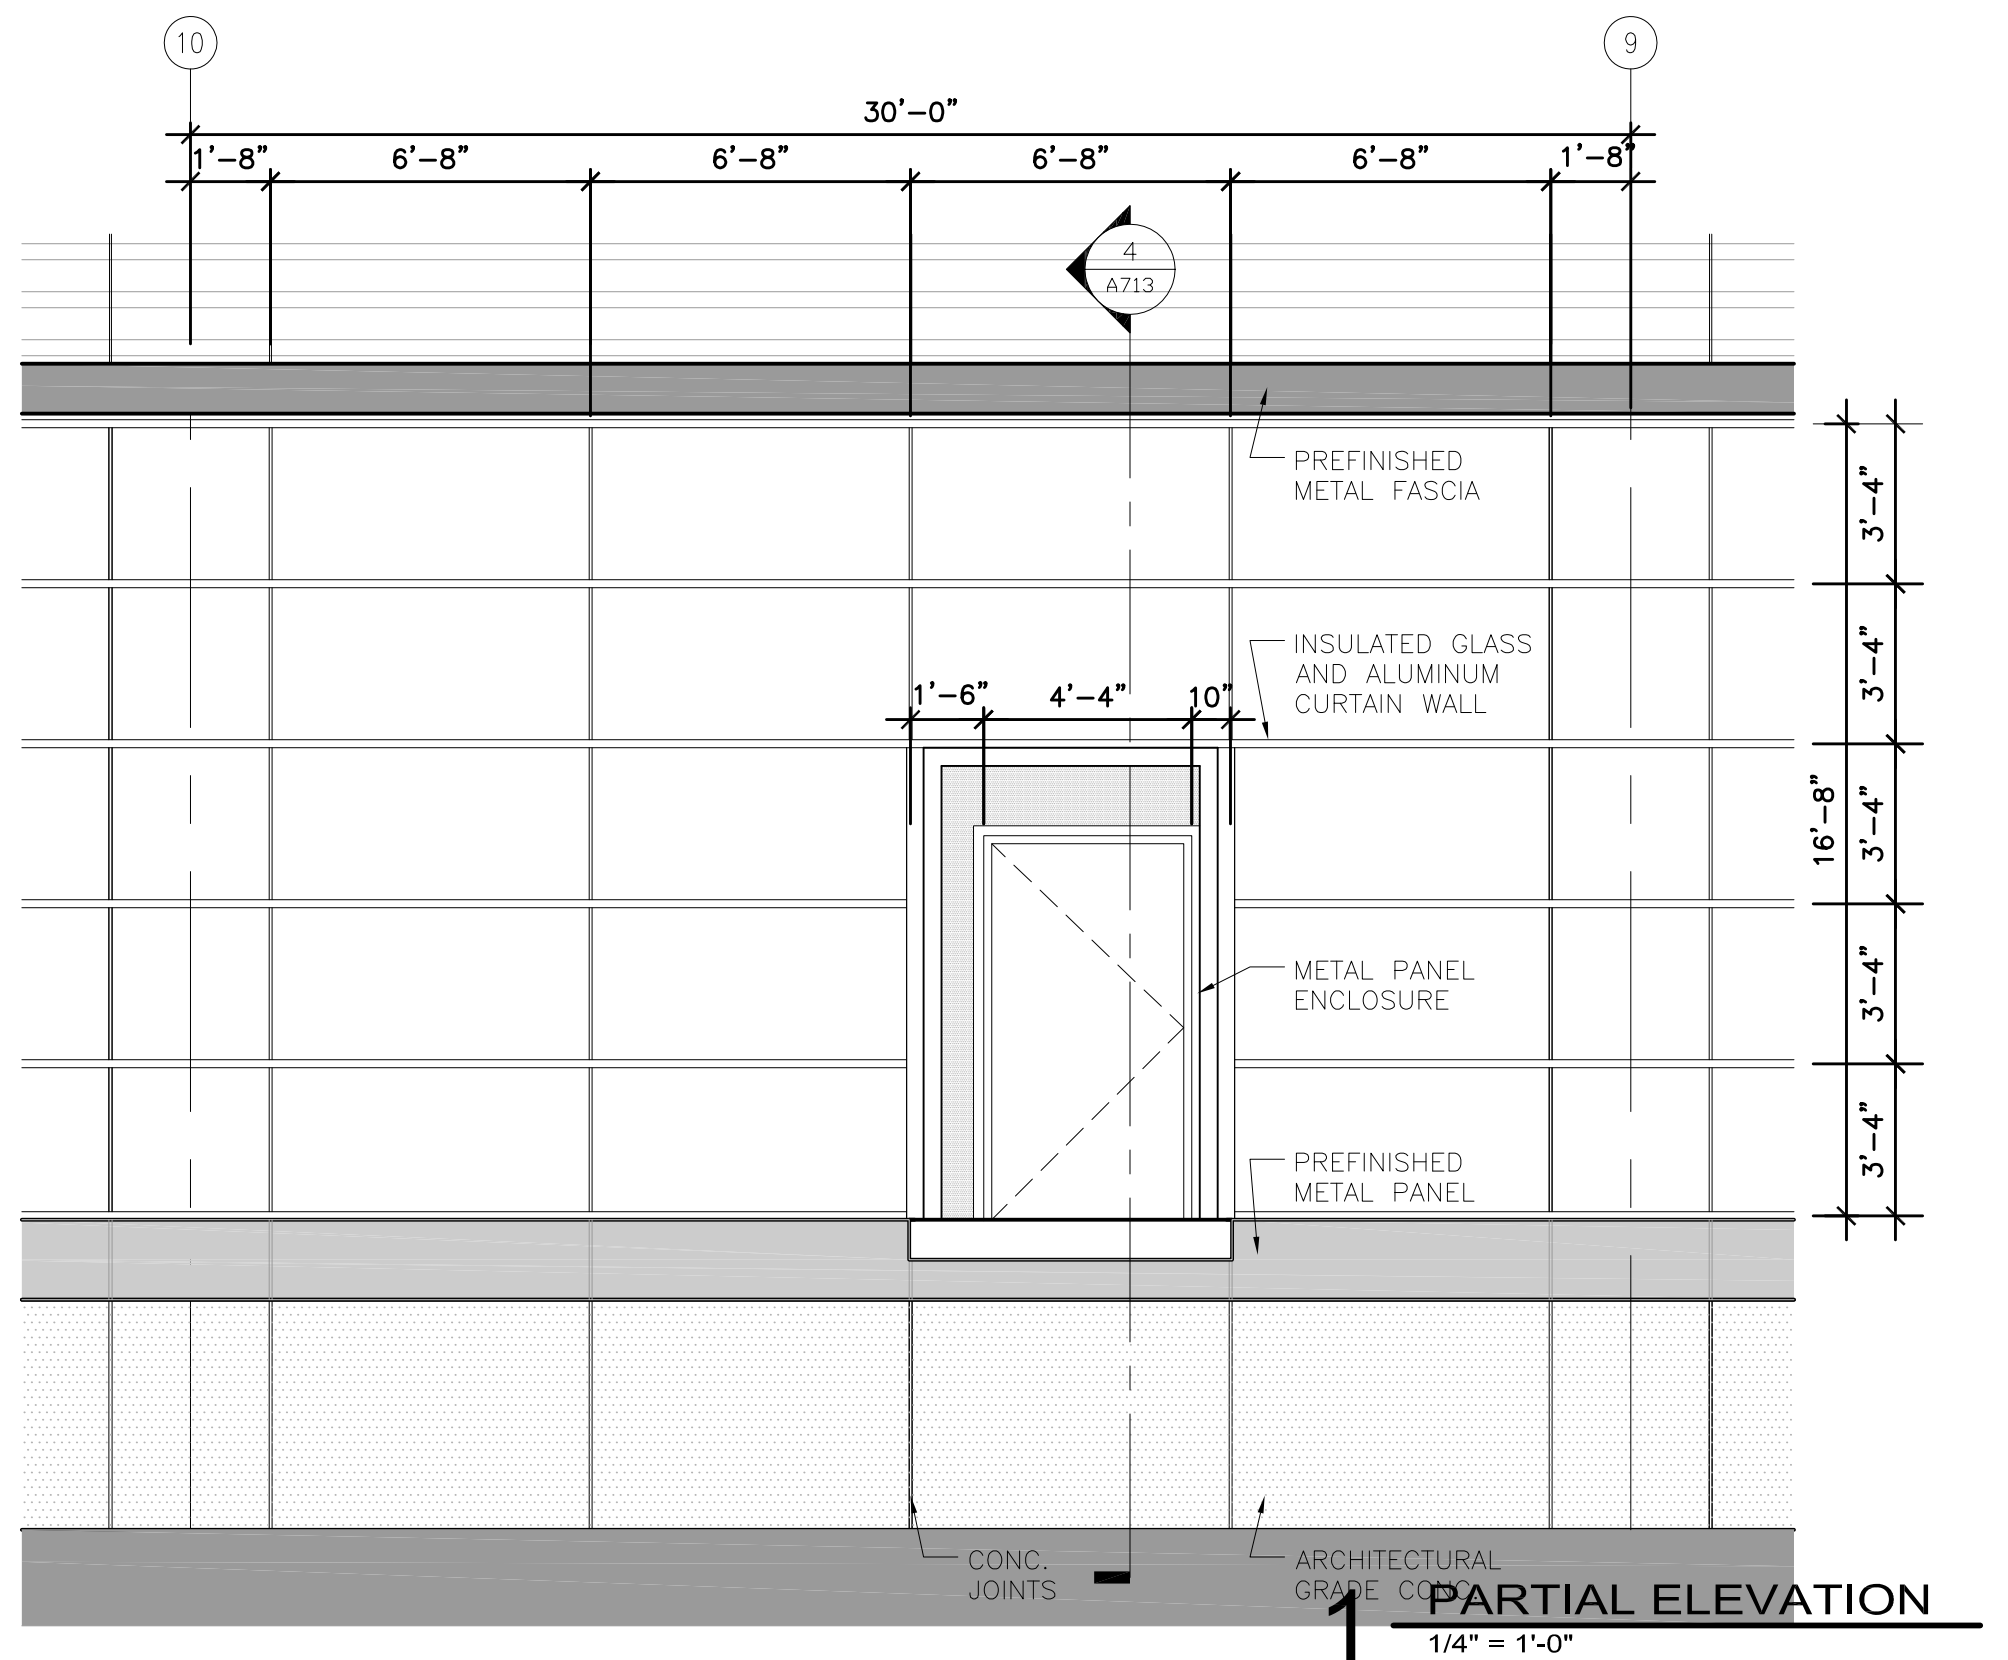


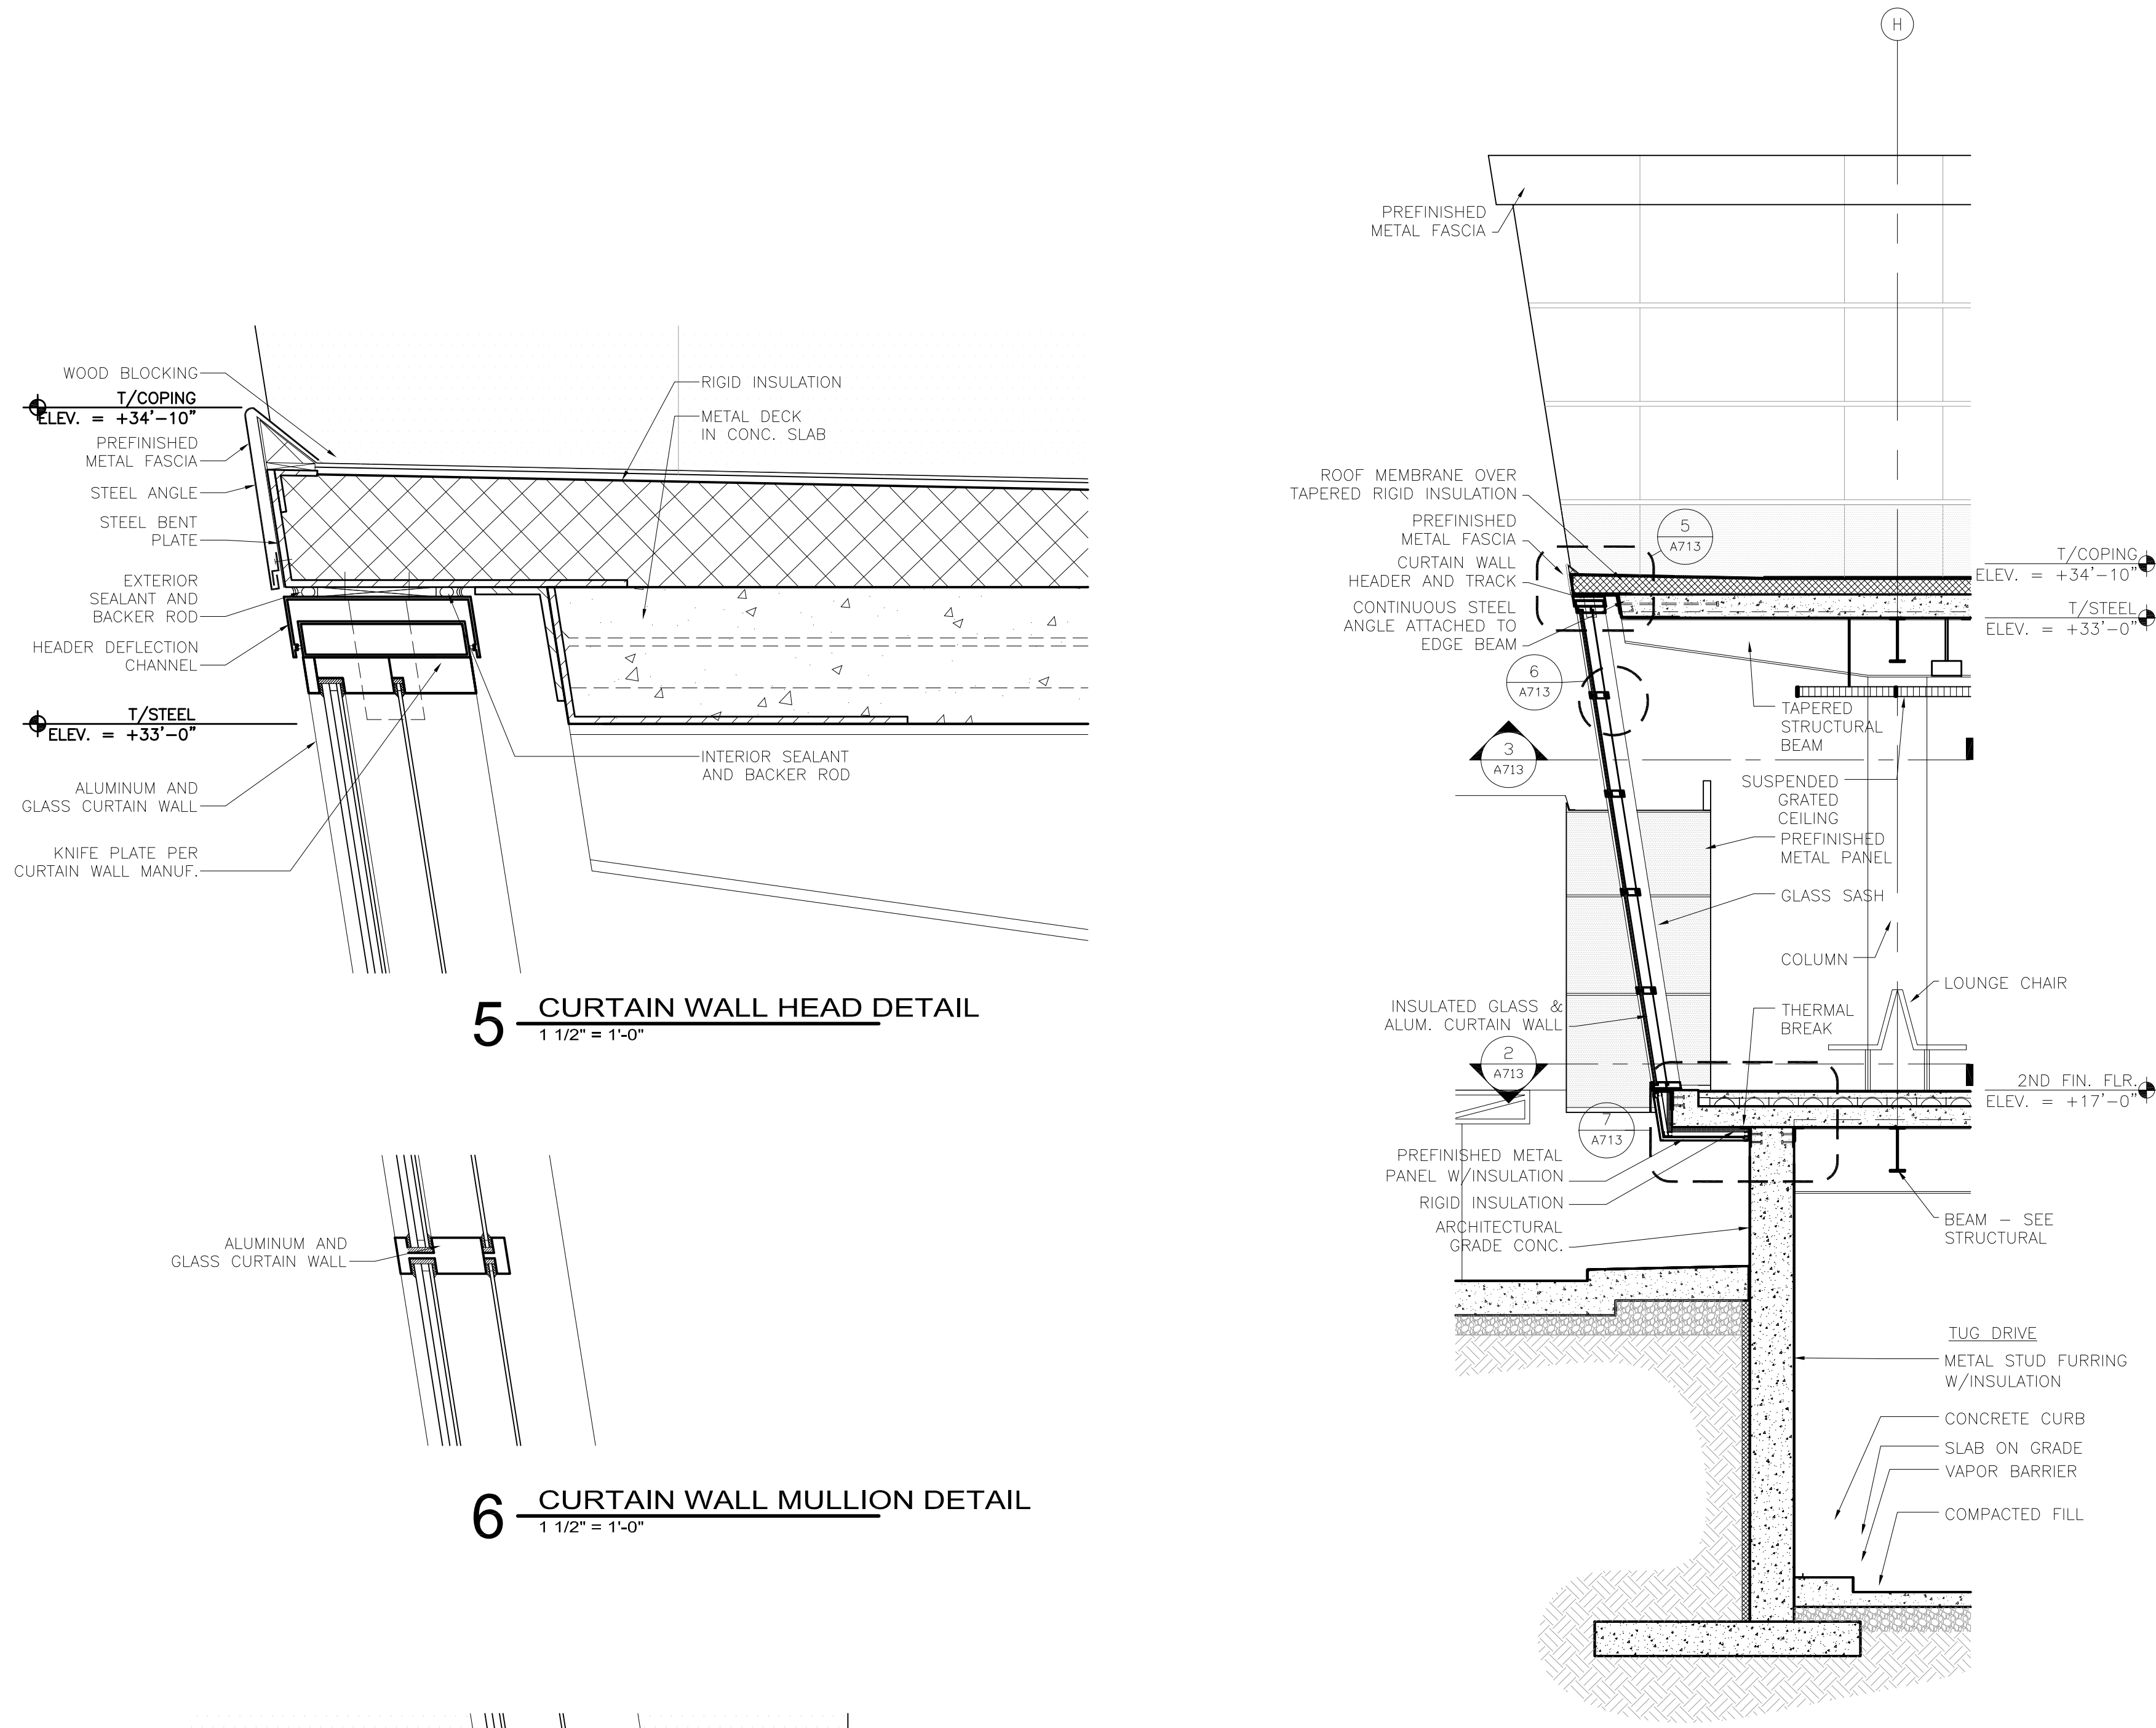

REVISIONS		
NO.	DESCRIPTION	DATE

DATE ISSUED: 10-30-09
REVIEWED BY: SBS/TC
DRAWN BY: MKG/MI
DESIGNED BY: SBS/TC
AEP PROJECT NUMBER
213-1882-091
© 2006 REYNOLDS, SMITH AND HILLS, INC.

SHEET TITLE
**EXTERIOR SYSTEMS
AIRSIDE
CURTAIN WALL**

SHEET NUMBER
A713

30% NOT FOR CONSTRUCTION