




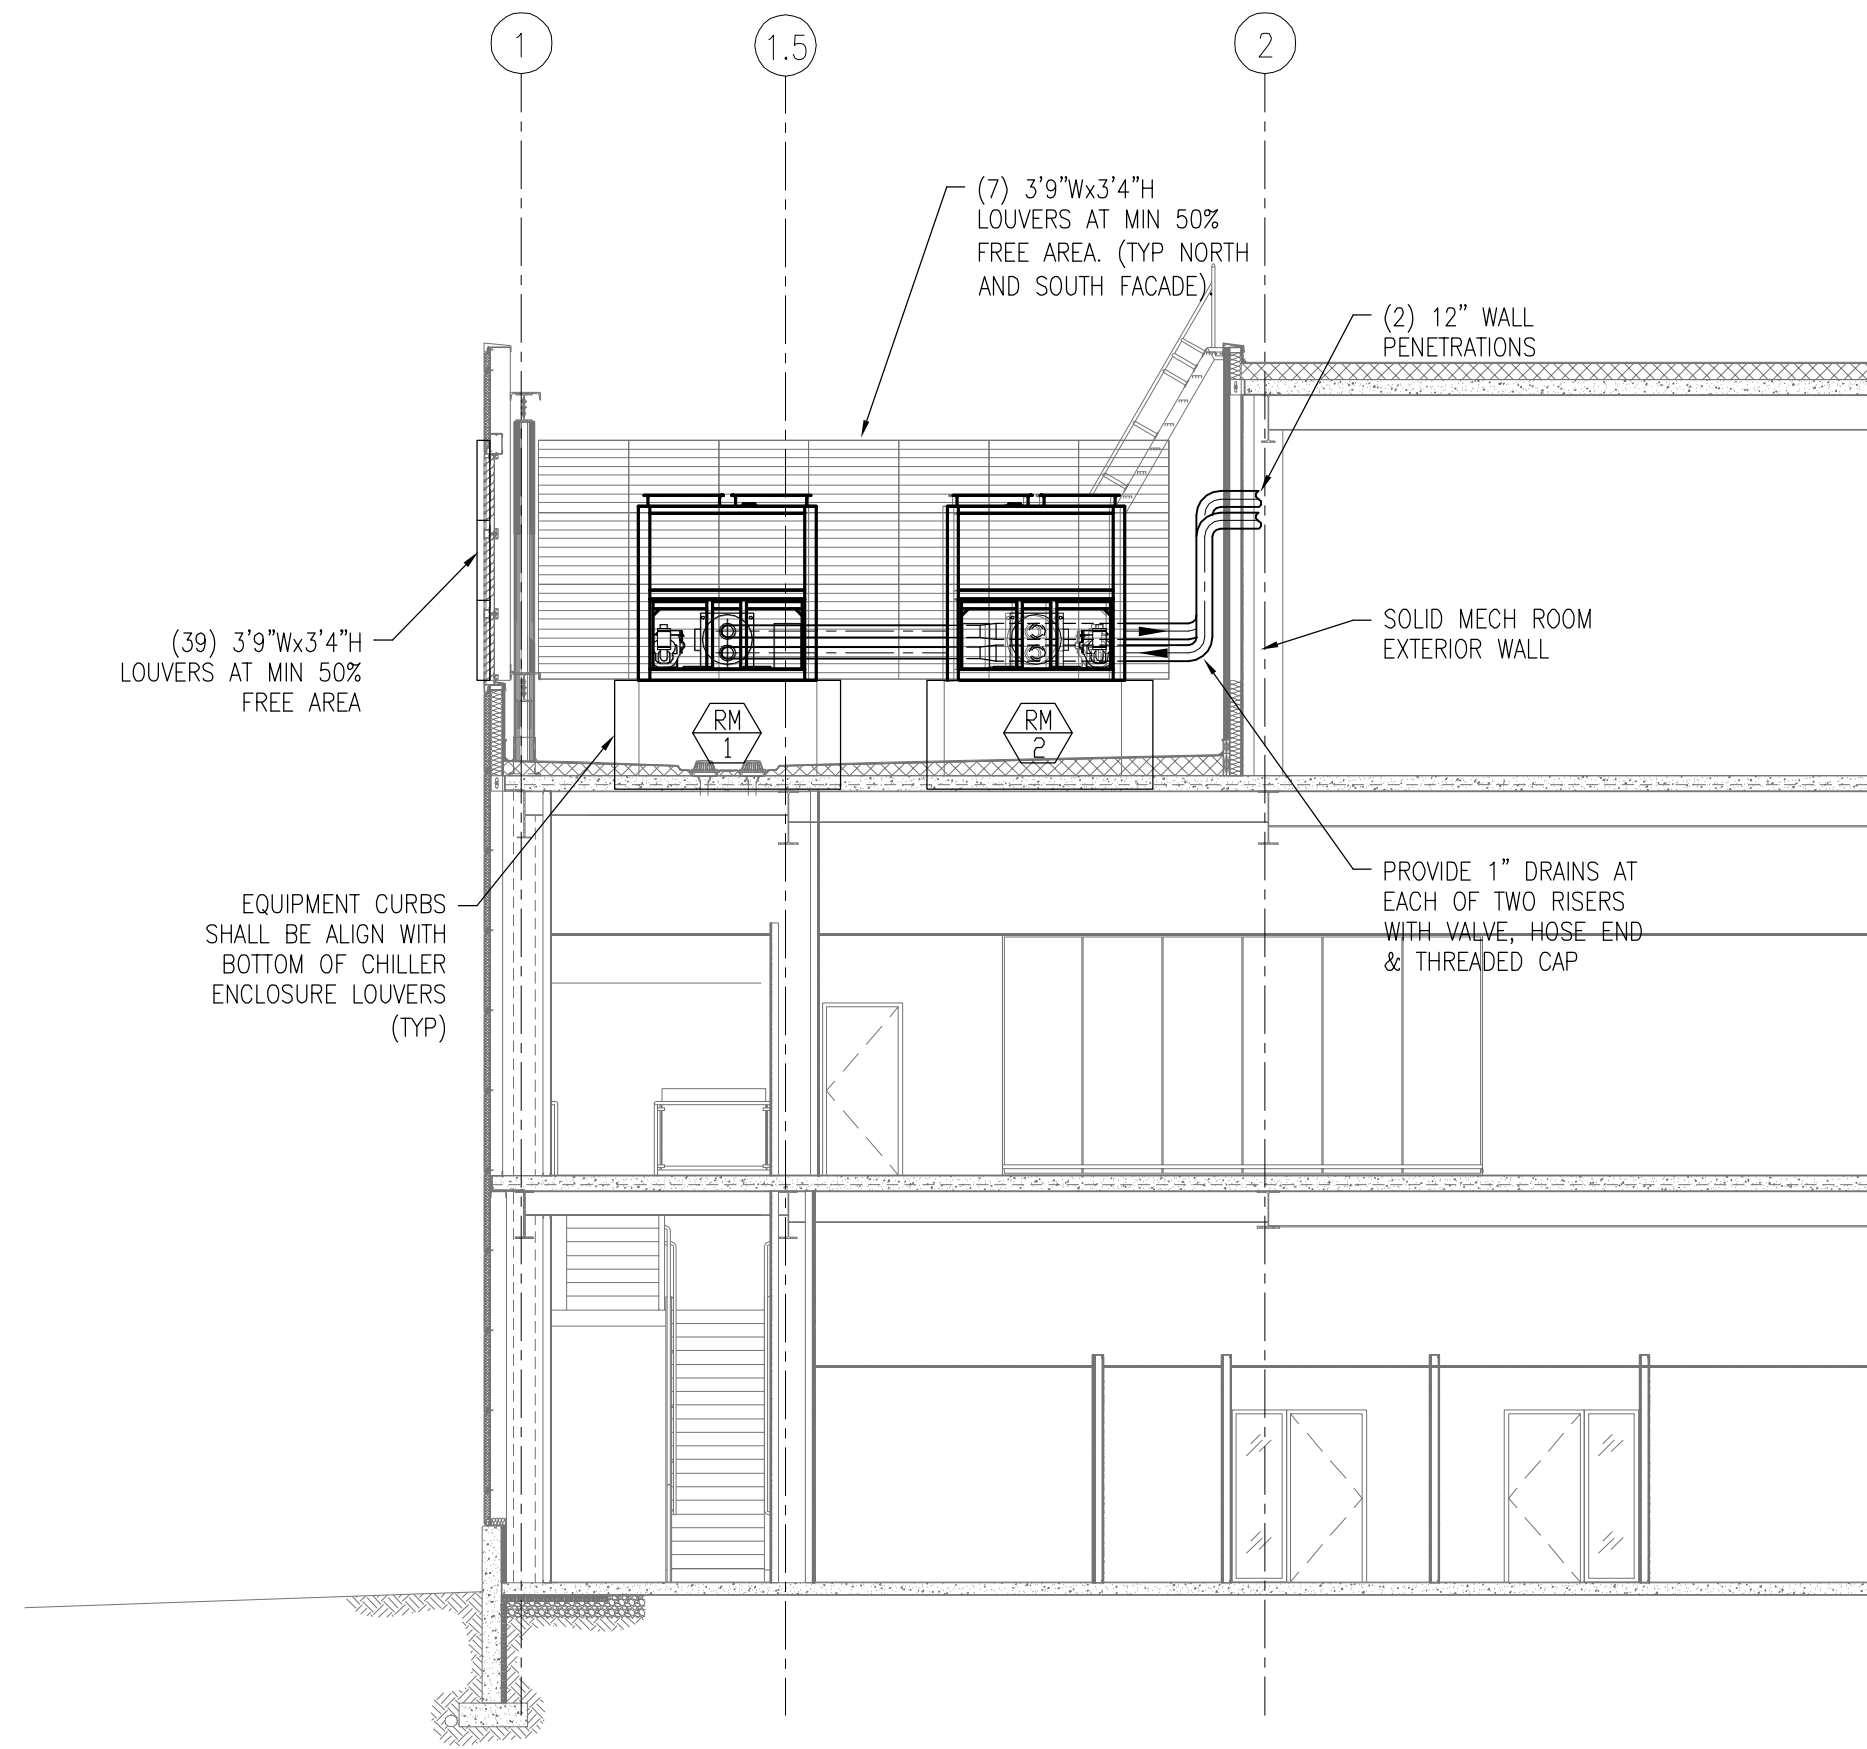


1 CHILLER WELL SOUTH ELEVATION
1/8" = 1'-0"

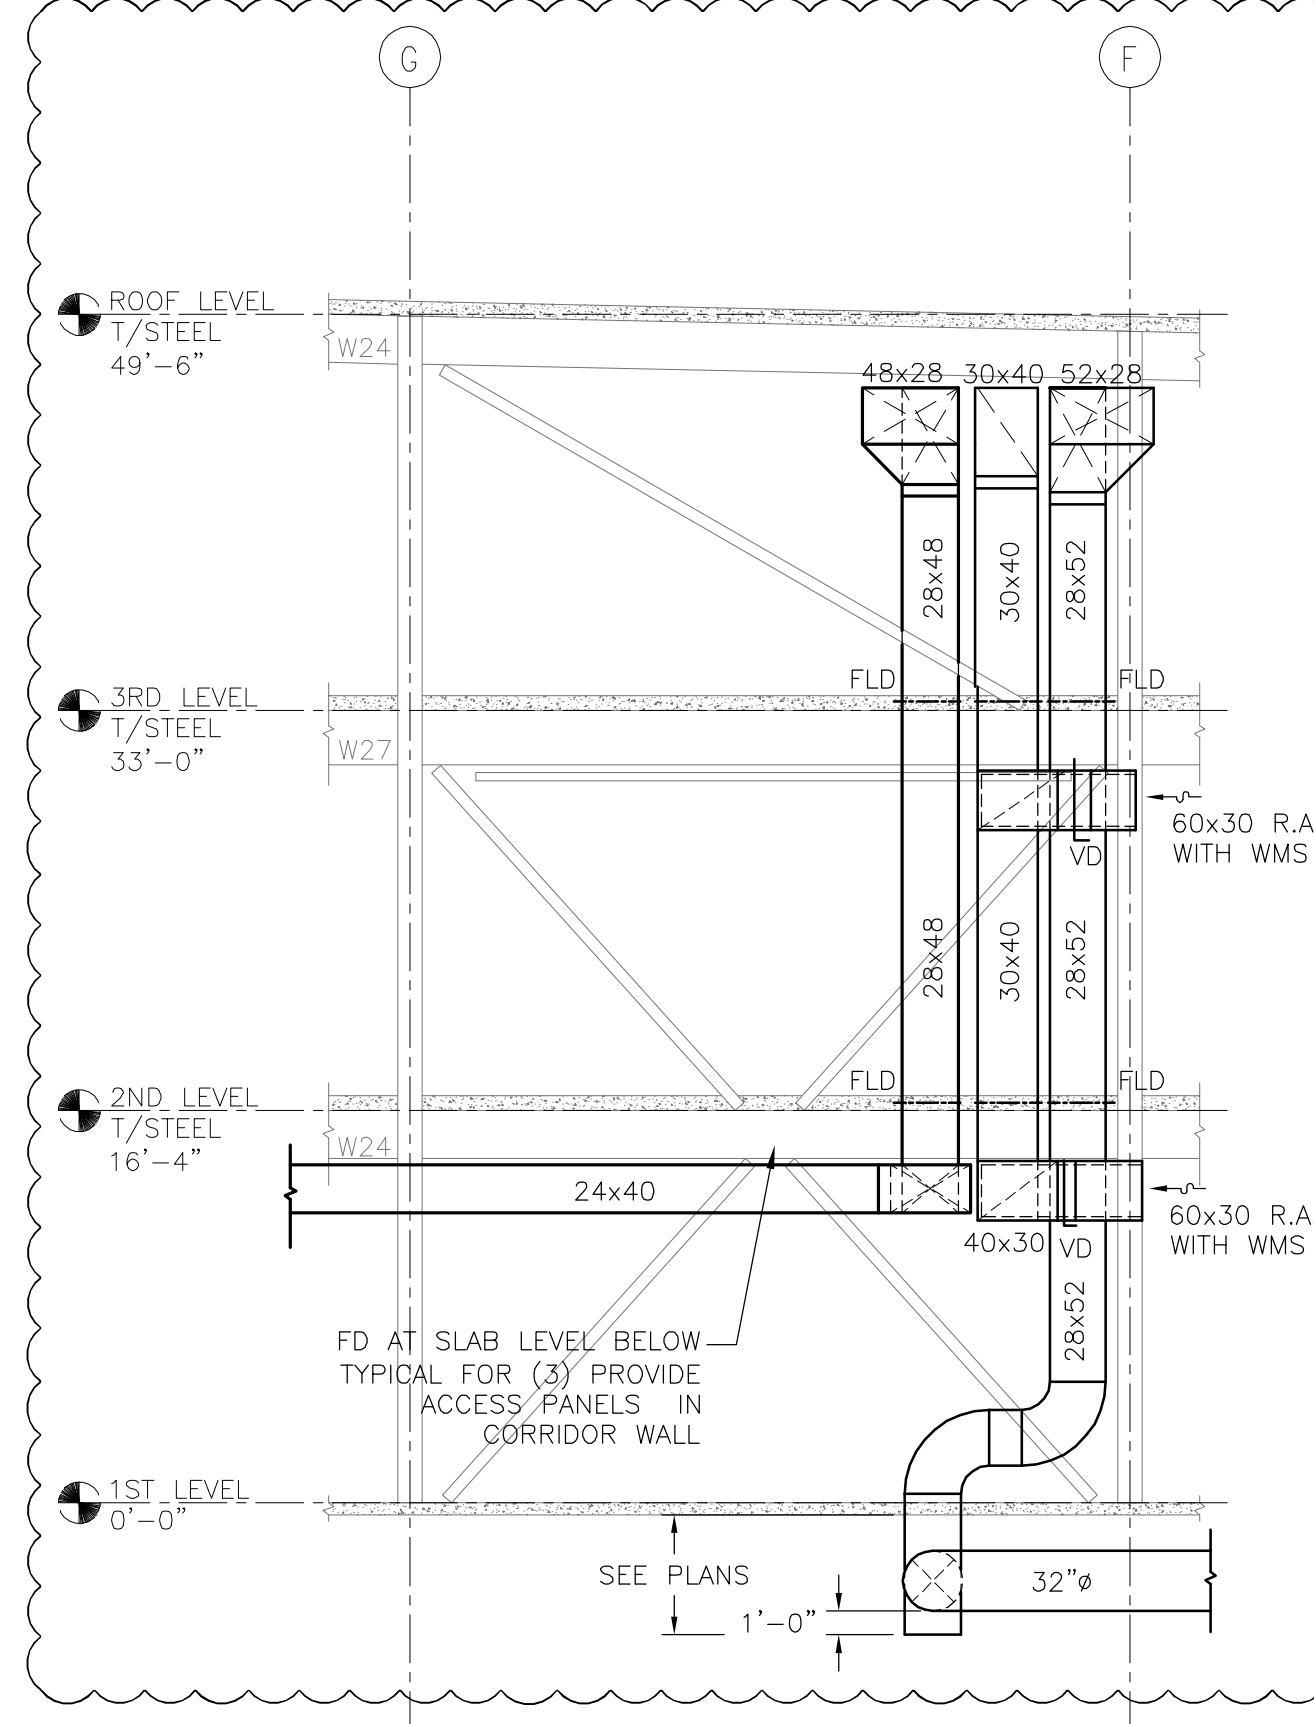

2 DUCTWORK RISER AT COLUMN LINE 4
1/8" = 1'-0"

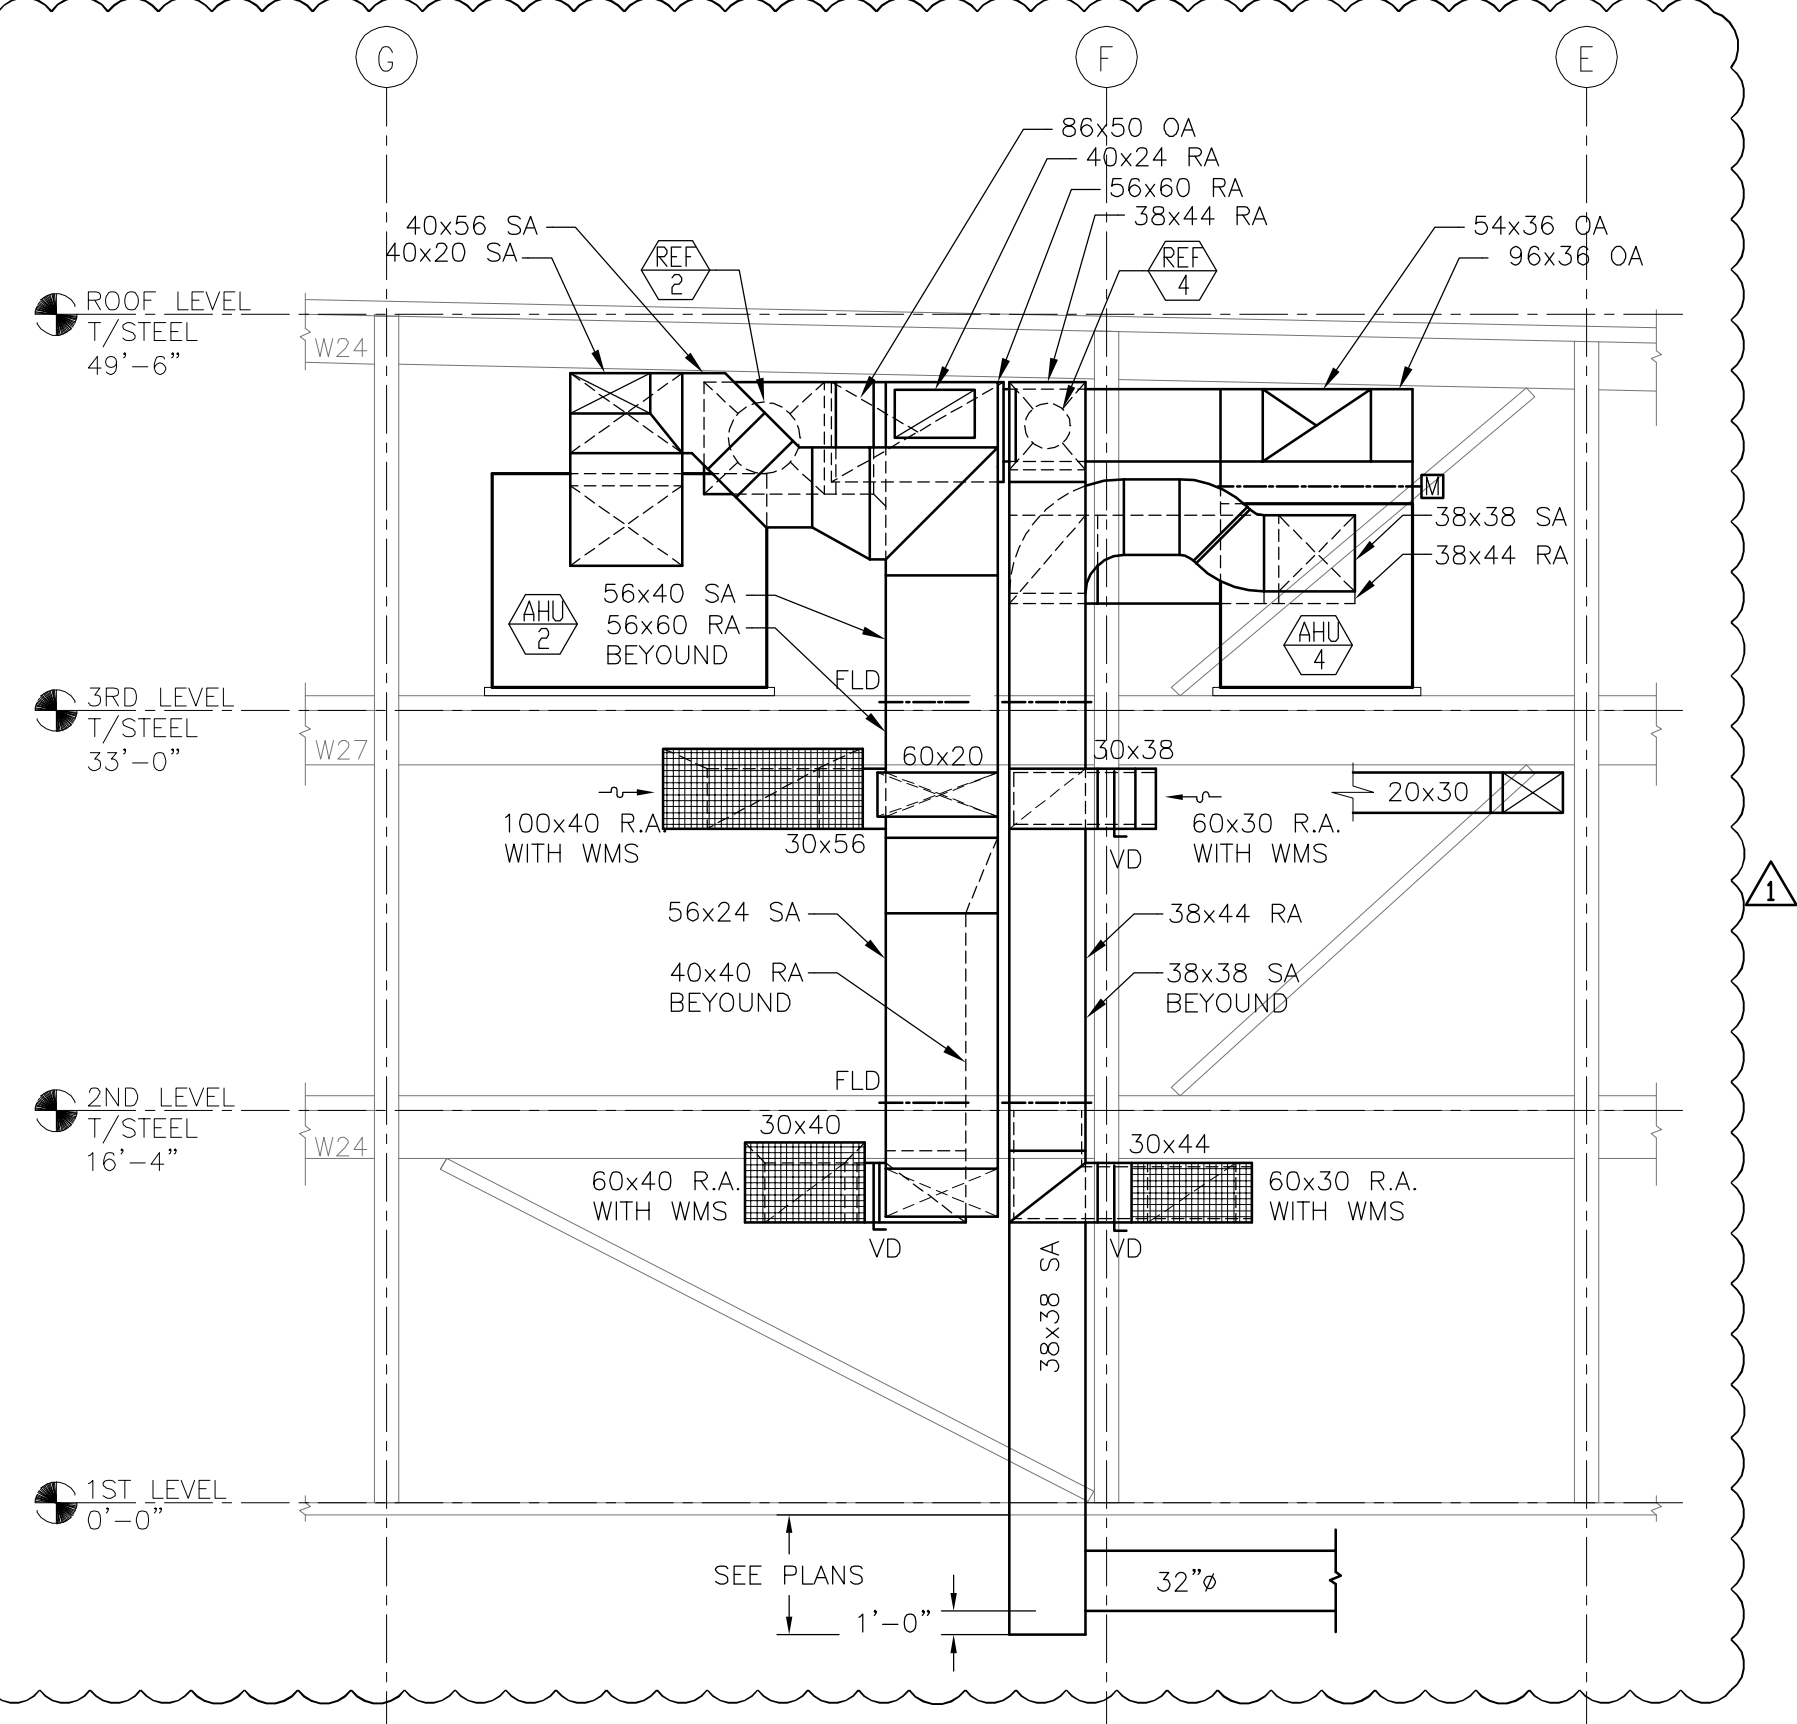

3 DUCTWORK RISER AT COLUMN LINE 10
1/8" = 1'-0"

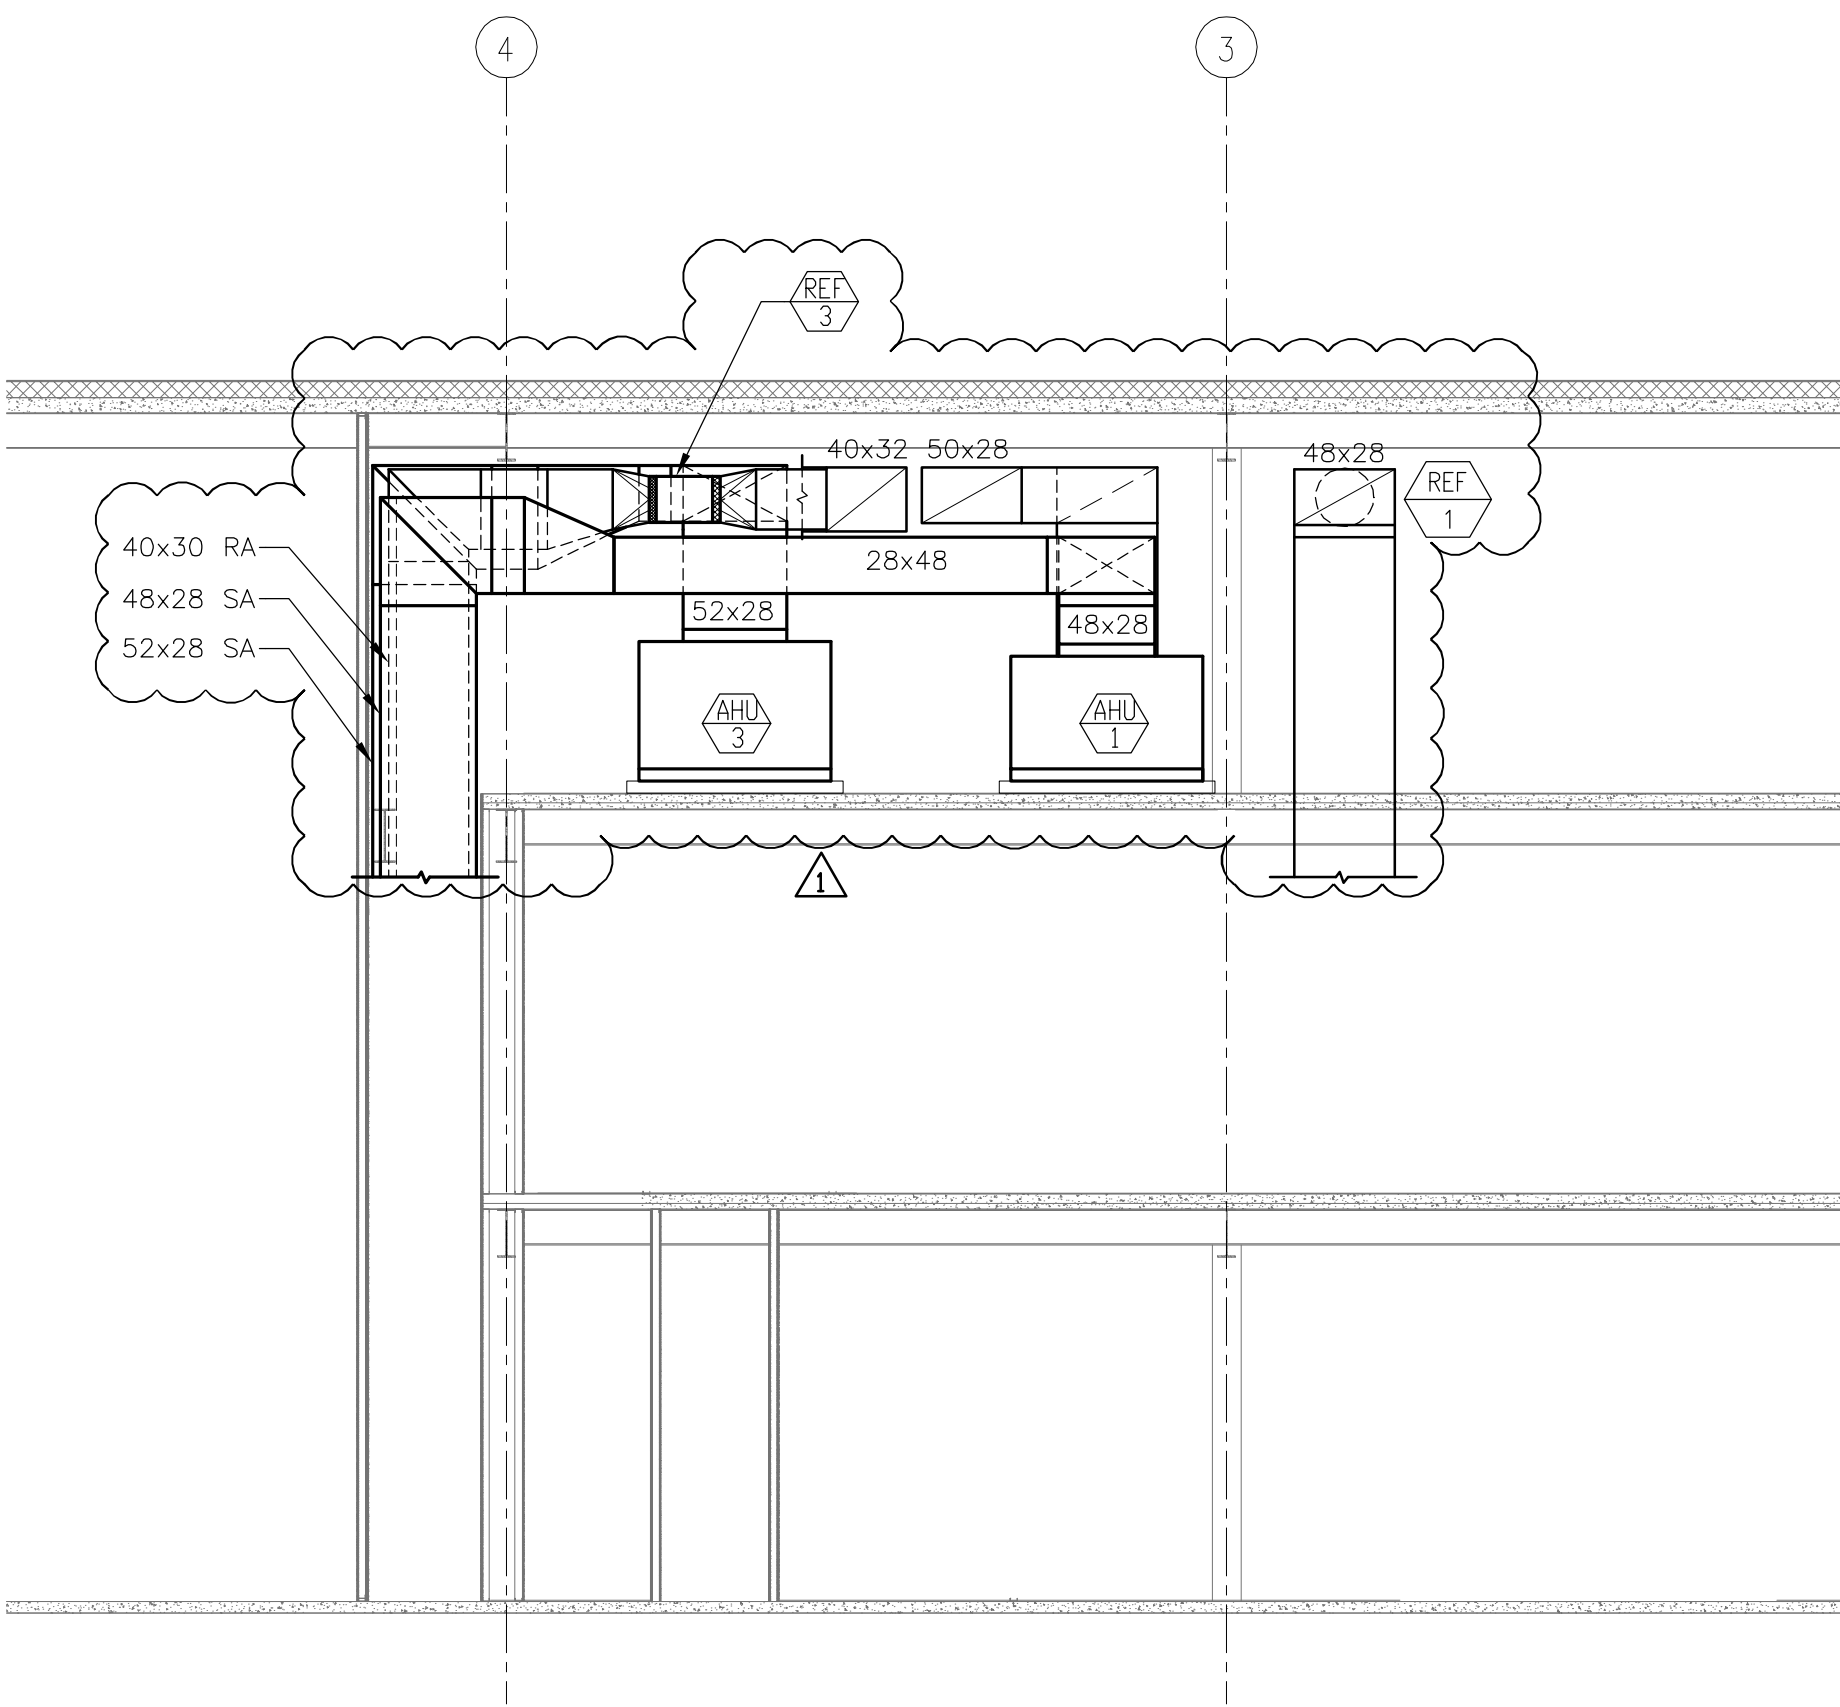

4 DUCTWORK SECTION AT EAST MECH RM
1/8" = 1'-0"

NO.	DESCRIPTION	DATE
1	ADDENDUM 1	6.11.10
	CONFORMANCE SET	7.12.10
3	PERMIT REVISIONS	7.23.10
	BUILDING PERMIT	8.16.10
	100% REVIEW	12.17.10
	BID PACKAGE 2A	1.24.11
△	BP2A ADDENDUM 2	2.25.11