




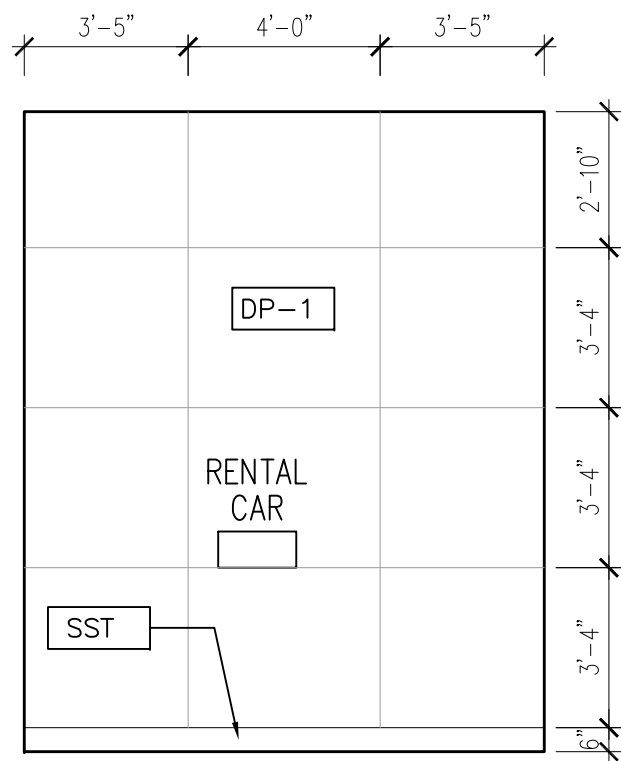


2 RENTAL CAR ELEVATION EAST/WEST
1/4" = 1'-0"

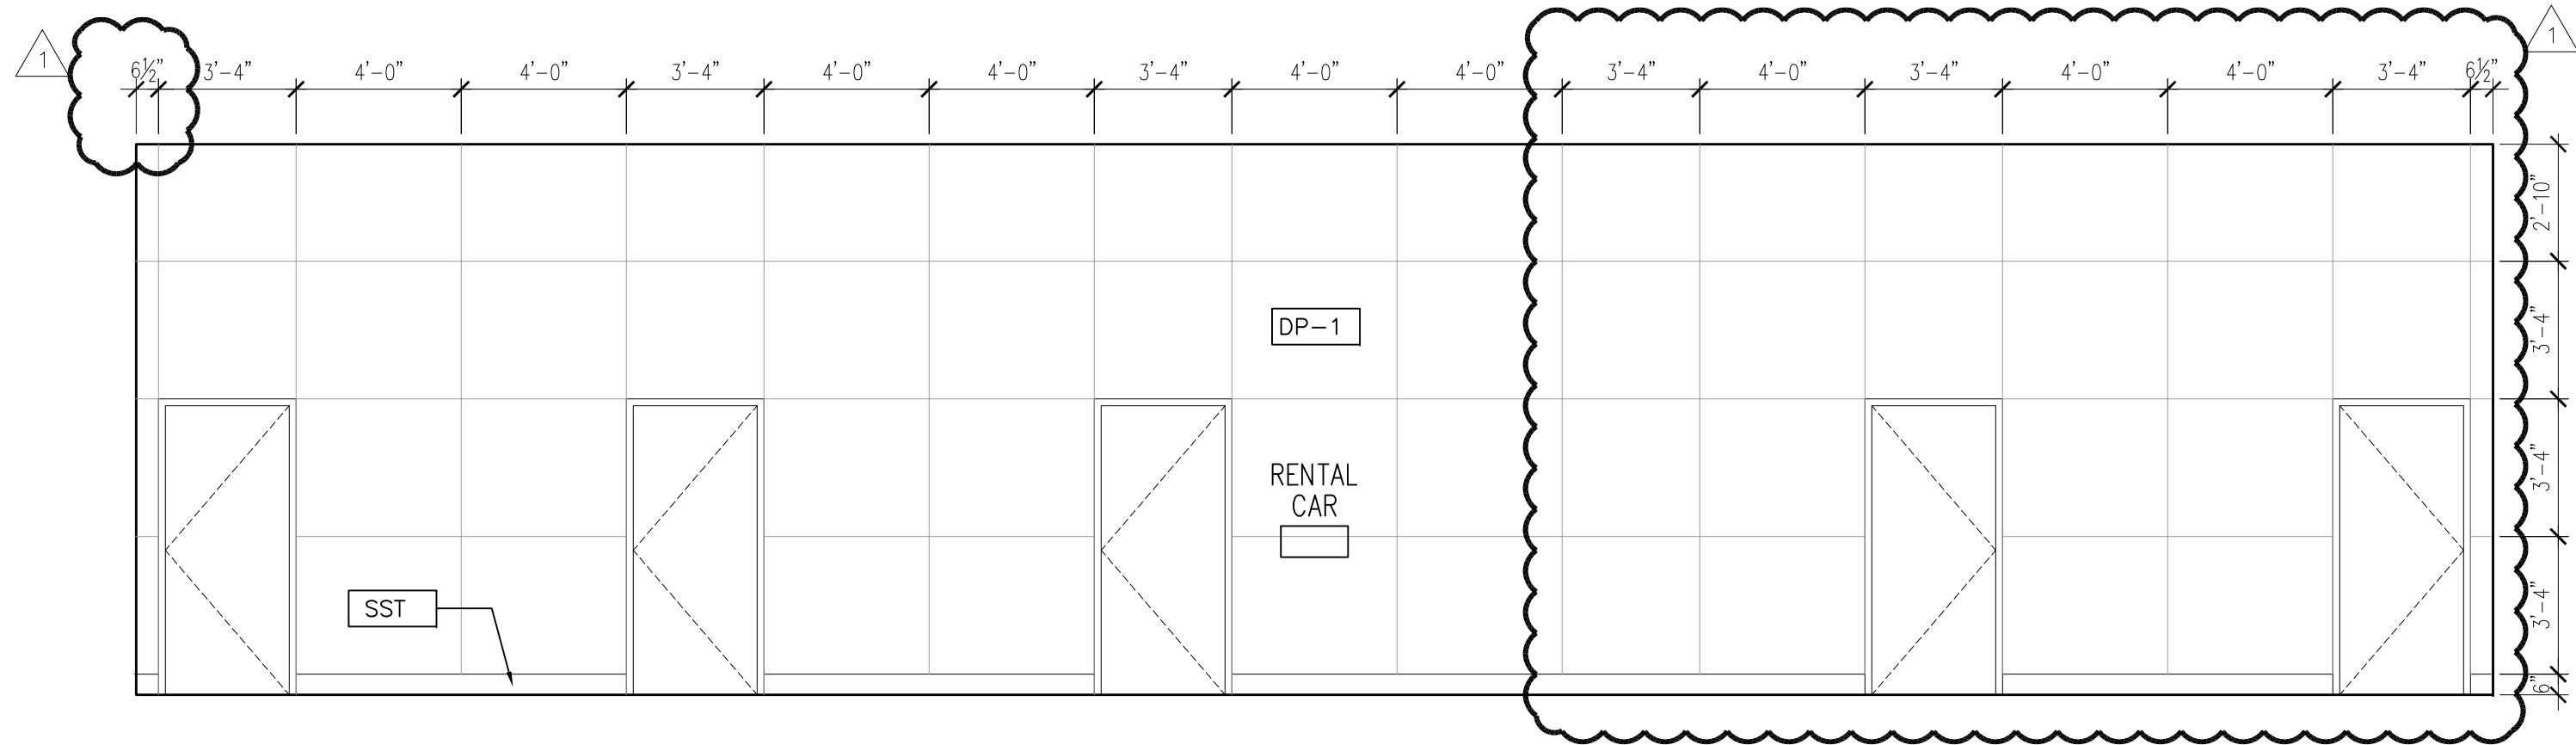


1 RENTAL CAR ELEVATION SOUTH
1/4" = 1'-0"

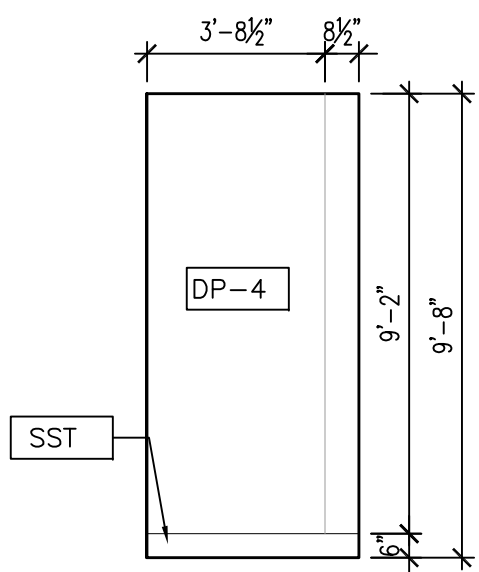


5 LOBBY PARTIAL ELEVATION EAST/WEST
1/4" = 1'-0"

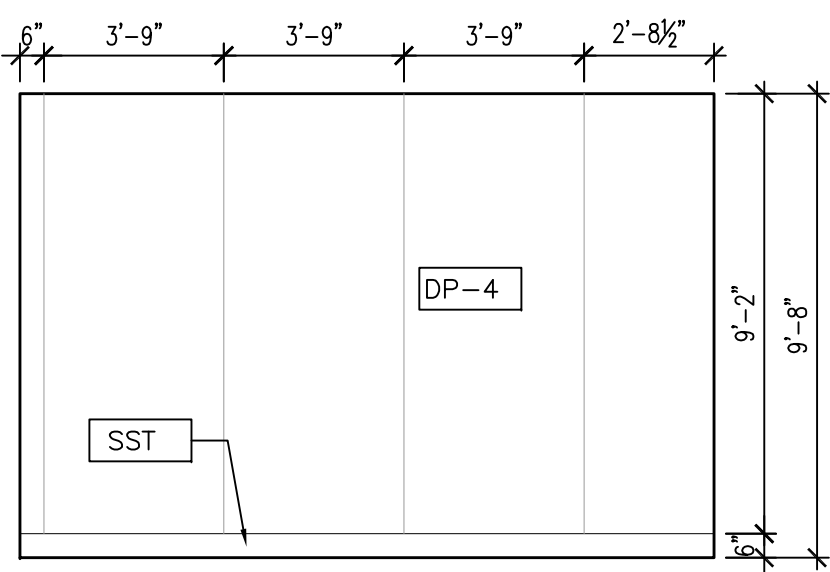


4 INTL. BAG CLAIM PARTIAL ELEVATION EAST
1/4" = 1'-0"

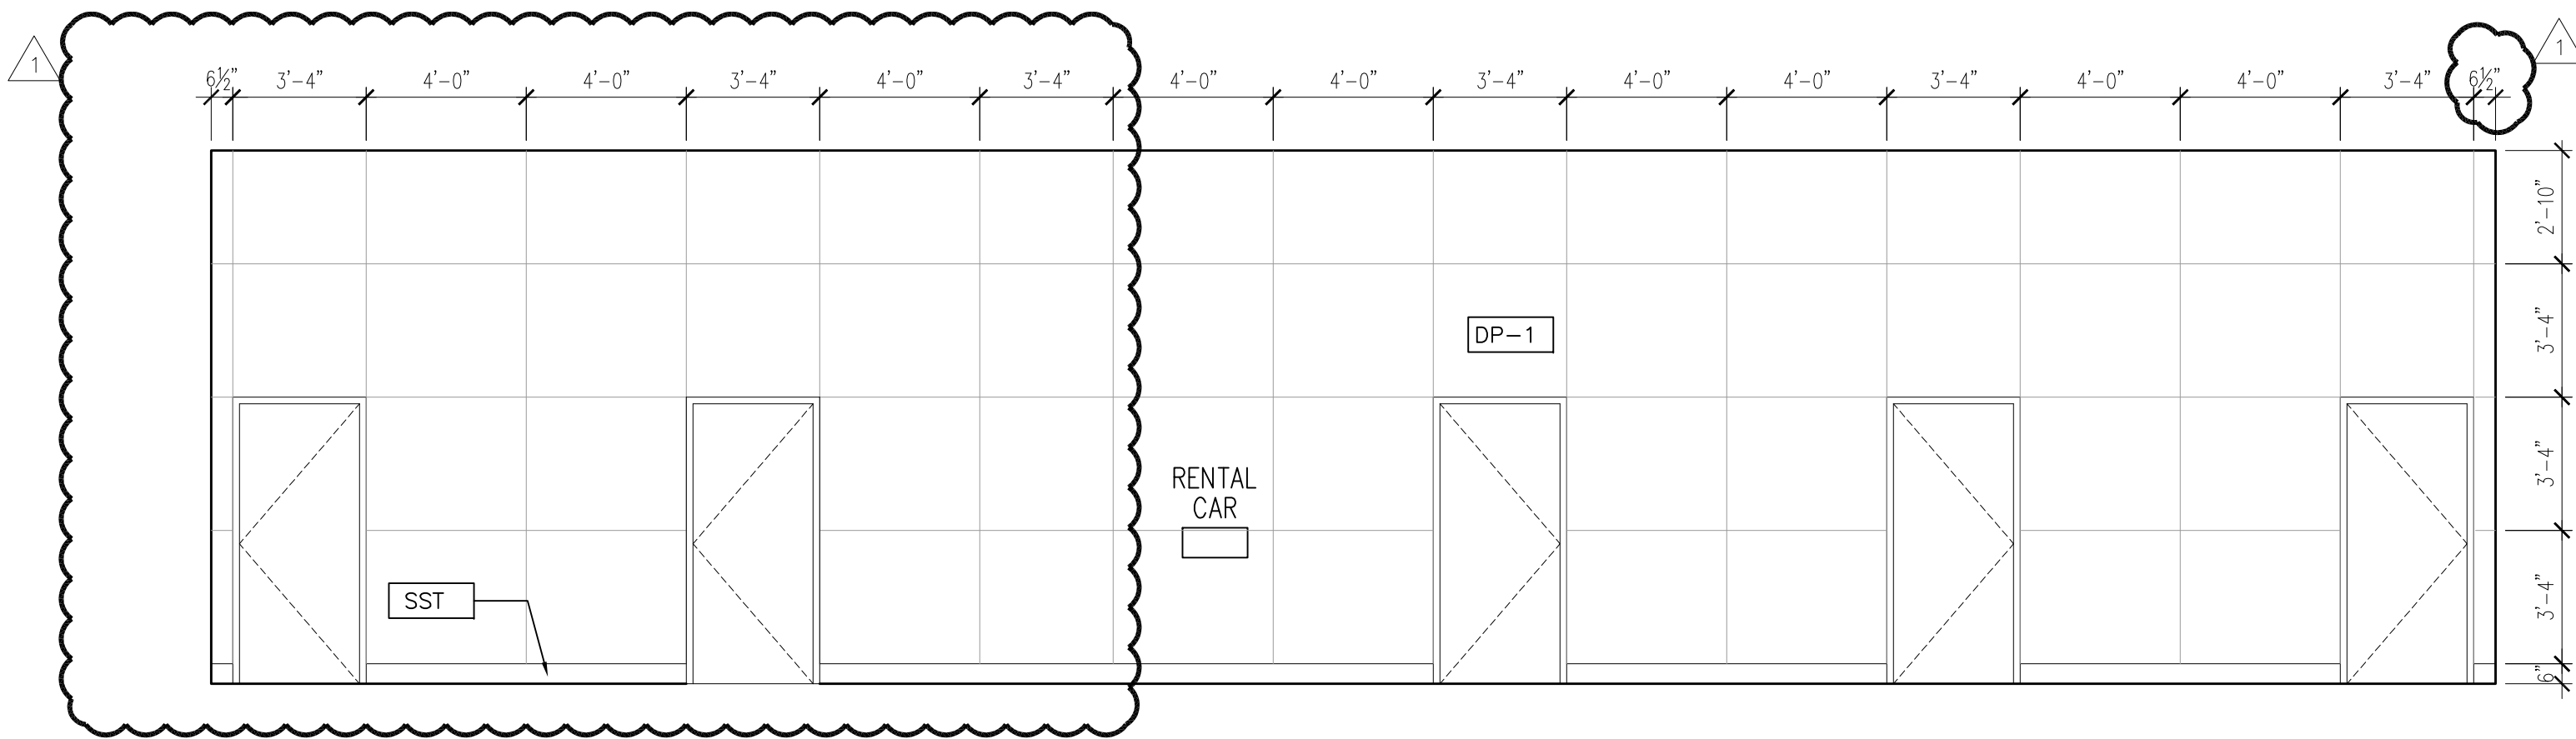


3 RENTAL CAR ELEVATION NORTH
1/4" = 1'-0"

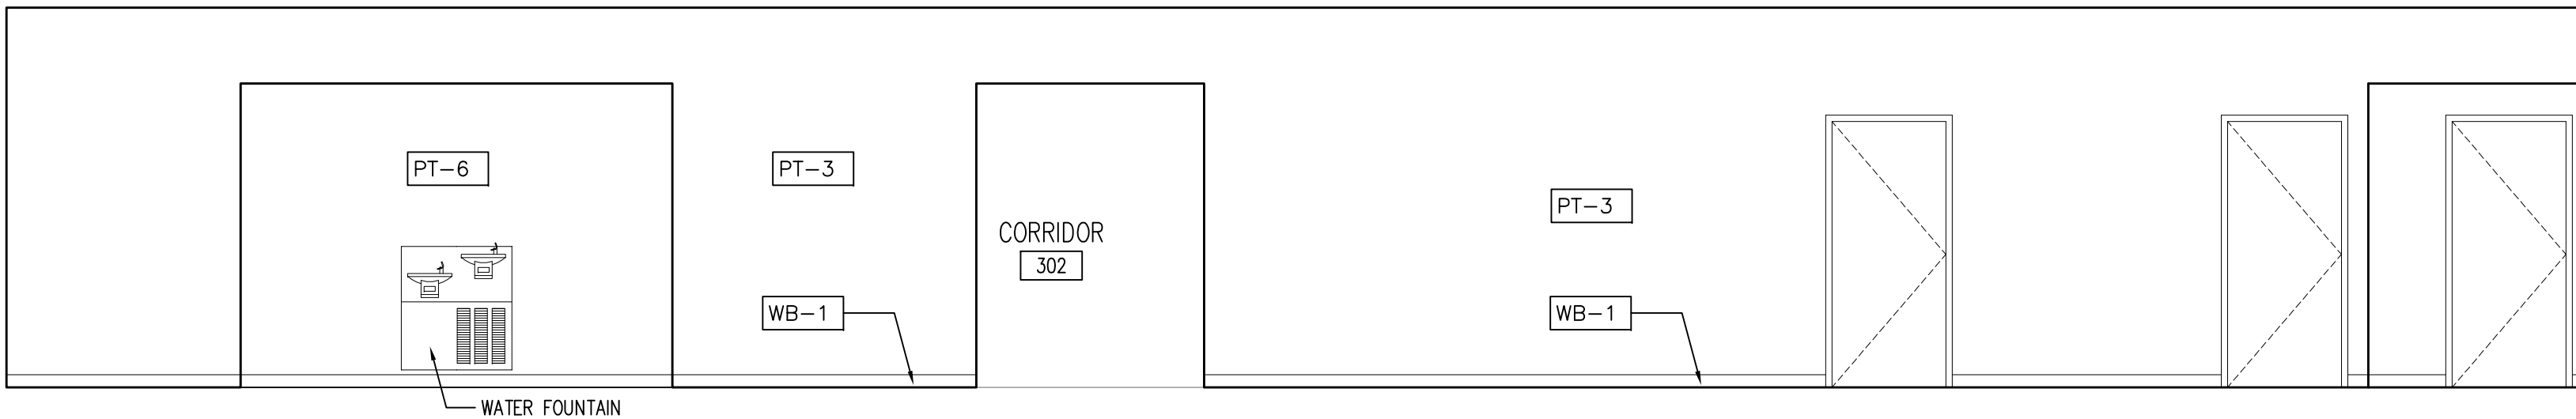

6 THIRD FLOOR CORRIDOR ELEVATION NORTH
1/4" = 1'-0"

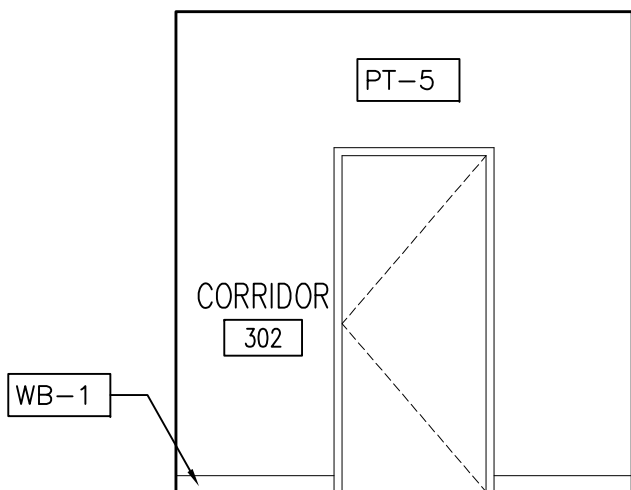

8 THIRD FLOOR CORRIDOR ELEVATION EAST
1/4" = 1'-0"

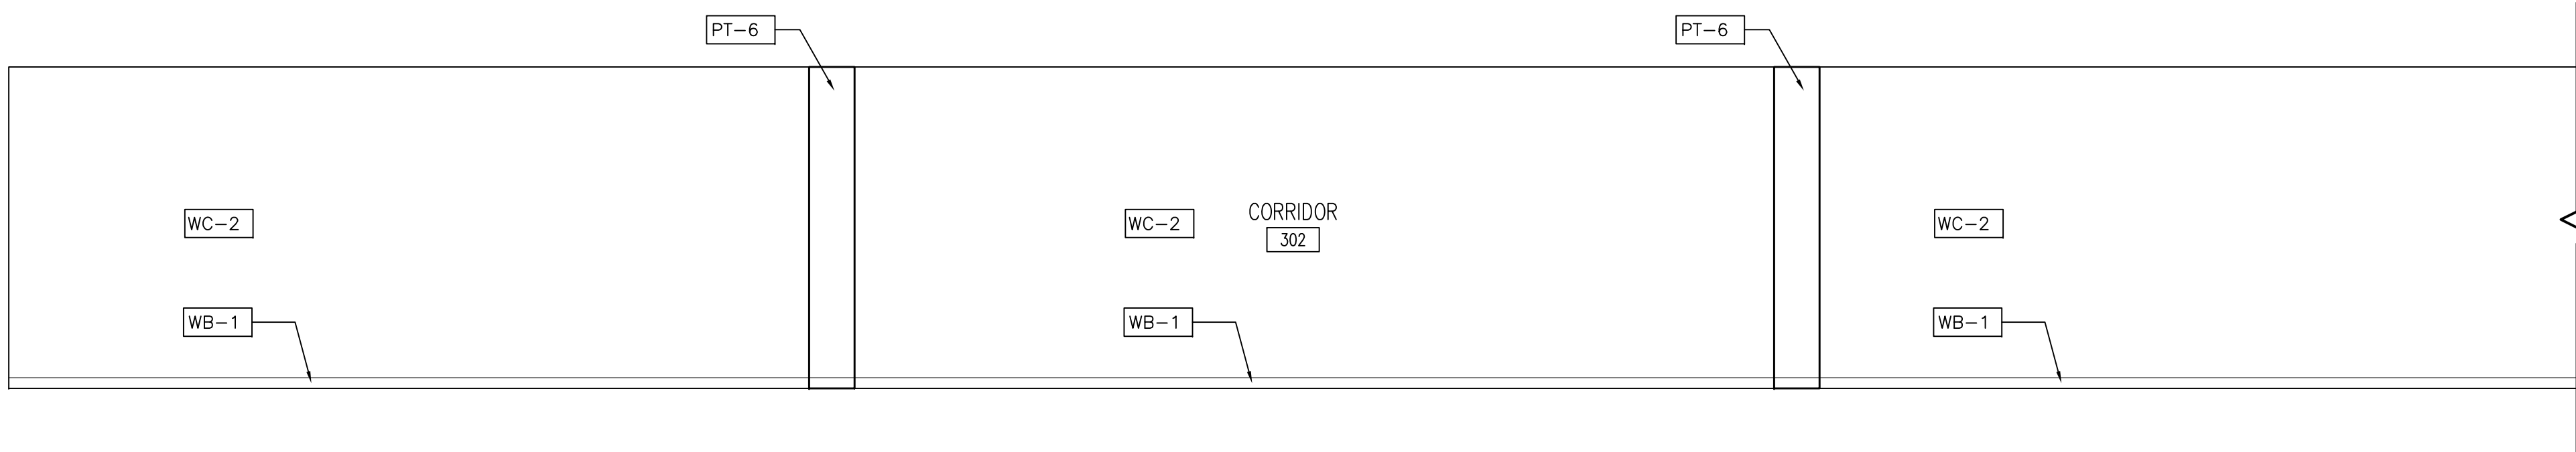

7 THIRD FLOOR CORRIDOR ELEVATION SOUTH
1/4" = 1'-0"

RS&H
IMPROVING Y

Reynolds, Smith and Hills, Inc.
4525 Airport Approach Rd, Ste A
Duluth, Minnesota 55811
218-722-1227 Fax: 218-722-1052
www.rsandh.com

**DULUTH AIRPORT
AUTHORITY**

**DULUTH
INTERNATIONAL
AIRPORT
DULUTH, MN**

**NEW PASSENGER
TERMINAL**

CONSULTANTS
Interior Architects:
SJA ARCHITECTS
11 E Superior Street Suite 340, Duluth MN 55802
TEL: (218) 724-8578 / FAX: (218) 724-8717
Structural Engineers:
MBJ CONSULTING ENG.
501 Lake Avenue South, Suite 300, Duluth MN 55802
TEL: (218) 722-1056 / FAX: (218) 722-9306
ME/P/FP Engineers:
COSENTINI ASSOCIATES INC.
1 South Wacker Drive, 37th Floor, Chicago IL 60606
TEL: (312) 201-7406 / FAX: (312) 201-0031
Baggage Handling Systems Consultants:
BNP ASSOCIATES INC.
101 East Ridge Office Park, Suite 103, Danbury CT 06810
TEL: (203) 792-3000 / FAX: (203) 792-4900
Landscaping Consultants:
APPOLD DESIGN
2432 East First Street, Duluth MN 55812
TEL: (218) 591-5079

ARCHITECTURAL CERTIFICATION
I hereby certify that the architectural plans, specifications or report was prepared by me or under my direct supervision and that I am a duly licensed Professional Architect under the laws of the State of Minnesota.

Print Name: Mark Ip

Signature:

Date: 06-03-10 Reg. No.: 46001

REVISIONS		
NO.	DESCRIPTION	DATE
	FOUNDATION PERMIT	6.11.10
	100% REVIEW	12.15.10
	BID PACKAGE 2A	1.24.11
1	BP2A ADDENDUM 2	2.25.11

DATE ISSUED: 02-25-11
REVIEWED BY: SBS/TC
DRAWN BY: MKG/MI
DESIGNED BY: SBS/TC

A&P PROJECT NUMBER
213-1882-091
© 2010 REYNOLDS, SMITH AND HILLS INC.

SHEET TITLE
**INTERIOR
ELEVATIONS**

SHEET NUMBER
A606

**BID PACKAGE 2A
ADDENDUM 2**