

	Duluth Downtown Waterfront Restoration Project Duluth, Minnesota	1975	
		HIG Project Number: MAD-1605	
		Client Project Number: 23/69-823	
		Approximate Scale 1:6000 (1"=500')	



Historical Information Gatherers, Inc.	Duluth Downtown Water- front Restoration Project Duluth, Minnesota	1975	
		HIG Project Number: MAD-1605	
		Client Project Number: 23/69-823	
		Approximate Scale 1:6000 (1"=500')	

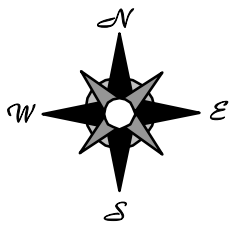

H istorical I nformation G atherers, Inc.	Duluth Downtown Water- front Restoration Project Duluth, Minnesota	1975	
		HIG Project Number: MAD-1605	
		Client Project Number: 23/69-823	
		Approximate Scale 1:6000 (1"=500')	

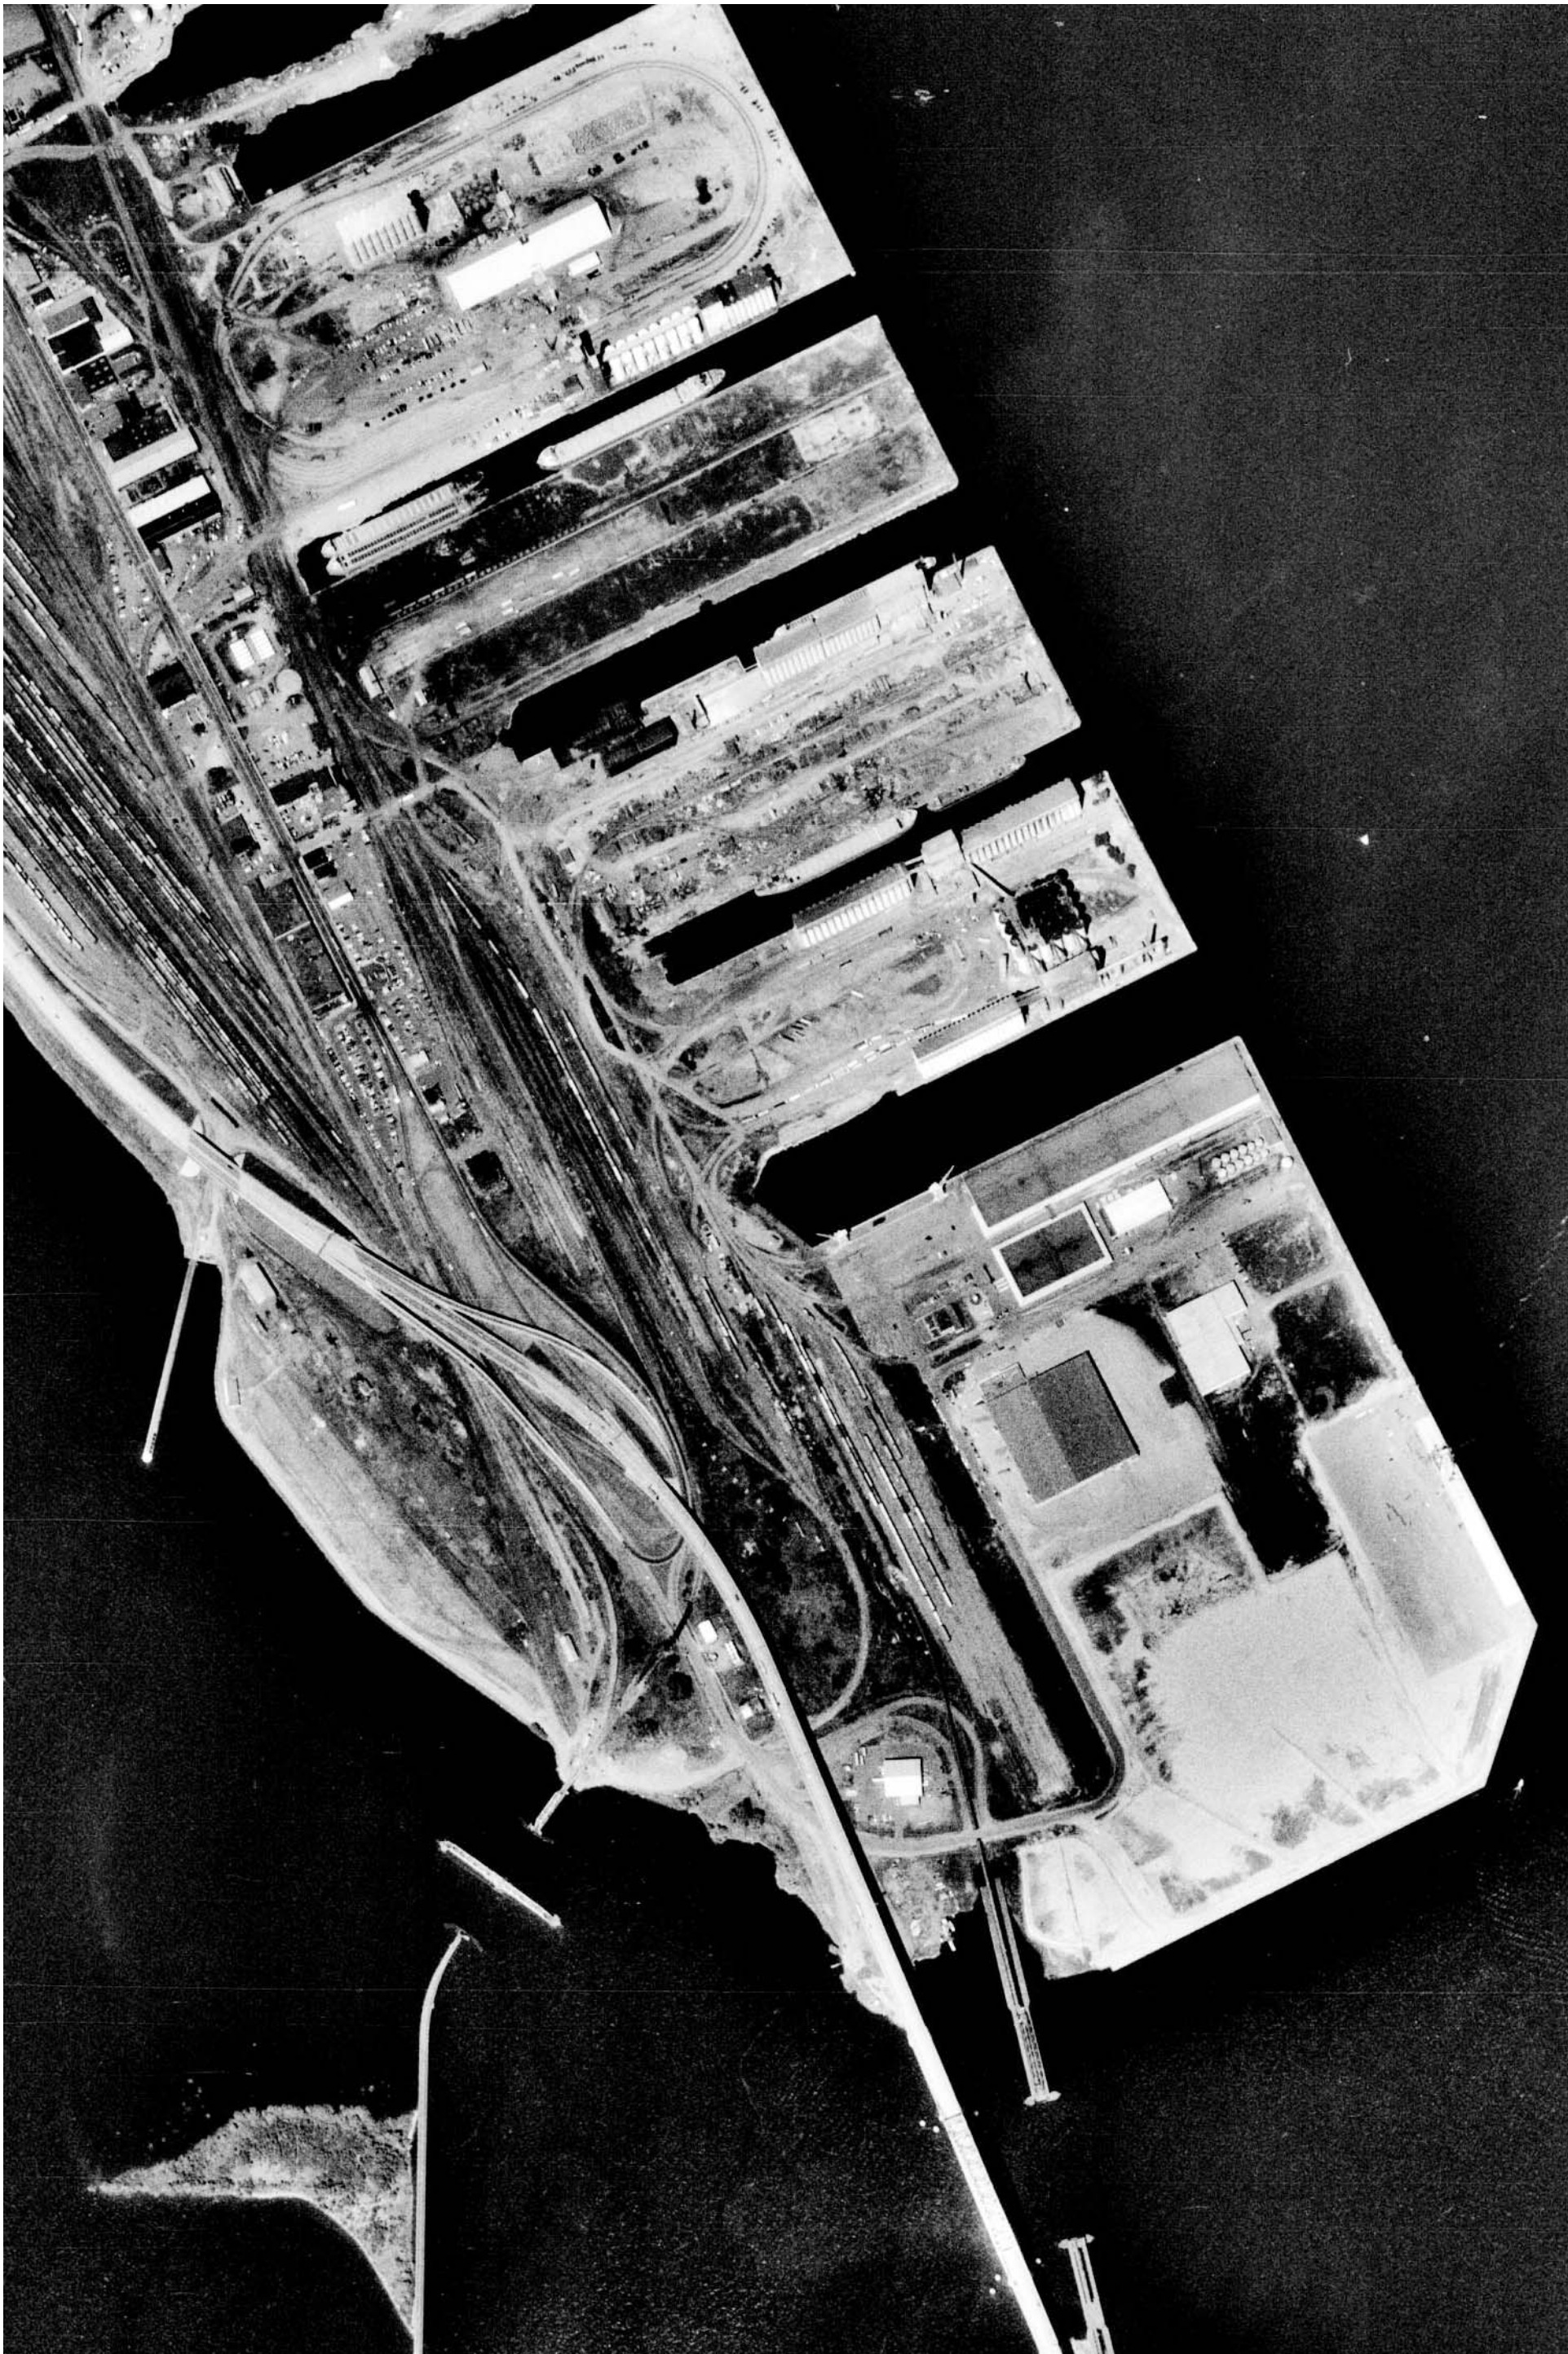

Historical
Information
Gatherers, Inc.


Duluth Downtown Water-
front Restoration Project
Duluth, Minnesota

1981


HIG Project Number: MAD-1605

Client Project Number: 23/69-823

Approximate Scale 1:6000 (1"=500')

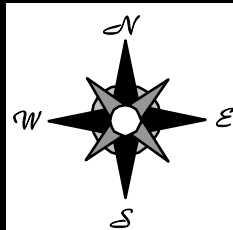




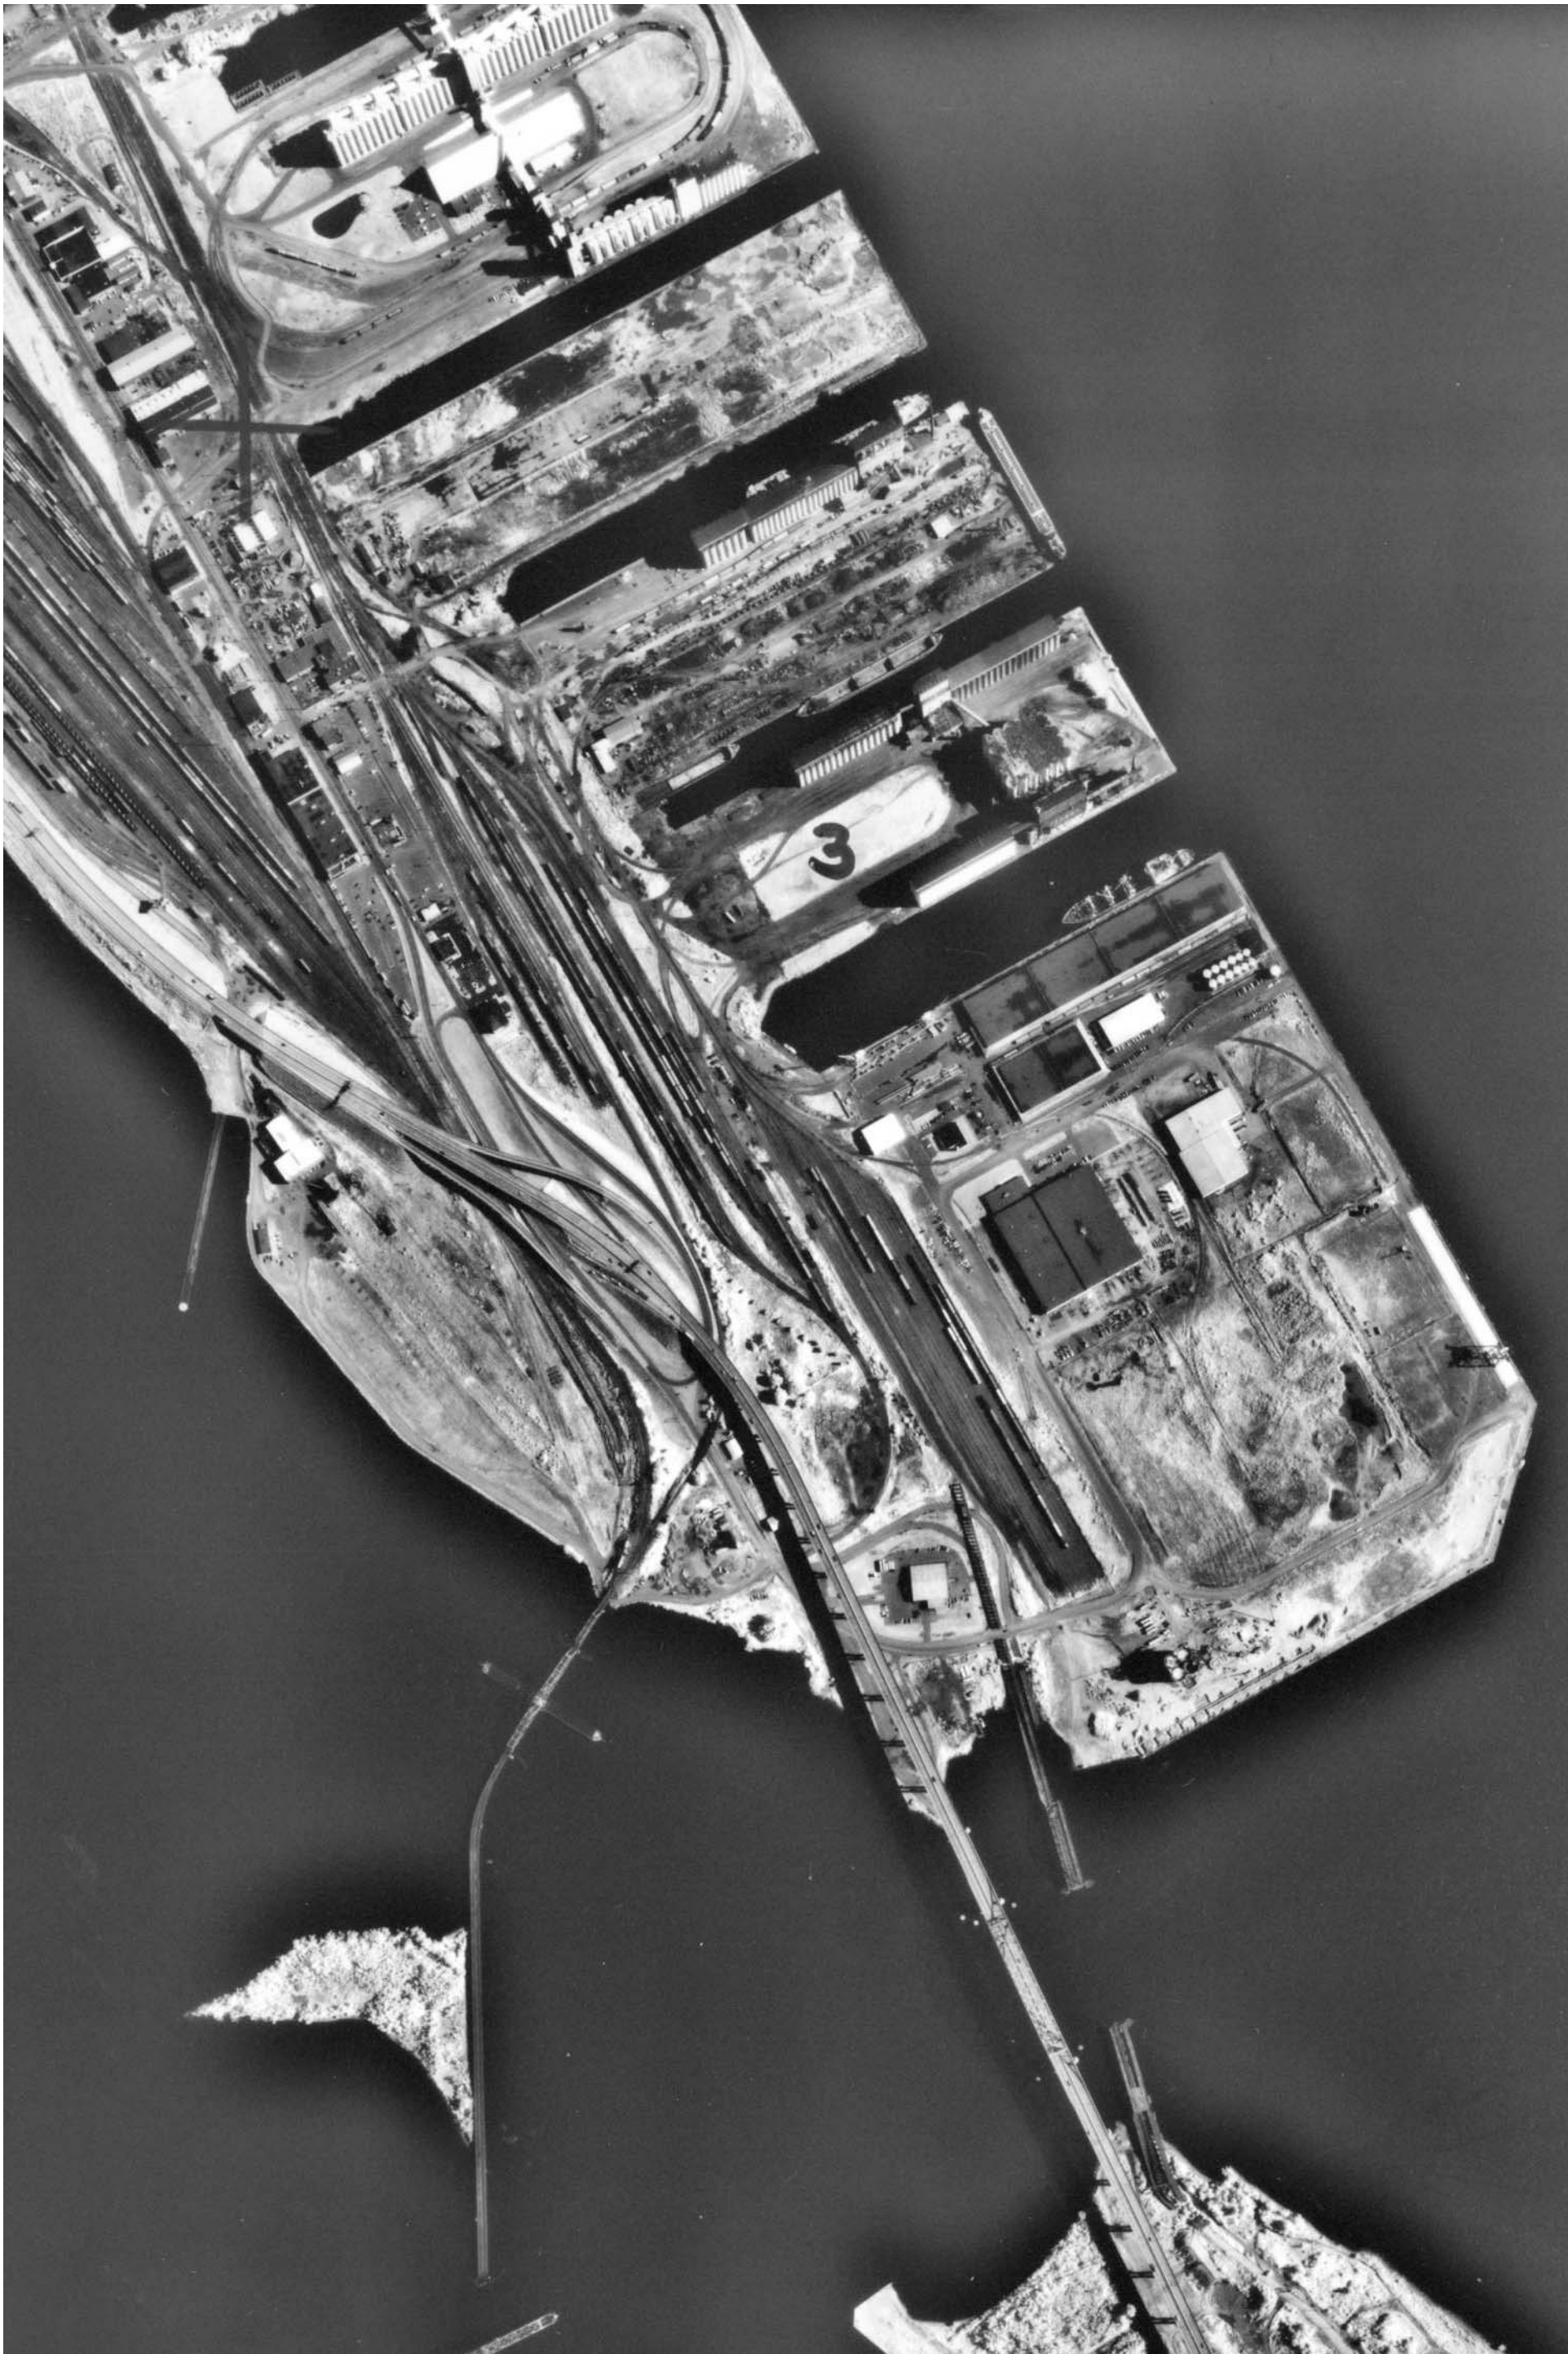

H istorical I nformation G atherers, Inc.	Duluth Downtown Water- front Restoration Project Duluth, Minnesota	1981	
		HIG Project Number: MAD-1605	
		Client Project Number: 23/69-823	
		Approximate Scale 1:6000 (1"=500')	

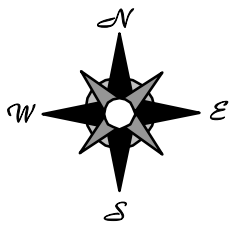

	Duluth Downtown Waterfront Restoration Project Duluth, Minnesota		
	1991		
	HIG Project Number: MAD-1605		
	Client Project Number: 23/69-823		
		Approximate Scale 1:6000 (1"=500')	



Historical Information Gatherers, Inc.	Duluth Downtown Water- front Restoration Project Duluth, Minnesota	1991	
		HIG Project Number: MAD-1605	
		Client Project Number: 23/69-823	
		Approximate Scale 1:6000 (1"=500')	




Historical Information Gatherers, Inc.	Duluth Downtown Water- front Restoration Project Duluth, Minnesota	1991	
		HIG Project Number: MAD-1605	
		Client Project Number: 23/69-823	
		Approximate Scale 1:6000 (1"=500')	



Historical
Information
Gatherers, Inc.

Duluth Downtown Water-
front Restoration Project
Duluth, Minnesota

1997
HIG Project Number: MAD-1605
Client Project Number: 23/69-823
Approximate Scale 1:6000 (1"=500')

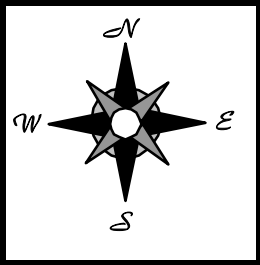



Historical Information Gatherers, Inc.	Duluth Downtown Water- front Restoration Project Duluth, Minnesota	1997	
		HIG Project Number: MAD-1605	
		Client Project Number: 23/69-823	
		Approximate Scale 1:6000 (1"=500')	



H

istorical

I

nformation

G

atherers, Inc.

Duluth Downtown Water-
front Restoration Project
Duluth, Minnesota

1997
HIG Project Number: MAD-1605
Client Project Number: 23/69-823
Approximate Scale 1:6000 (1"=500')

