



**CITY OF DULUTH**  
PURCHASING DIVISION  
Room 120 City Hall  
411 West First Street  
Duluth, Minnesota 55802-1199  
218/730-5340  
[purchasing@duluthmn.gov](mailto:purchasing@duluthmn.gov)

**Addendum 1**  
**Solicitation 19-99324**  
**2019 Citywide Patch and Sidewalk**

**NOTICE**

This Addendum is issued to modify, explain or correct the original drawings, specifications and/or previous addenda and is hereby made a part of the Contract Documents. Please attach this Addendum to the specification and note receipt of this Addendum on the Request for Bid.

**DRAWINGS**

1. The drawings have been revised to include Plan Sheet 25A.

**SPECIFICATIONS**



1. Appendix B has been revised to include the two additional patch sites for the Lakewalk and Cross City trail repairs.

**REVISED BID FORM AND QUANTITIES**

1. The bid form has been revised and includes the additional quantities for Plan Sheet 25A and the two additional patch locations.


Please acknowledge receipt of this Addendum by checking the acknowledgment box within the Bid Express solicitation.

Posted: April 12, 2019

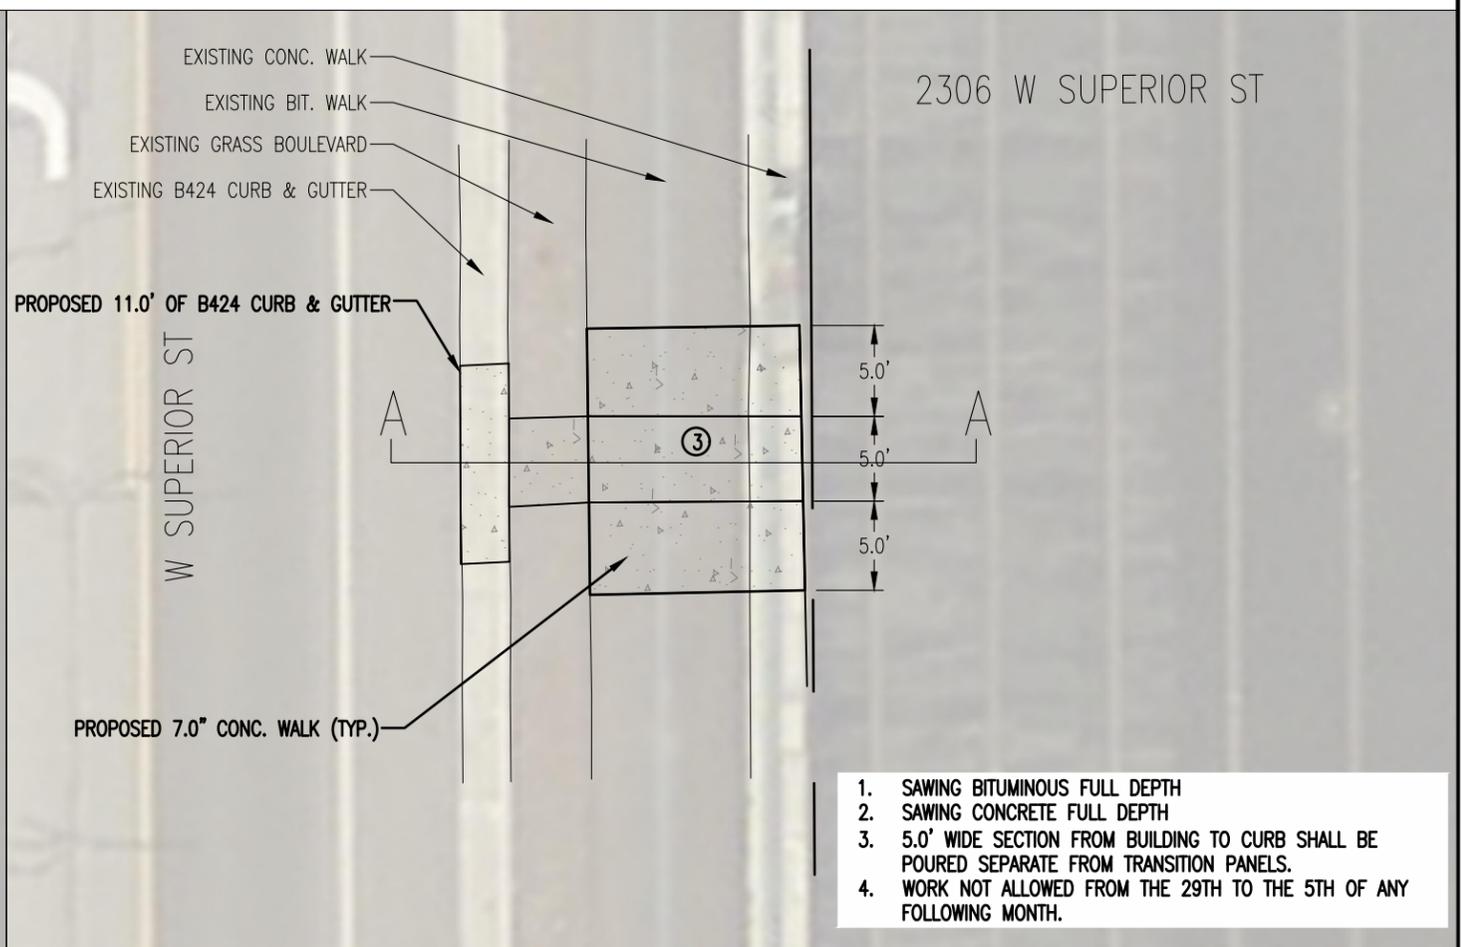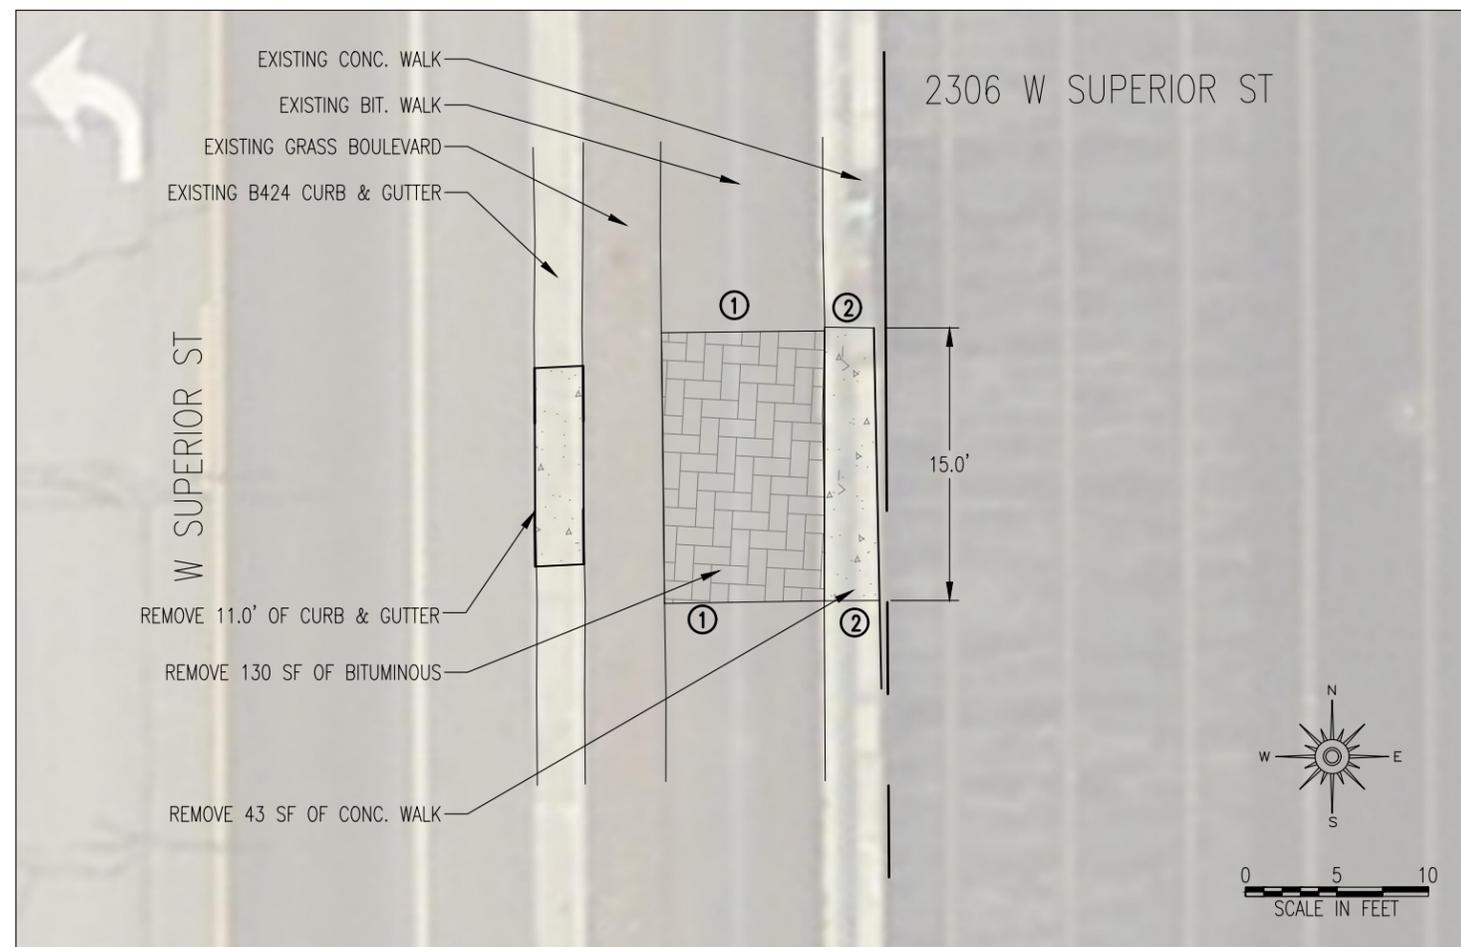

1. SAWING BITUMINOUS FULL DEPTH
2. SAWING CONCRETE FULL DEPTH
3. 5.0' WIDE SECTION FROM BUILDING TO CURB SHALL BE POURED SEPARATE FROM TRANSITION PANELS.
4. WORK NOT ALLOWED FROM THE 29TH TO THE 5TH OF ANY FOLLOWING MONTH.

SECTION A-A

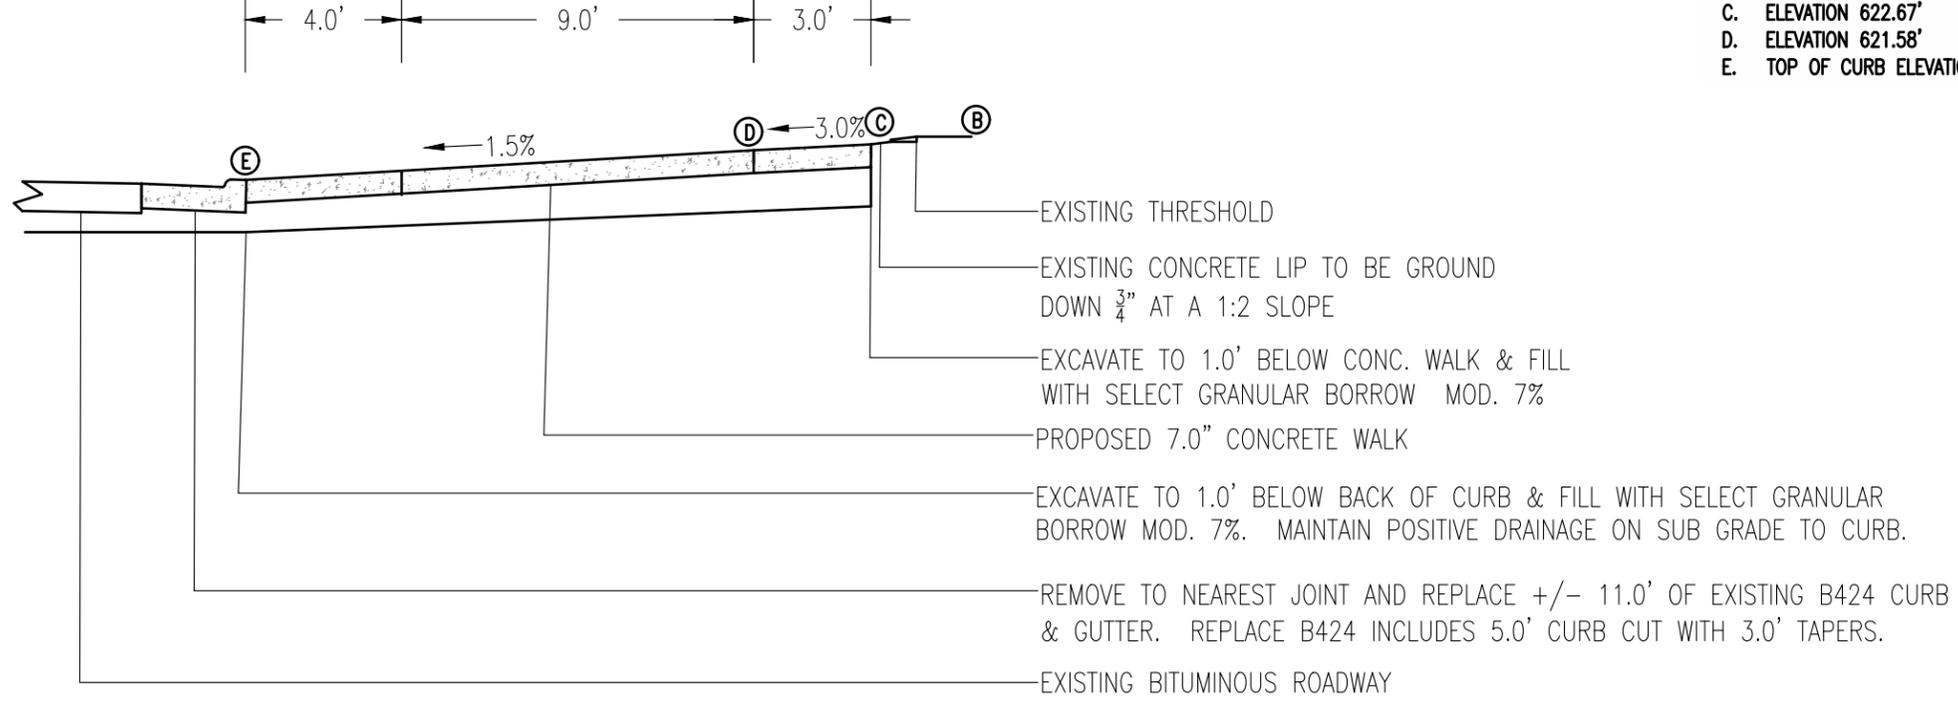

- A. BM TOP NUT OF HYDRANT ON CORNER ELEV. 624.74'
- B. EXISTING DOOR THRESHOLD ELEV. 622.73'
- C. ELEVATION 622.67'
- D. ELEVATION 621.58'
- E. TOP OF CURB ELEVATION 622.38'

I HEREBY CERTIFY THAT THIS PLAN WAS PREPARED BY ME OR UNDER MY DIRECT SUPERVISION AND THAT I AM A DULY LICENSED PROFESSIONAL ENGINEER UNDER THE LAWS OF THE STATE OF MINNESOTA.

SIGNATURE: *CJ Voigt*

CYNTHIA J VOIGT  
TYPE NAME

DATE: 04/05/2019  
LIC. NO: 24082




CITY OF DULUTH  
ENGINEERING DIVISION  
411 W. 1ST ST. STE. 211  
DULUTH, MN 55802

2019 CITYWIDE SIDEWALK & PATCH - ADDENDUM NO. 1  
CITY PROJECT NO.: 1782 STATE AID PROJECT NO.: NA

DRAWN BY: JAI  
2306 W SUPERIOR ST  
SHEET NO. 25 A OF 25 A

**WorkType**

-  Asphalt
-  Brick
-  Concrete Apron
-  Concrete Curb
-  Concrete Street
-  Sidewalk
-  Sod

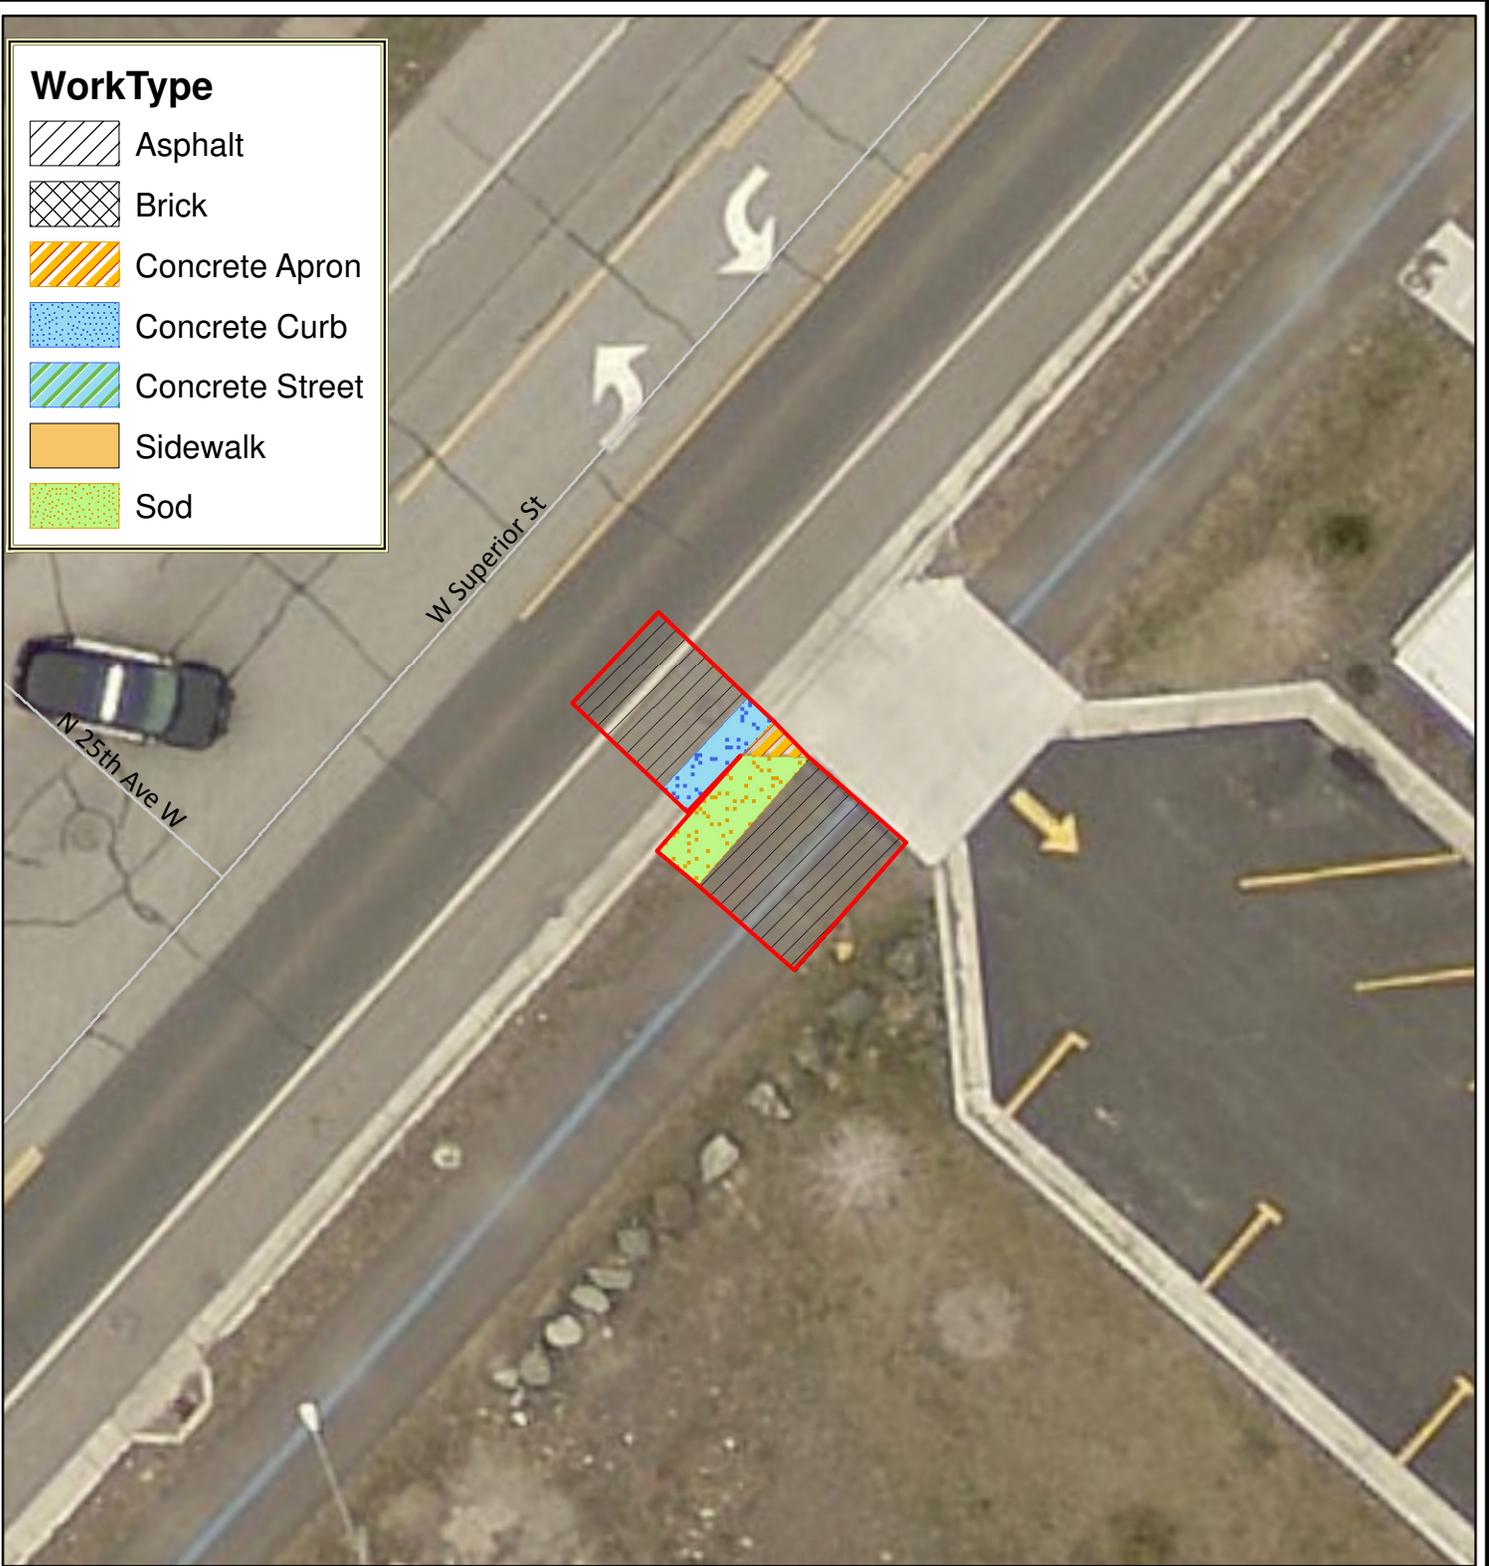

**Location** W Superior St & S 25th Ave W

**EAM Work Order** 480836

**Excavation Type** Water Valve

**Date Completed** \_\_\_\_\_

**WorkType**

-  Asphalt
-  Brick
-  Concrete Apron
-  Concrete Curb
-  Concrete Street
-  Sidewalk
-  Sod



**Location** E Superior St & N 49th Ave E - on Lakewalk

**EAM Work Order** 482488

**Excavation Type** Water Main Break

**Date Completed** \_\_\_\_\_