


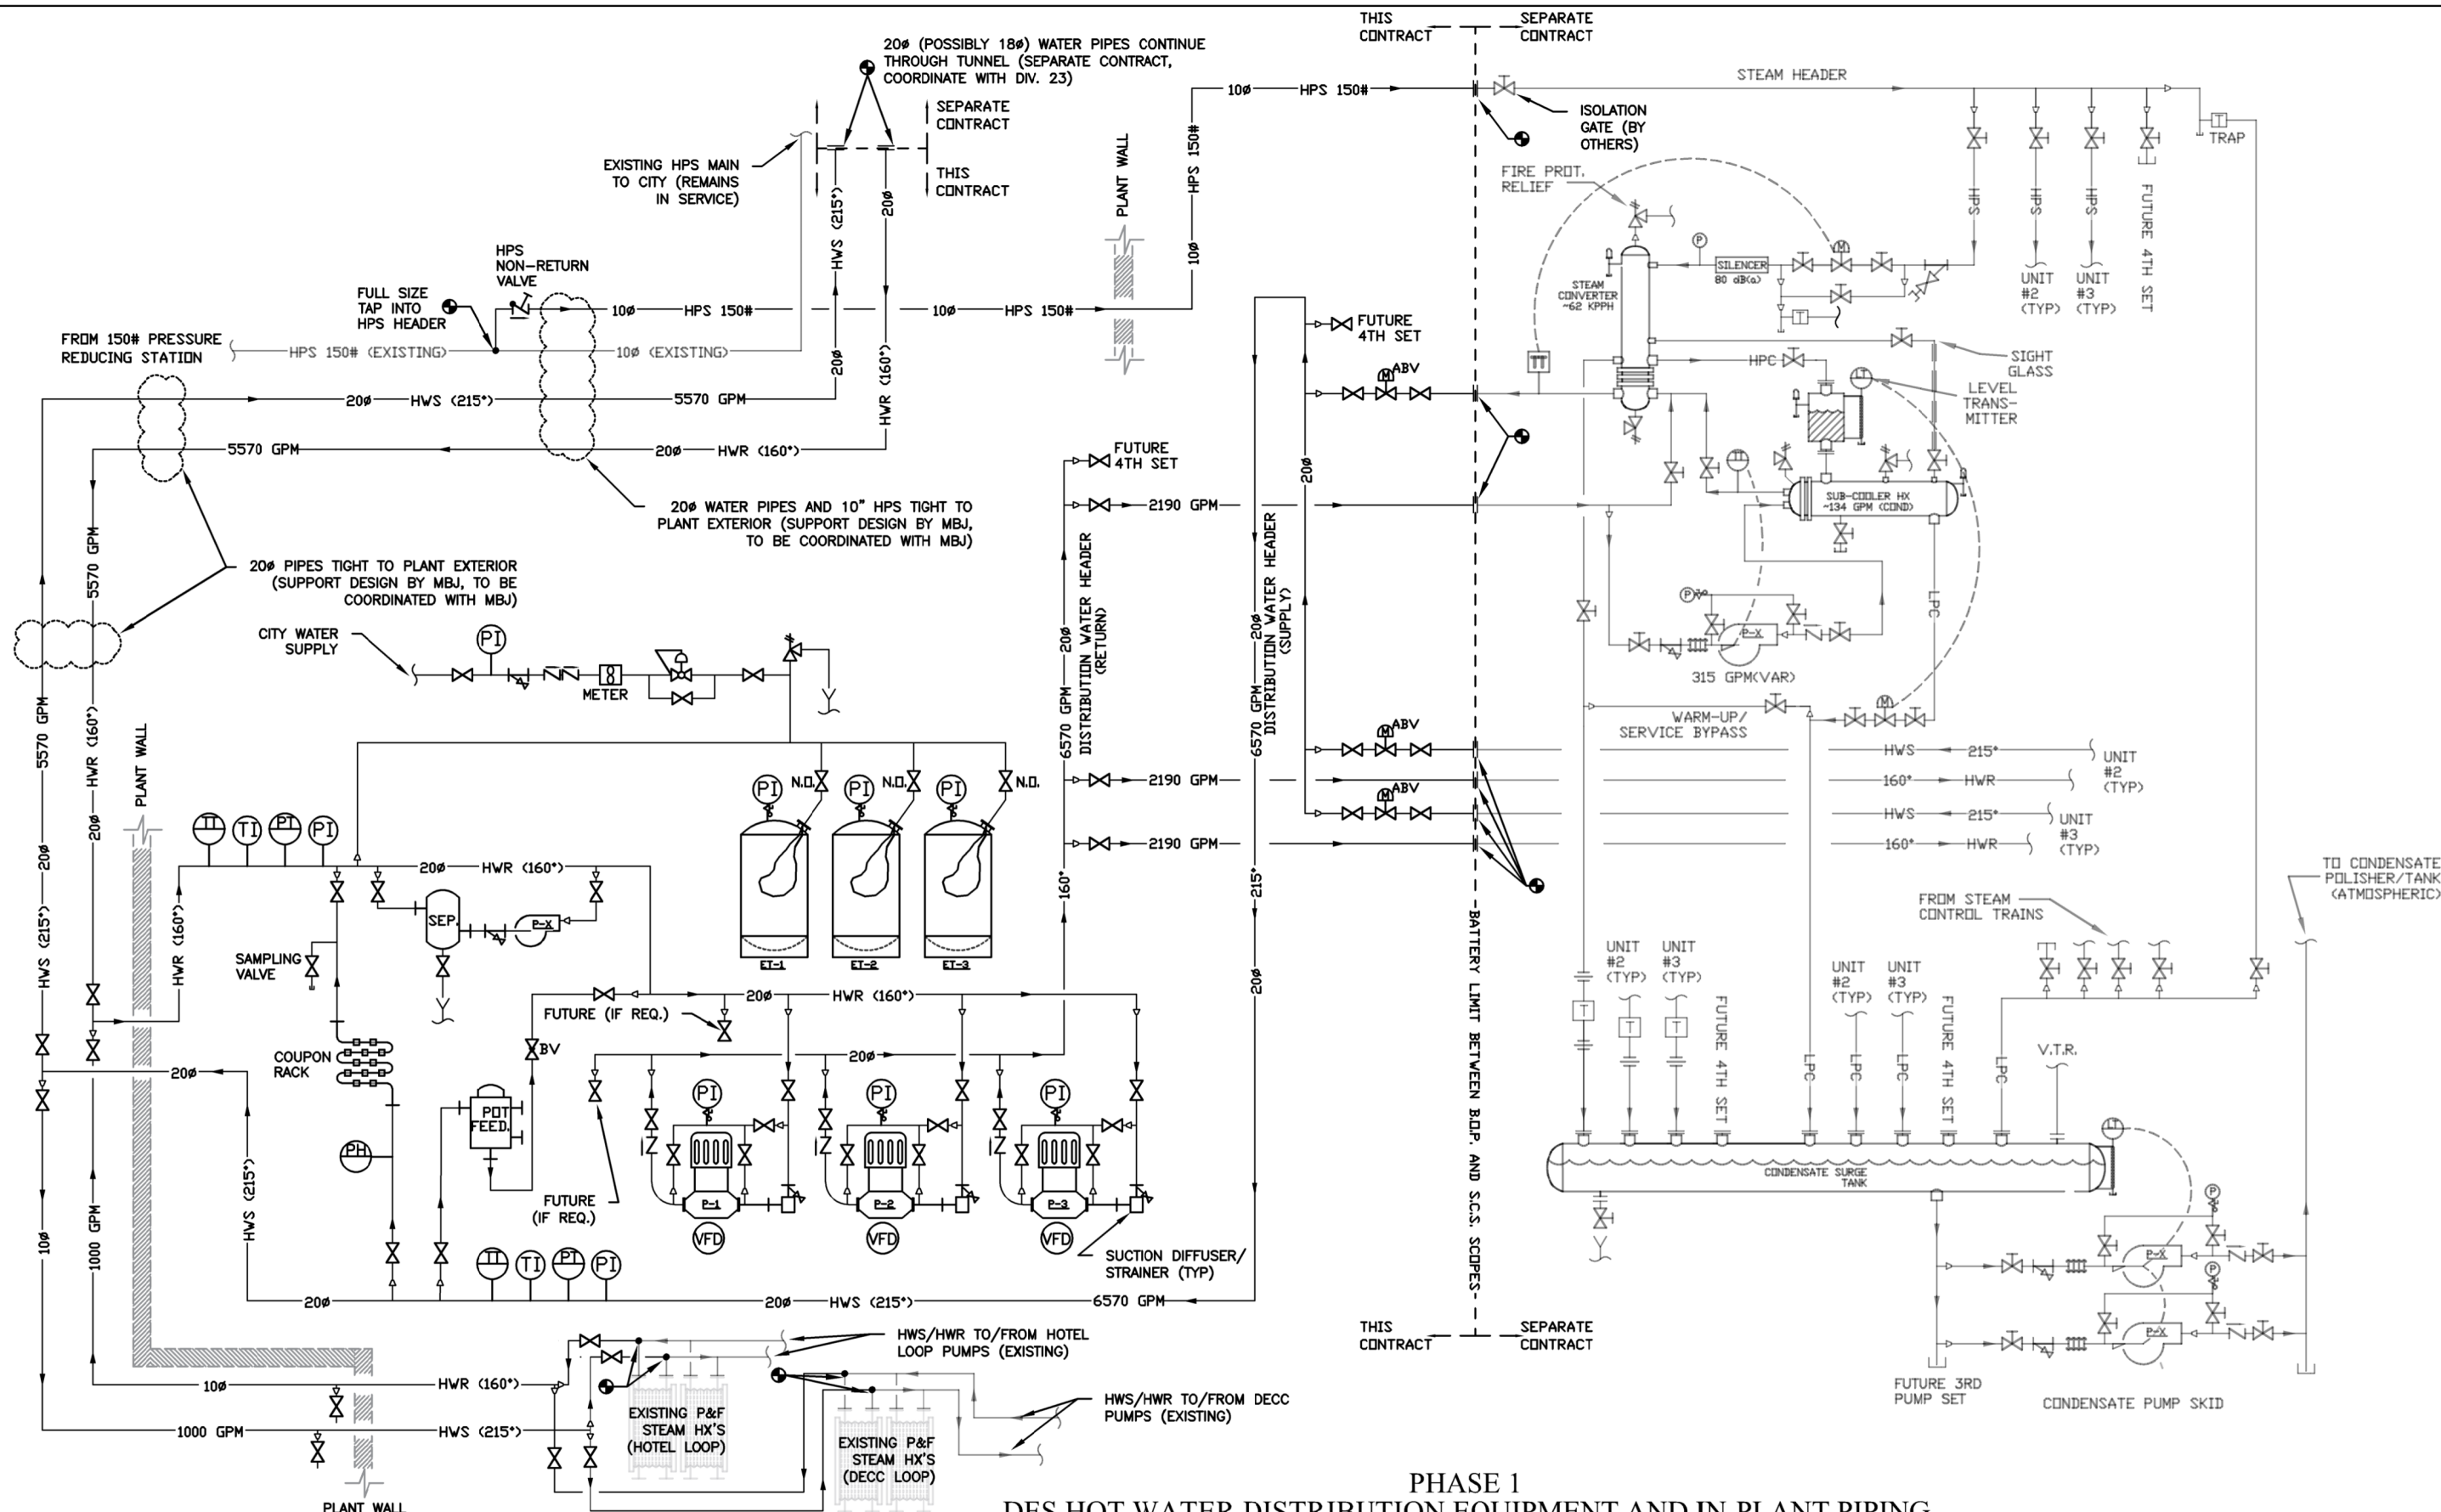

PHASE 1
DES HOT WATER DISTRIBUTION EQUIPMENT AND IN-PLANT PIPING
CLASS 250 SYSTEM

REV.	DATE	PREP. BY	CHK'D BY	DESCRIPTION

Duluth Energy Systems

HOT WATER DISTRIBUTION
SYSTEM SCHEMATIC

THIS CONCEPTUAL SCHEMATIC DRAWING IS FOR BID USE ONLY

10/24/2019
1/1