



**CURRENT LOADING ZONE CONFIGURATION**

WORKING DRAFT ONLY - NOT TO SCALE

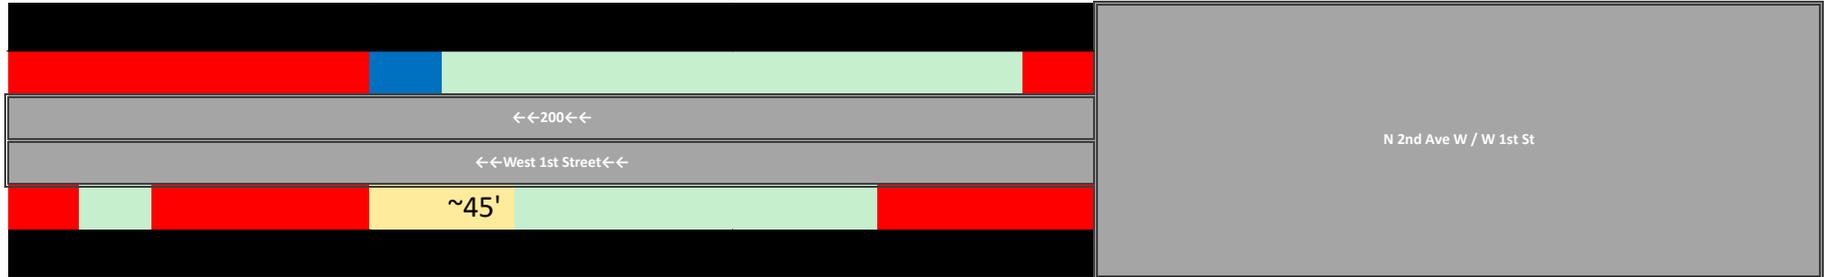

**PROPOSED LOADING ZONE CONFIGURATION**

WORKING DRAFT ONLY - NOT TO SCALE

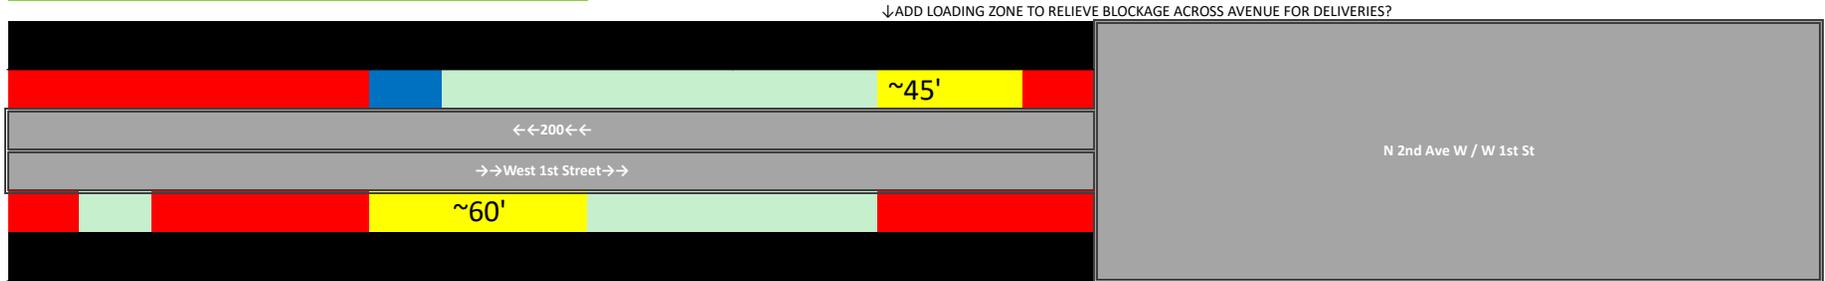

↓ADD LOADING ZONE TO RELIEVE BLOCKAGE ACROSS AVENUE FOR DELIVERIES?

↑LONGER LOAD ZONE REPLACE EXISTING DROP OFF ZONE FOR FOOD DELIVERY, DROP OFF ZONE NEEDS