



CURRENT LOADING ZONE CONFIGURATION

WORKING DRAFT ONLY - NOT TO SCALE

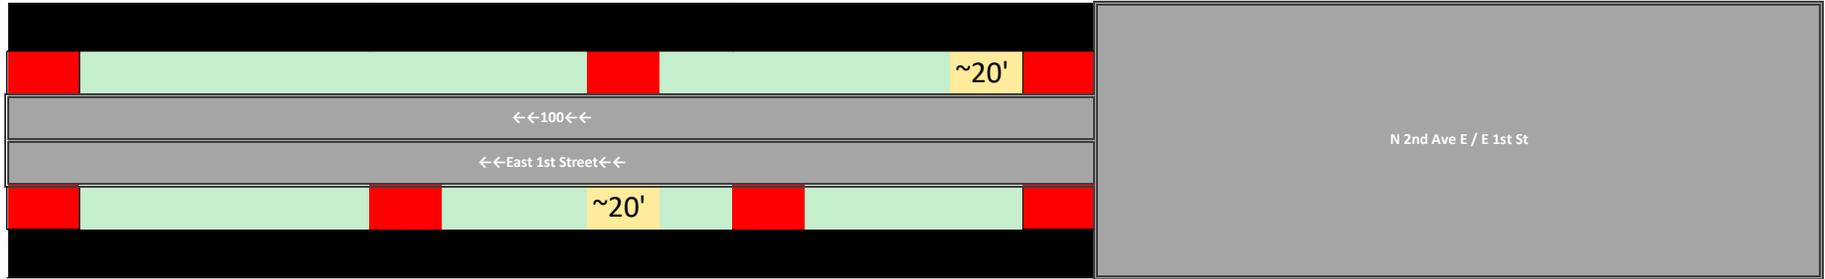

PROPOSED LOADING ZONE CONFIGURATION

WORKING DRAFT ONLY - NOT TO SCALE

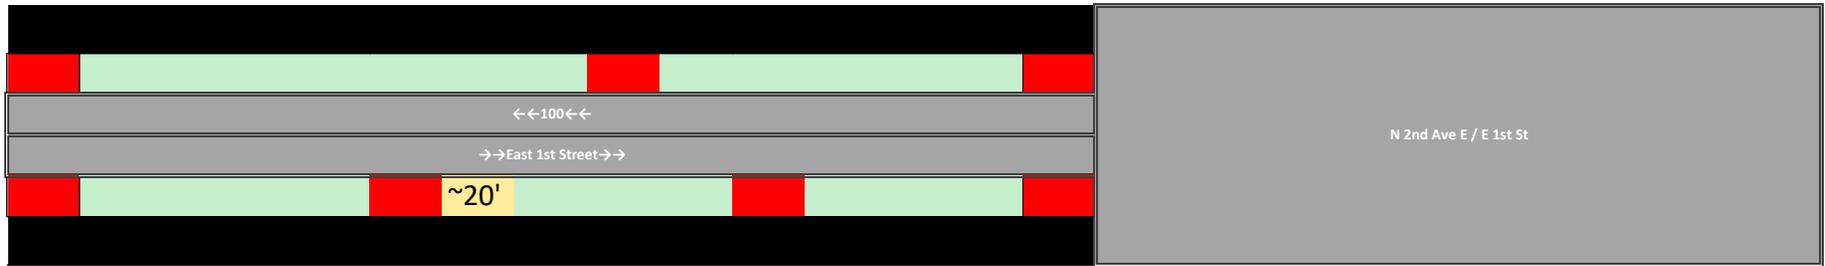

↑WABASHA/EAGLES WINGS