



Purchasing Division
Finance Department
Room 120
411 West First Street
Duluth, Minnesota 55802

218-730-5340
purchasing@duluthmn.gov

Addendum 2
Solicitation 20-99344
Shoreline Rehabilitation near Water Treatment Plant

This addendum serves to notify all bidders of the following changes to the solicitation documents:

1. A historical cross section of the water intake pipe is attached.
2. To clarify, all in-water work must be completed *prior to* October 1, 2020.
3. The Minnesota DNR has given permission for a waiver for in-water work to begin prior to the May 30, 2020, restriction end date.

Please acknowledge receipt of this Addendum by checking the acknowledgment box within the www.bidexpress.com solicitation.

Posted: **April 23, 2020**

See 101A/96-13 also Ae 31-13

PROFILE OF INTAKE PIPE.


OFFICE OF CITY ENGINEER,
DULUTH, MINN.

Plan No. 2989, Sheet No. 53, File No. 2126

Approved July 16, 1896

W. S. Patton

City Engineer.

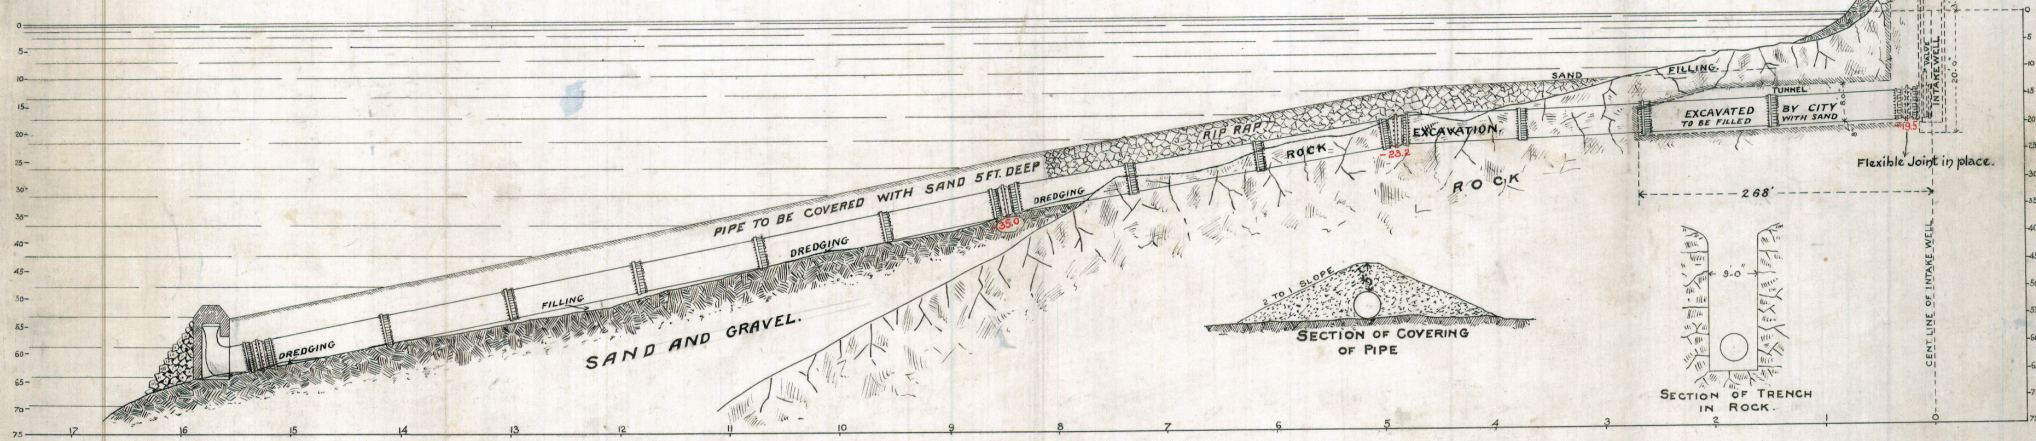

4/10