

Purchasing Division Finance Department

Room 120 411 West First Street Duluth, Minnesota 55802 **Q** 218-730-5340

purchasing@duluthmn.gov


## Addendum 2 Solicitation 20-99324 East Superior Street Reconditioning

This addendum serves to notify all bidders of the following changes to the solicitation documents:

- 1. Aggregate Surfacing Special shall meet the requirements of Aggregate Surfacing Class 5, 5Q or 6.
- 2. On Plan Sheet 14,
  - a. On INSET C replace the leadered note that reads "7.0" RECLAIMED BITUMINOUS & AGGREGATE BASE" with "7.0" RECLAIMED BITUMINOUS."
  - b. On INSET D replace the leadered note that reads "PLACE 8.5" SALVAGED RECLAIMED BITUMINOUS & AGGREGATE BASE" with "PLACE 8.5" SALVAGED RECLAIMED BITUMINOUS."
- 3. On Plan Sheet 2, Note 8 shall not apply to item 2106.507 "EXCAVATION-COMMON (CV)"
- 4. Add Note 20 on Sheet 3 as follows:
  - a. Standard Plate 3128 shall not apply. Standard plates 3100 and 3110 shall apply. Apron shall be reinforced concrete (metal aprons are not acceptable). Refer to Sheet 35A for requirements.
- 5. On Sheet 3, the new Note 20 shall apply to the following items:
  - a. 2501.502 12" RC SAFETY APRON AND GRATE DESIGN 3128.
  - b. 2501.502 18" RC SAFETY APRON AND GRATE DESIGN 3128.
  - c. 2501.502 21" RC SAFETY APRON AND GRATE DESIGN 3128.
- 5. Attached Sheet 35A is hereby added to the Plans.

Please acknowledge receipt of this Addendum by checking the acknowledgment box within the <u>www.bidexpress.com</u> solicitation.

Posted: May 12, 2020

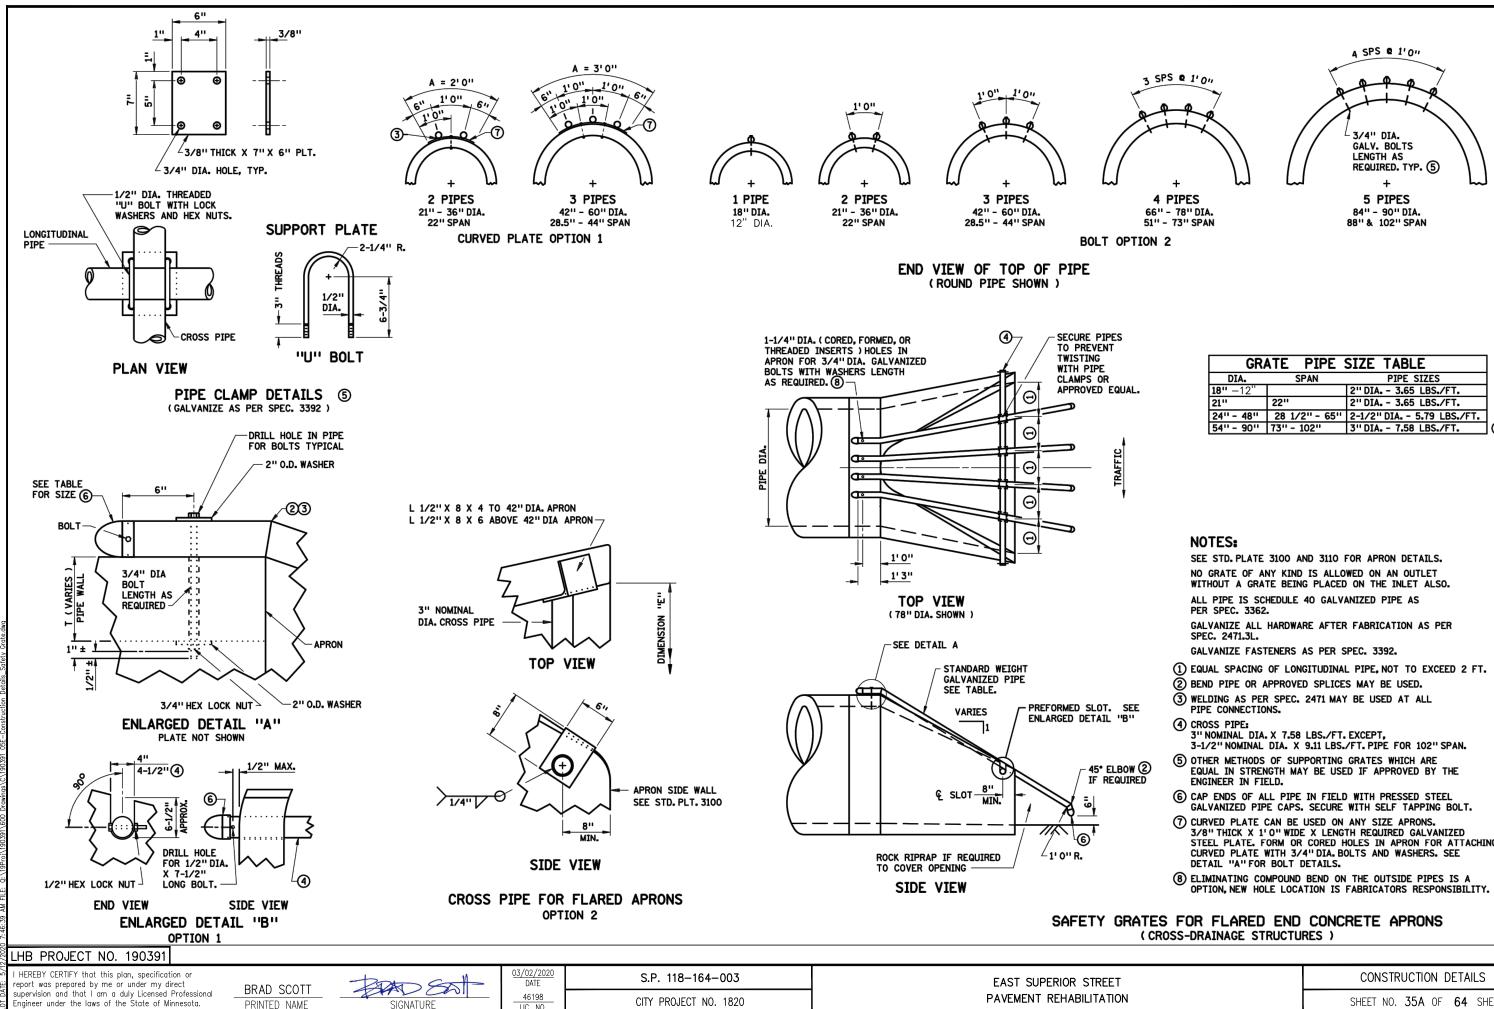

GR	ATE PIPE :	SIZE TABLE	]
DIA.	SPAN	PIPE SIZES	]
<b>18''</b> –12''		2" DIA 3.65 LBS./FT.	]
21''	22''	2" DIA 3.65 LBS./FT.	1
24'' - 48''	28 1/2" - 65"	2-1/2" DIA 5.79 LBS./FT.	1
54'' - 90''	73'' - 102''	3" DIA 7.58 LBS./FT.	](

- STEEL PLATE. FORM OR CORED HOLES IN APRON FOR ATTACHING

SHEET NO. 35A OF 64 SHEETS