
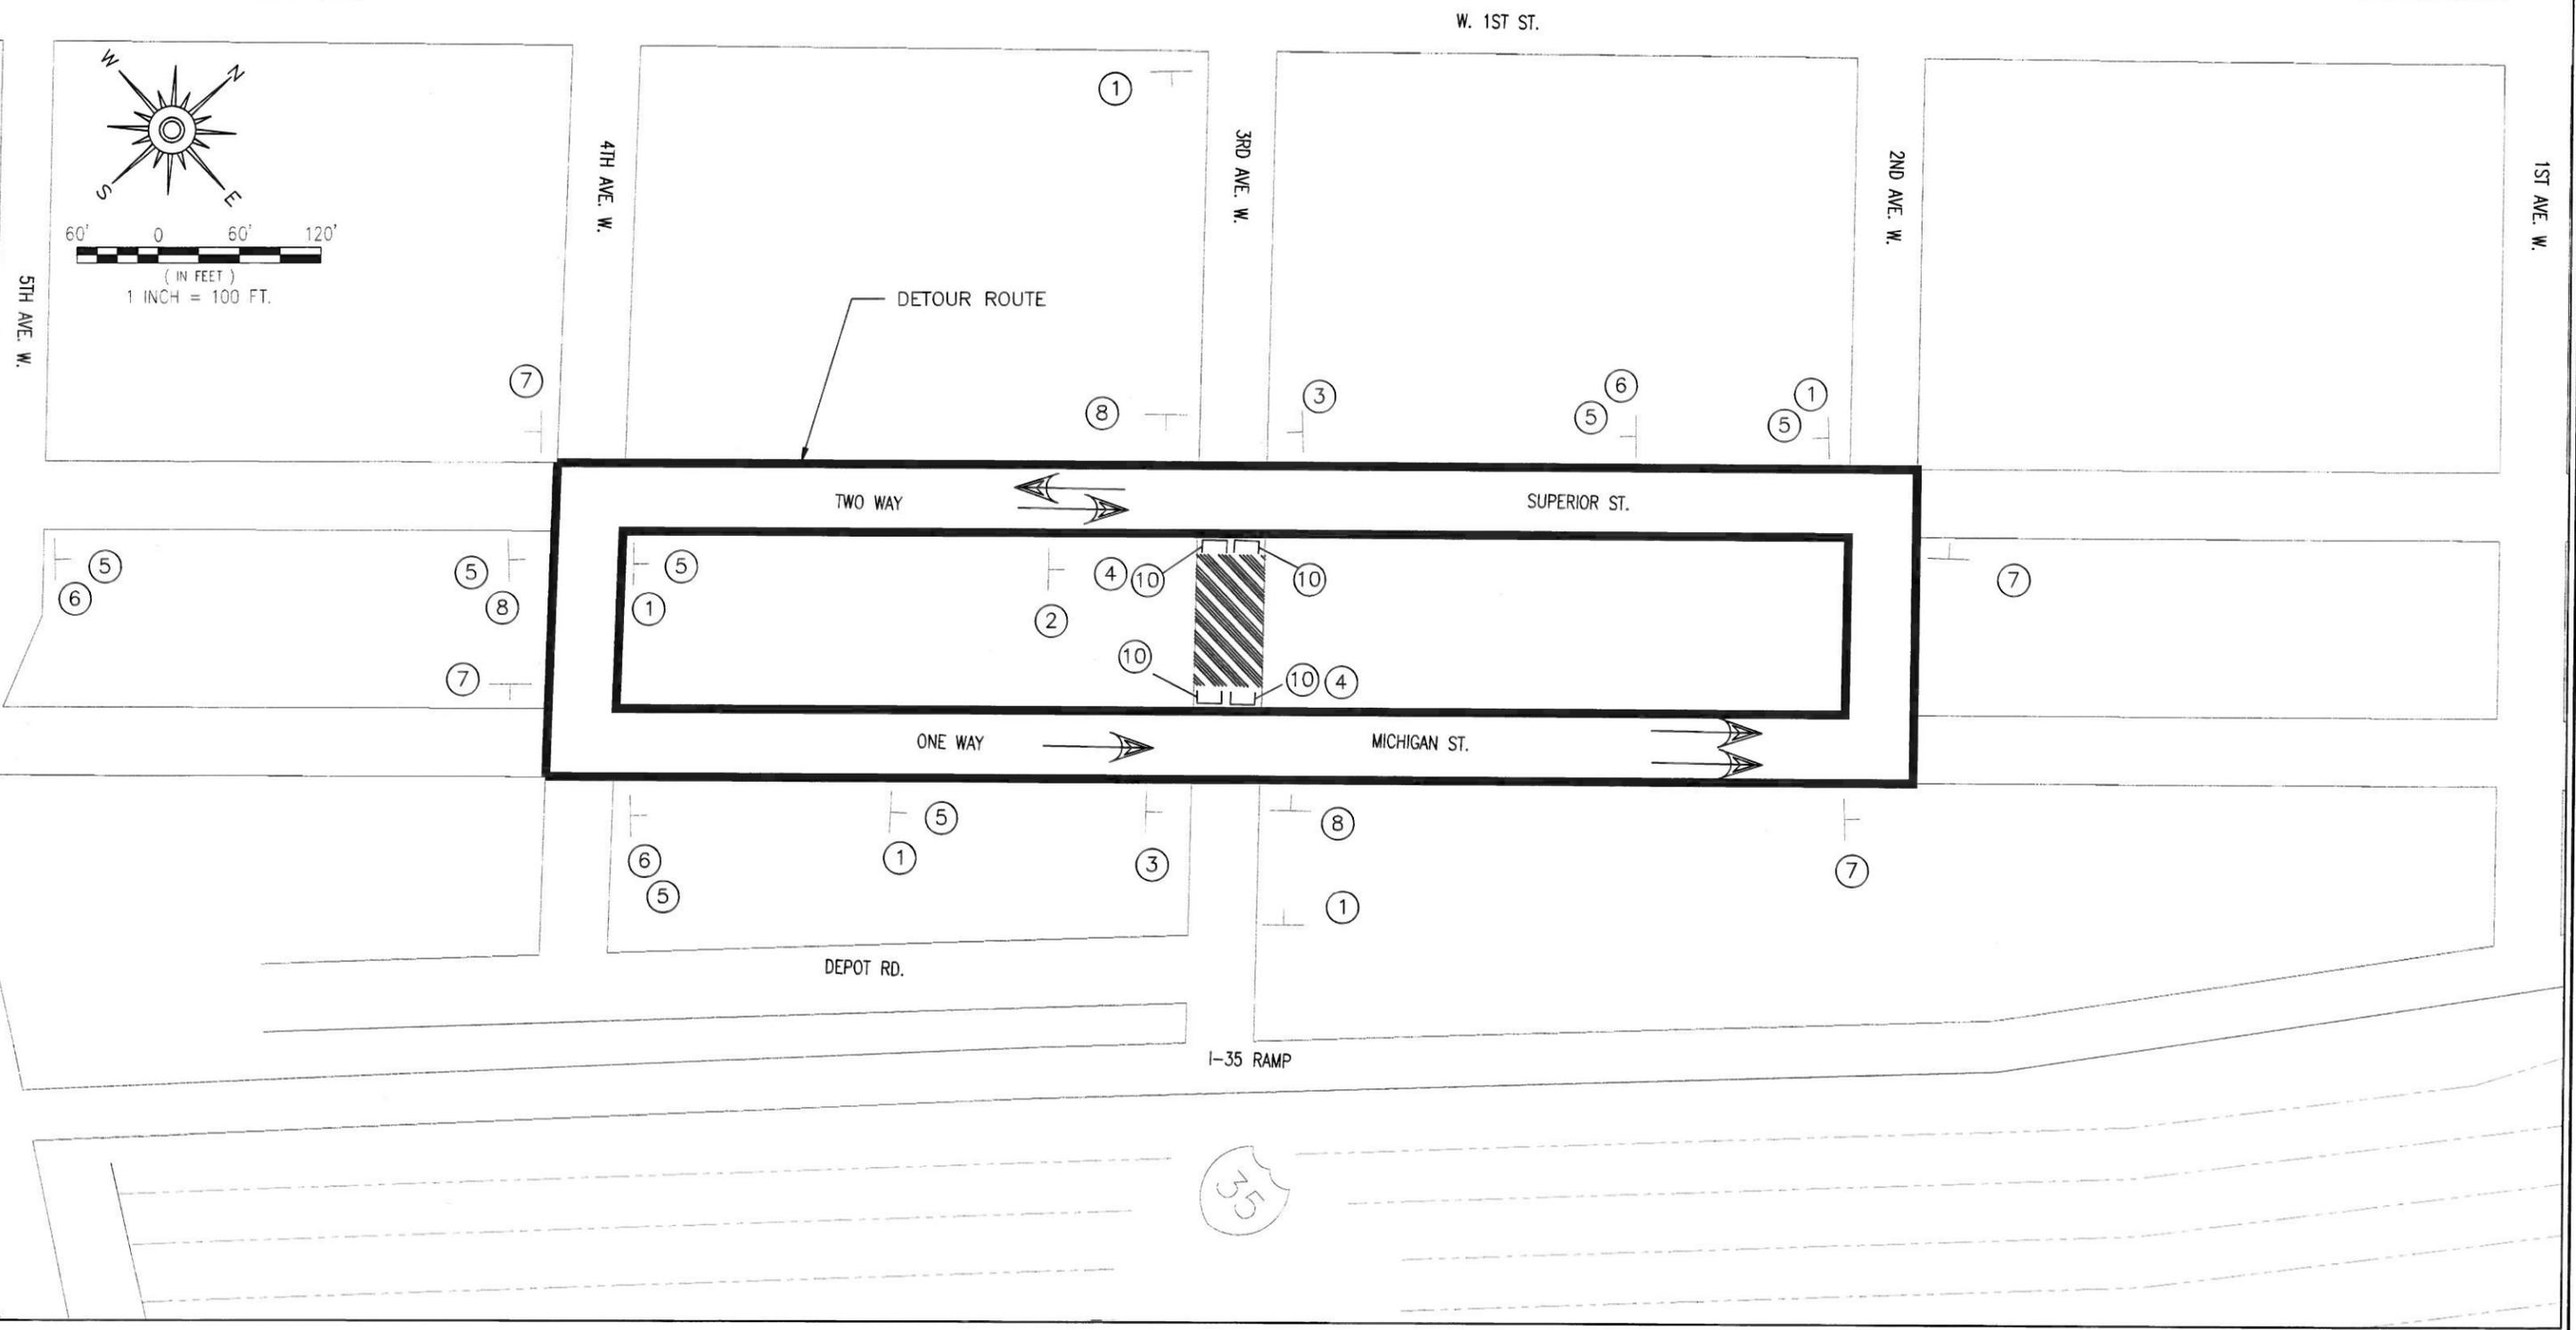


PROPOSED CONSTRUCTION

TRAFFIC SIGN LEGEND

DESCRIPTION	SYMBOL
TYPE III BARRICADE	
SIGN SUPPORT	

NOTE:
SEE PEDESTRIAN DETOUR ON SHEET 26

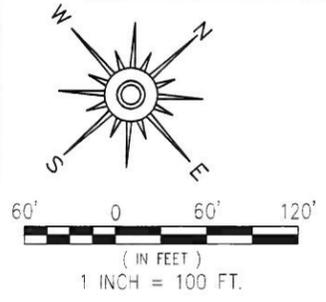

i:\pww\engineer\projects\2000-2499\2254_3rd_ave_w_reconstruction\dwg\2254 - traffic control.dwg 4/2/2025 2:34 PM

I HEREBY CERTIFY THAT THIS PLAN WAS PREPARED BY ME OR UNDER MY DIRECT SUPERVISION AND THAT I AM A DULY LICENSED PROFESSIONAL ENGINEER UNDER THE LAWS OF THE STATE OF MINNESOTA.

SIGNATURE: *Cynthia J Voigt*

CYNTHIA J VOIGT
TYPE NAME

DATE: 05/22/2025

LIC. NO: 24082



CITY OF DULUTH
ENGINEERING DIVISION
411 W. 1ST ST. STE. 240
DULUTH, MN 55802

GARFIELD AVE. CPR & 3RD AVE. W. RECONSTRUCTION

CITY PROJECT NOS.: 1823 & 2254 STATE AID PROJECT NOS.: SP 118-080-065 & SP 118-137-010

DRAWN BY: MLT/CEH

3RD AVE W TRAFFIC CONTROL AND DETOUR


SHEET NO. 25 OF 35

i:\pww\engineer\projects\2000-2499\2254_3rd_ave_w_reconstruction\dwg\2254 - traffic control.dwg 4/2/2025 2:34 PM

PROPOSED CONSTRUCTION

TRAFFIC SIGN LEGEND

DESCRIPTION	SYMBOL
TYPE III BARRICADE	
SIGN SUPPORT	
SIDEWALK BARRICADE	

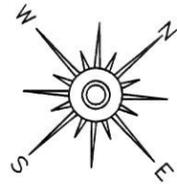

NOTE:
MAINTAIN PEDESTRIAN ACCESS TO 3RD AVE. W. CROSSWALKS



I HEREBY CERTIFY THAT THIS PLAN WAS PREPARED BY ME OR UNDER MY DIRECT SUPERVISION AND THAT I AM A DULY LICENSED PROFESSIONAL ENGINEER UNDER THE LAWS OF THE STATE OF MINNESOTA.

SIGNATURE: *Cynthia J Voigt*

CYNTHIA J VOIGT
TYPE NAME

DATE: 05/22/2025
LIC. NO.: 24082



CITY OF DULUTH
ENGINEERING DIVISION
411 W. 1ST ST. STE. 240
DULUTH, MN 55802

GARFIELD AVE. CPR & 3RD AVE. W. RECONSTRUCTION

CITY PROJECT NOS.: 1823 & 2254 STATE AID PROJECT NOS.: SP 118-080-065 & SP 118-137-010

DRAWN BY: MLT/CEH
3RD AVE W PEDESTRIAN DETOUR
SHEET NO. 26 OF 35