




Construction Services & Inspections Division

Planning & Economic Development Department
 218-730-5240 | permittingservices@duluthmn.gov
 Room 100 | 411 West First Street | Duluth, Minnesota 55802
www.duluthmn.gov

Residential Sample Drawings

These examples are to guide applicants on creating acceptable drawings for their permit application.

Wall Section

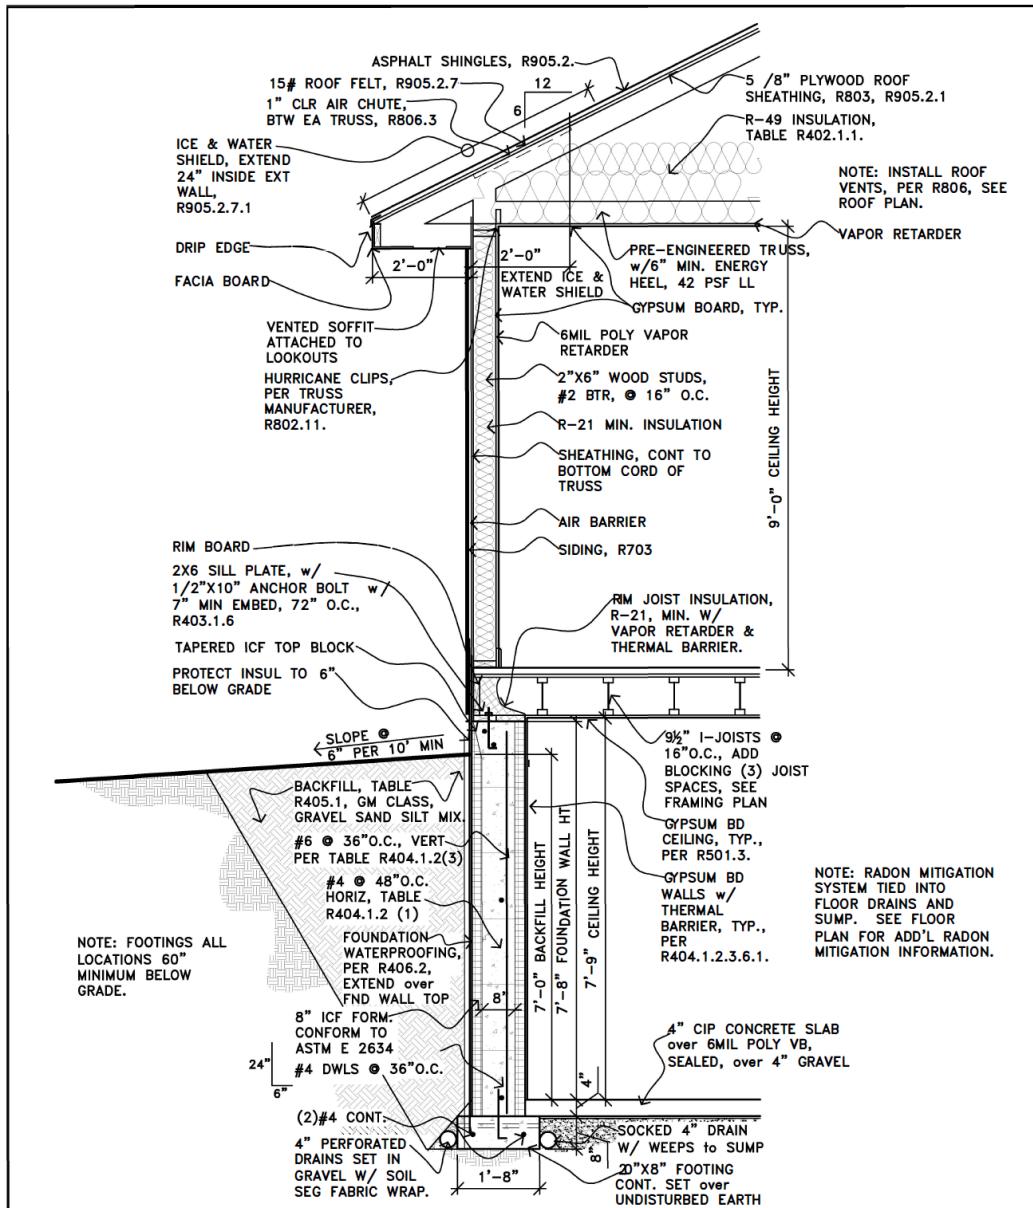


EXAMPLE WALL SECTION
 RESIDENTIAL BUILDING CODE


SCALE: 3/8"=1'-0"

Date:	2/13/2015
Job No.:	HANDOUTS
Drawn By:	RDA
Revised:	3/5/2015
Approved By:	DWN
Sheet:	A6

Floor Plan

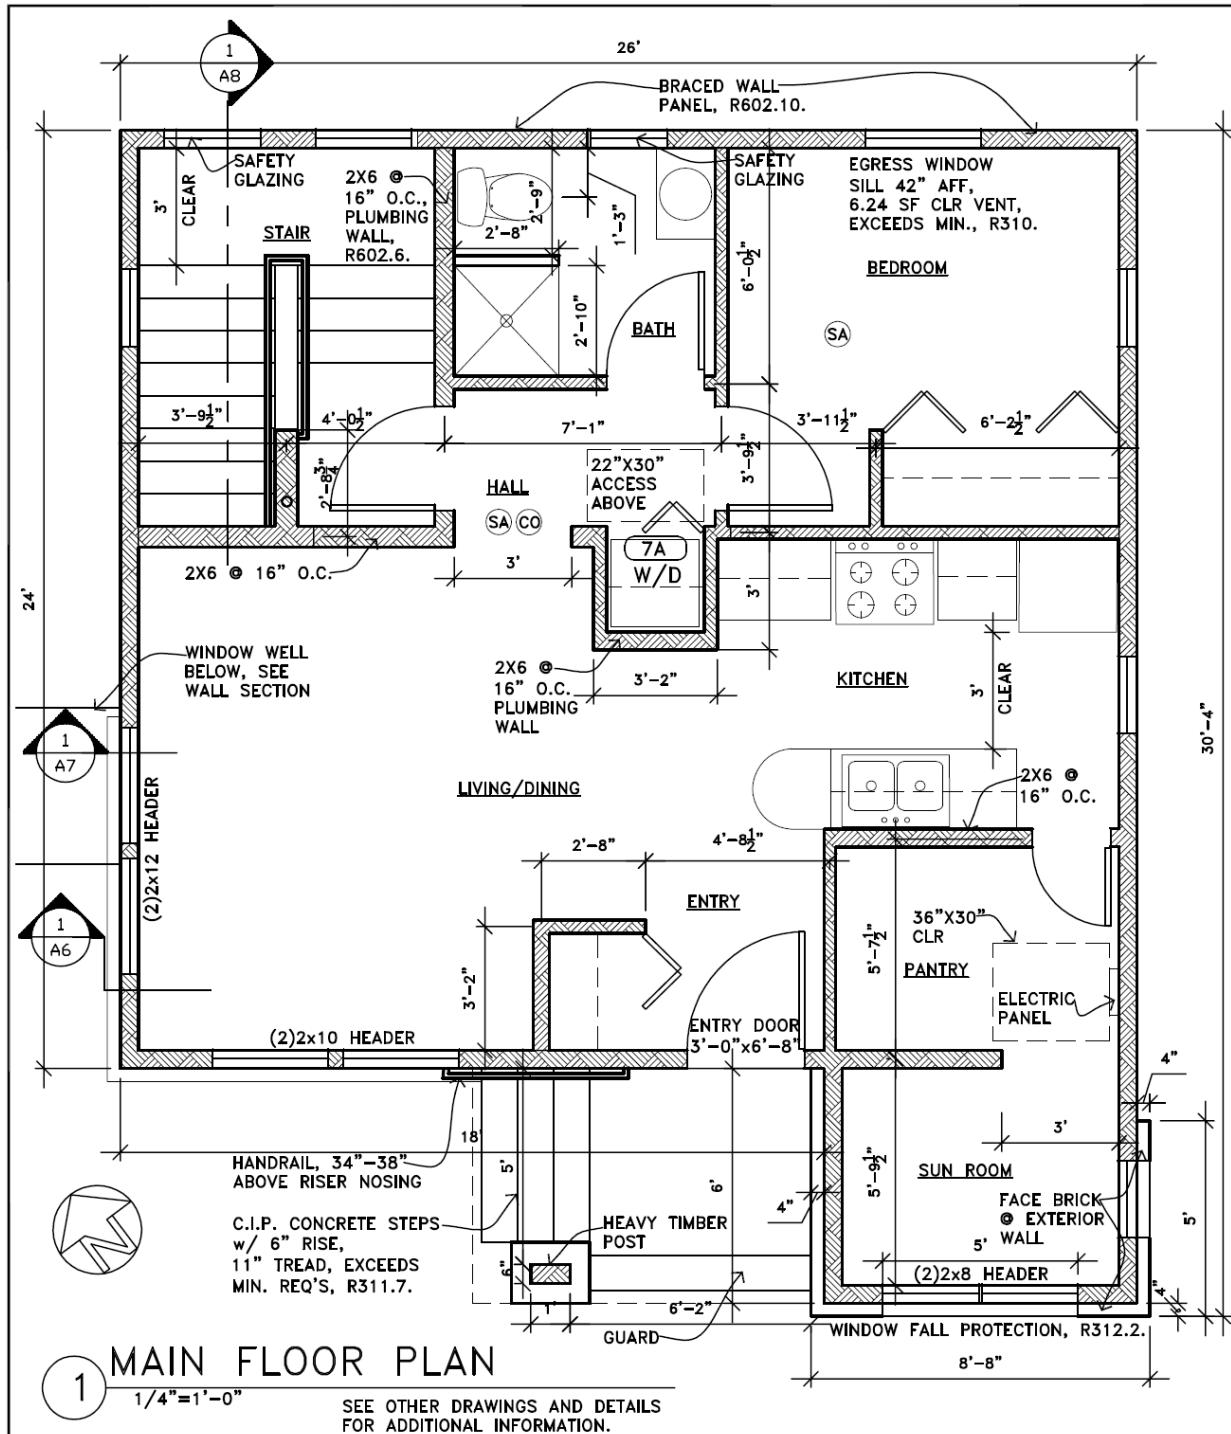

Elevation

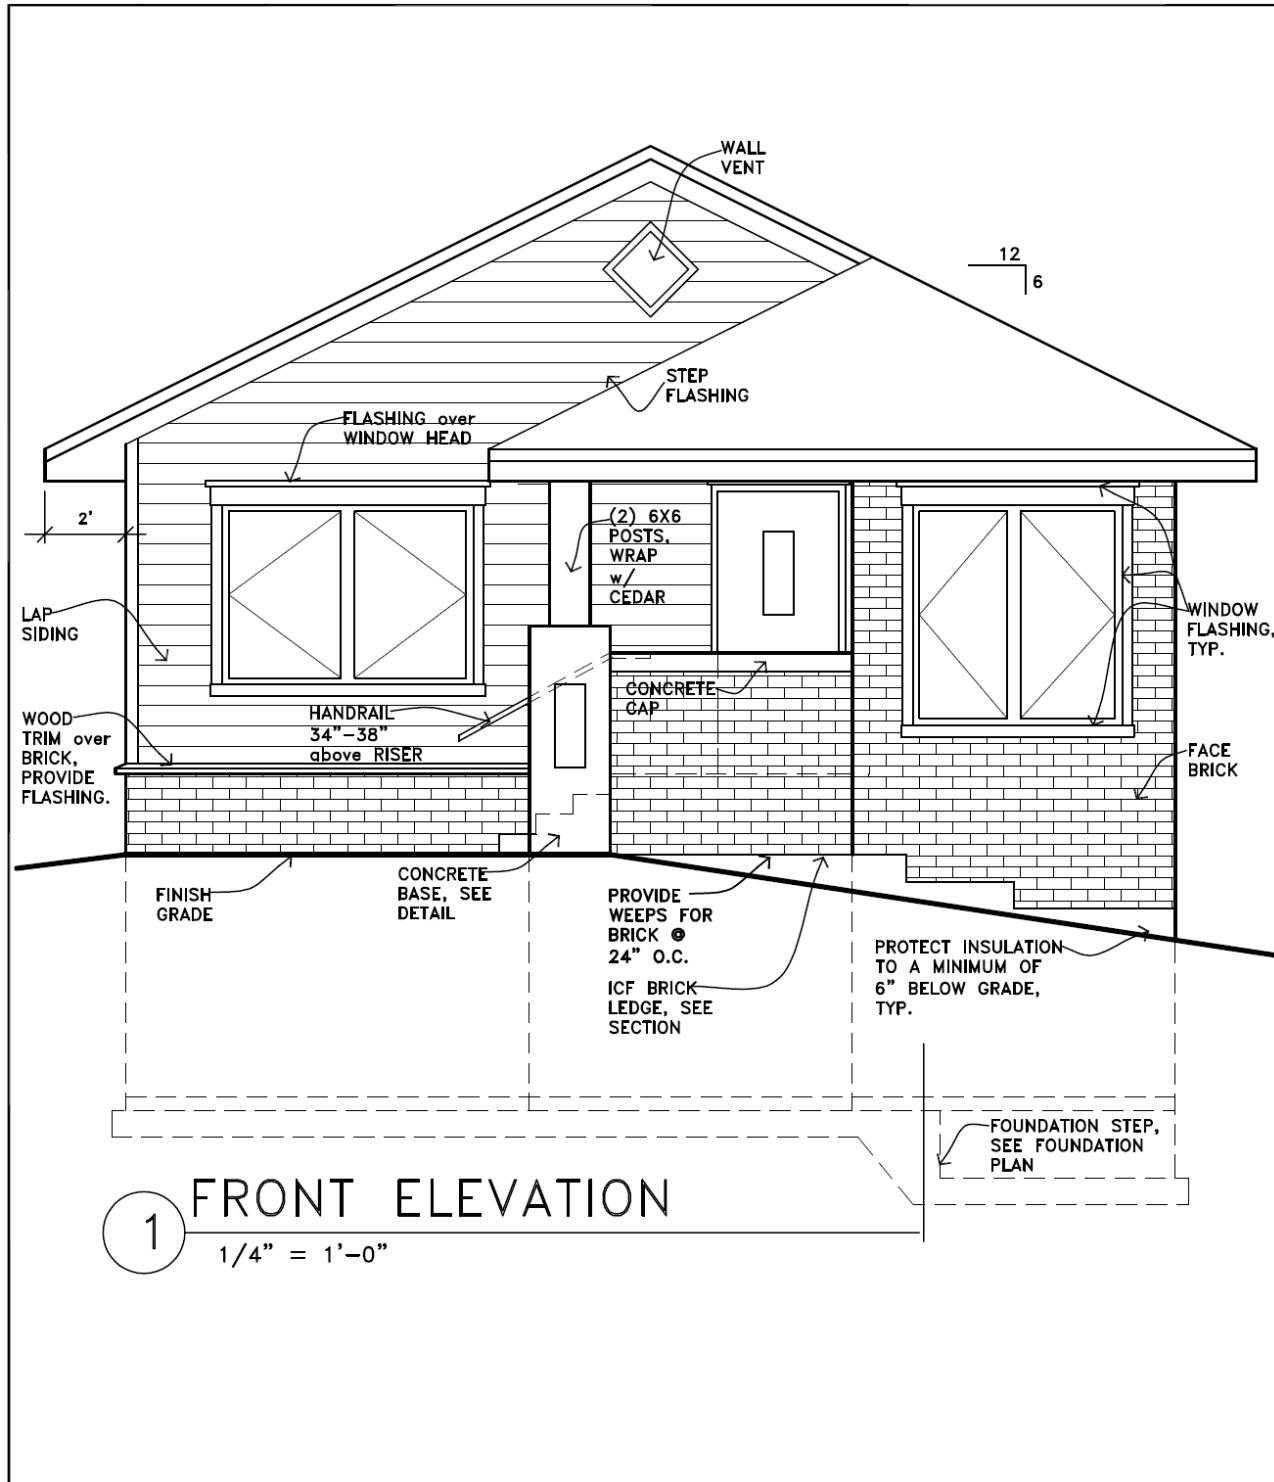

Construction
Services &
Inspections
City of Duluth

SAMPLE RESIDENTIAL ELEVATION

EXAMPLE NOT FOR CONSTRUCTION

Date: 2/19/2015
Job No.: BUILDING ELEVATION
Drawn By: RDA
Revised: 3/5/2015
Approved By: DWN
Sheet:

A3

