



1 FRONT ELEVATION  
1/4" = 1'-0"

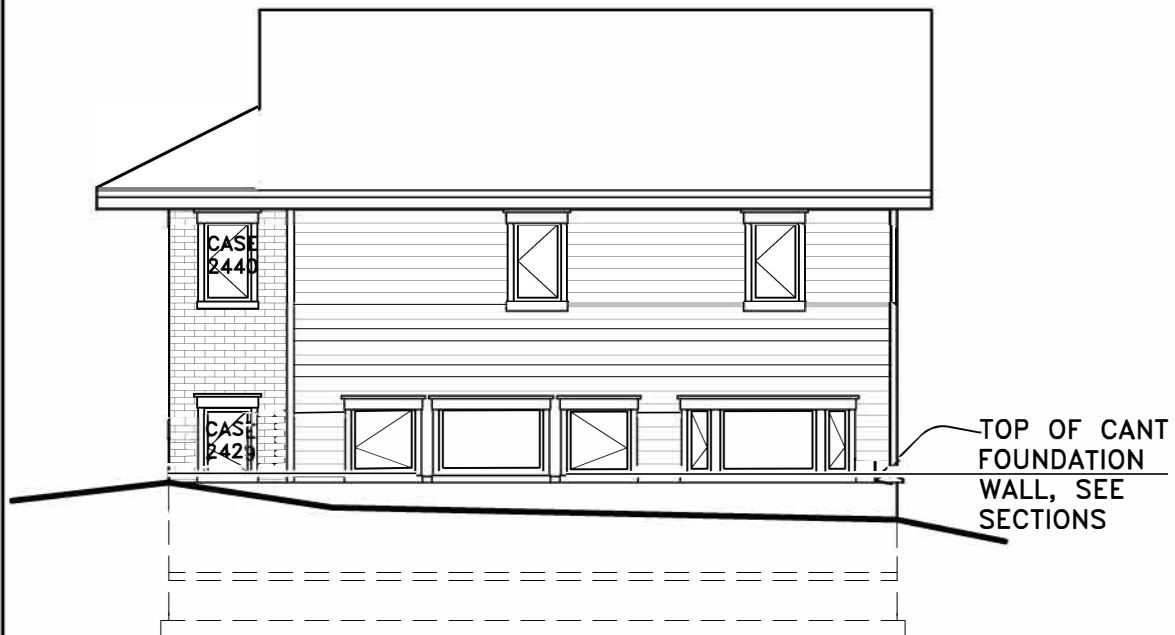


1 EAST ELEVATION  
 1/8" = 1'-0"

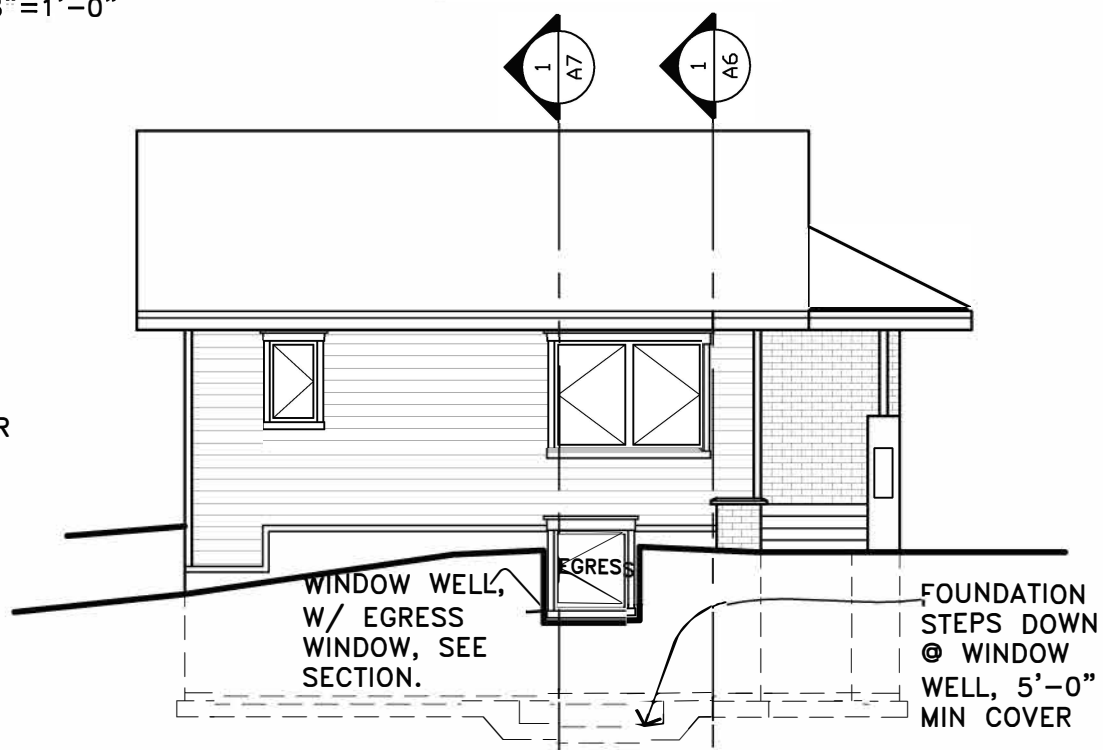


NOTE:  
 SEE FRONT  
 ELEVATION FOR  
 TYPICAL  
 EXTERIOR  
 NOTATIONS.

2 WEST ELEVATION  
 1/8" = 1'-0"

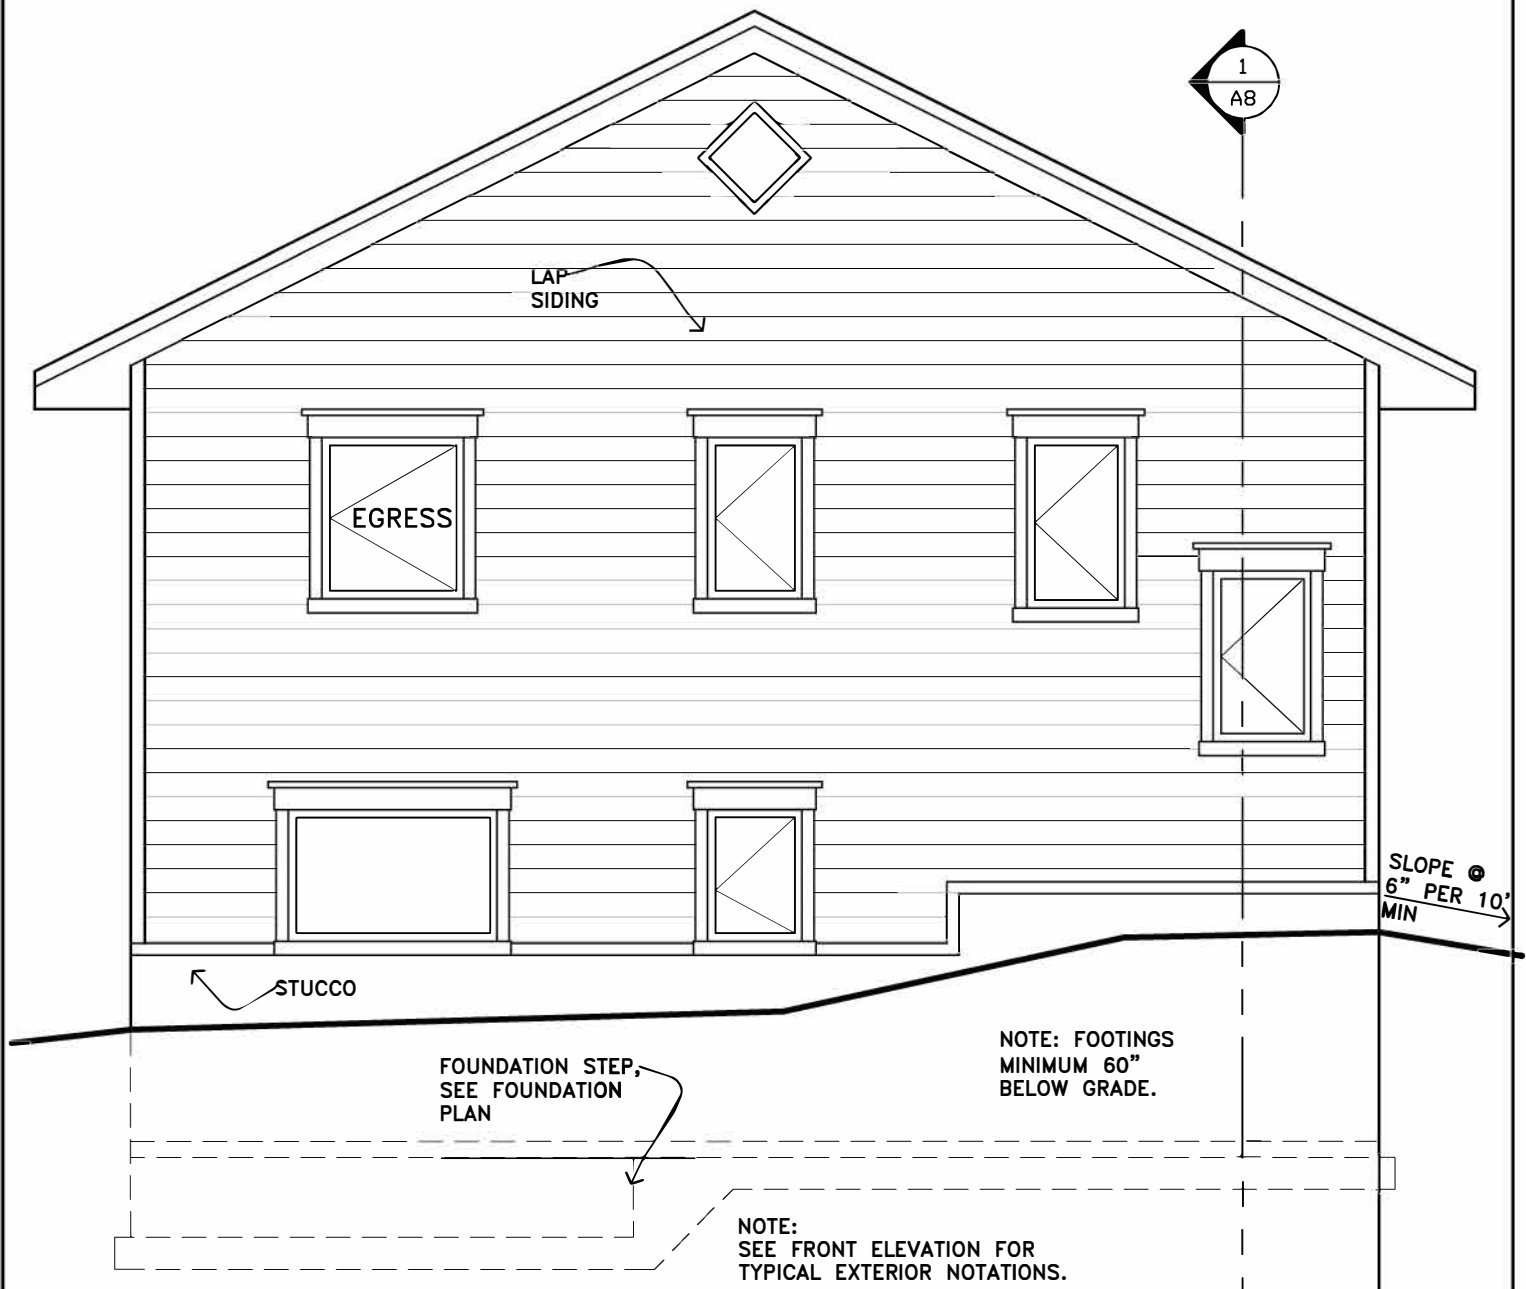

1 NORTH ELEVATION  
 1/4" = 1'-0"

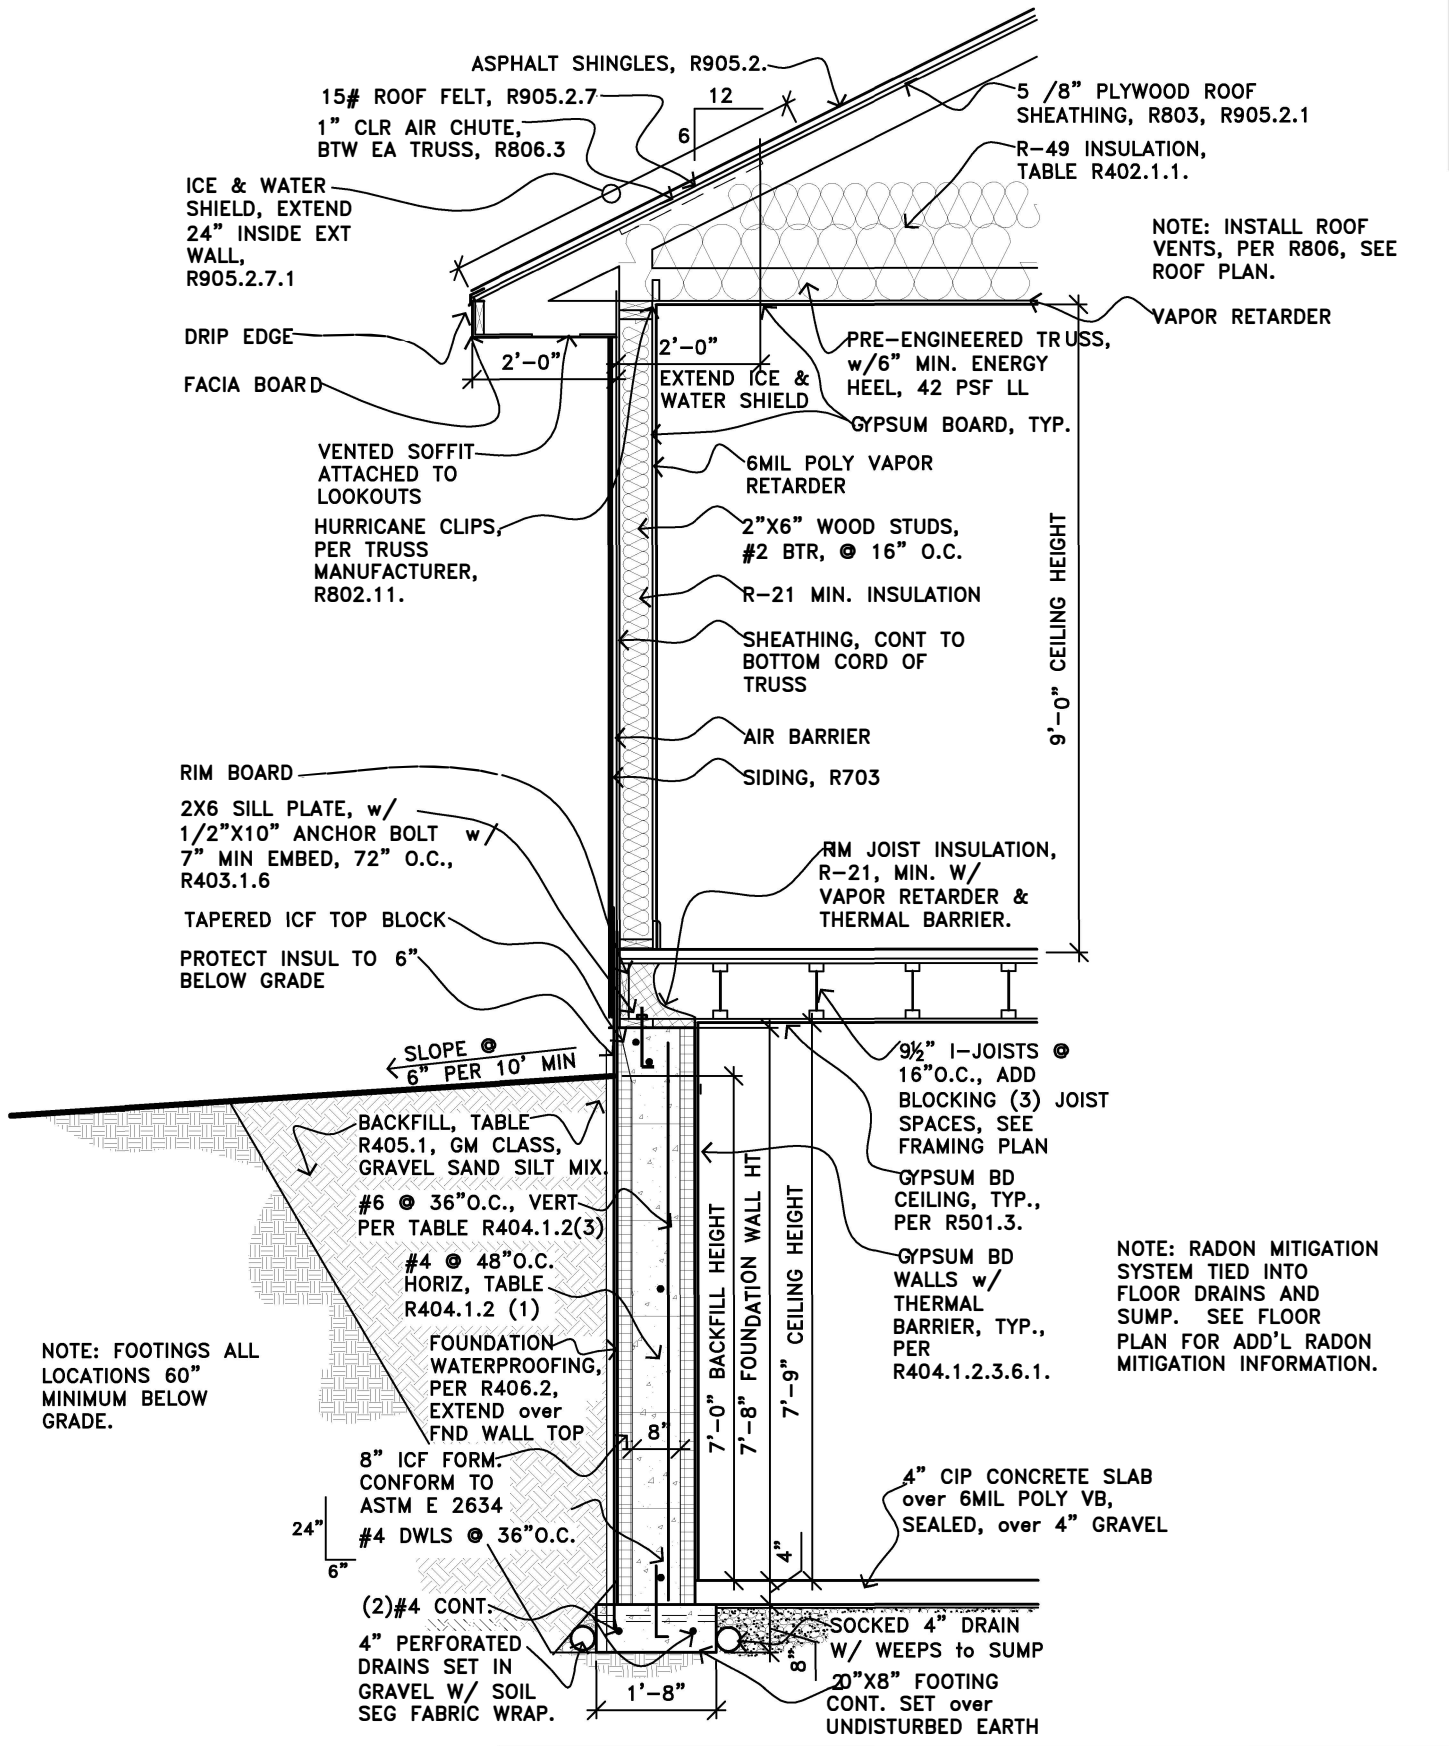

# EXAMPLE WALL SECTION

## RESIDENTIAL BUILDING CODE

SCALE: 3/8"=1'-0"

Date: 2/13/2015  
 Job No.: HANDOUTS  
 Drawn By: RDA  
 Revised: 3/5/2015  
 Approved By: DWN  
 Sheet:

A6