



Purchasing Division
Finance Department
Room 120
411 West First Street
Duluth, Minnesota 55802

218-730-5340
purchasing@duluthmn.gov


Addendum 3
Solicitation 21-99565
Wheeler Sports Complex – Phase II Improvements

This addendum serves to notify all bidders of the following changes to the solicitation documents:

1. The layout quantities table on planset page L-1.1 has been revised to show the correct quantity of three (3) for basketball goal systems. The revised planset page is attached.

Please acknowledge receipt of this Addendum by checking the acknowledgment box within the www.bidexpress.com solicitation or by initialing and dating next to Addendum 3 on the paper bid form (paper bid form must have been requested five (5) business days before bid opening).

Posted: **July 30, 2021**

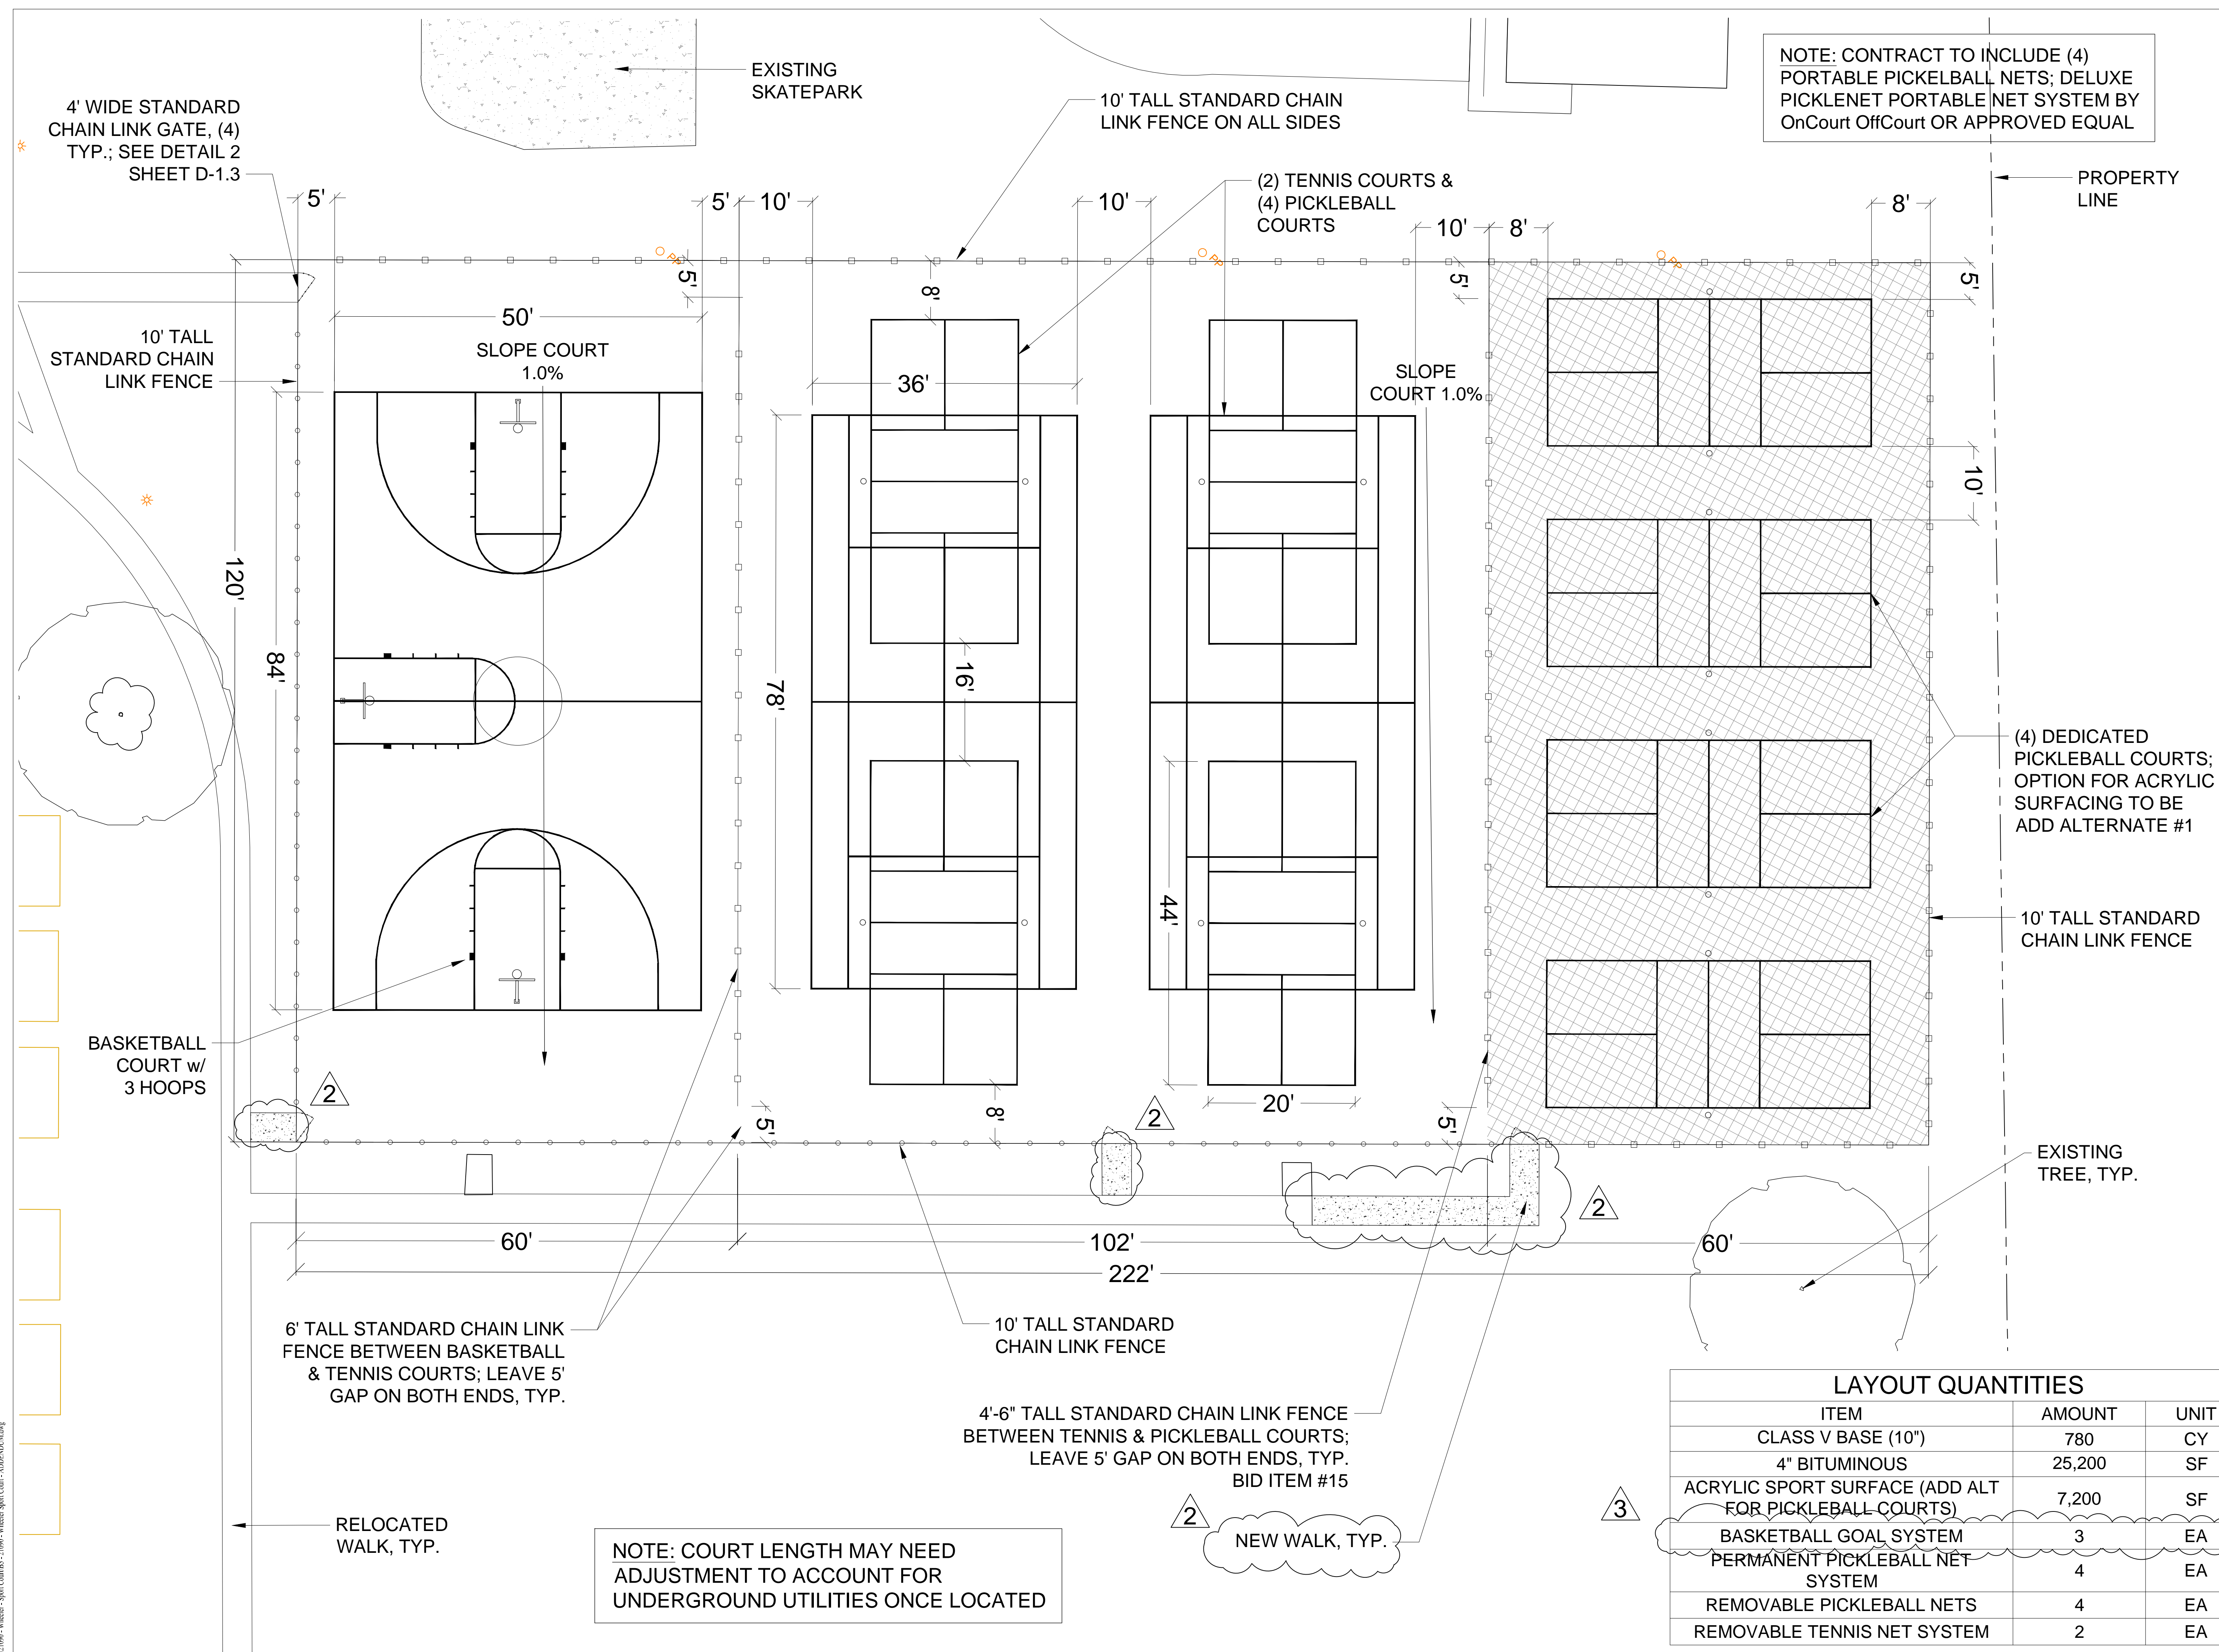


+ ASSOCIATES

219 WEST FIRST STREET, SUITE 350
DULUTH, MN 55802
(P) 218.391.1335

ISSUE RECORD/REVISION

PURPOSE	DATE
ADDENDUM #2	7/28/2021
ADDENDUM #3	7/30/2021

WHEELER IMPROVEMENTS PHASE II

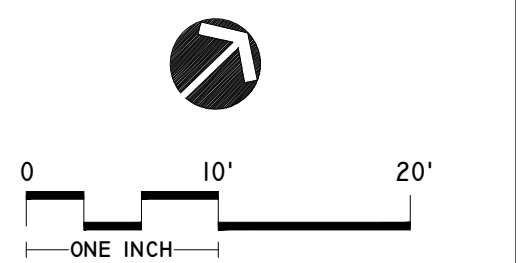

SHEET TITLE

SPORT COURT
LAYOUT PLAN

DRAWN BY: AMA

CHECKED BY: LWS

PROJECT NUMBER 01000000

21090

SHEET NUMBER

LAYOUT QUANTITIES		
ITEM	AMOUNT	UNIT
CLASS V BASE (10")	780	CY
4" BITUMINOUS	25,200	SF
ACRYLIC SPORT SURFACE (ADD ALT FOR PICKLEBALL COURTS)	7,200	SF
BASKETBALL GOAL SYSTEM	3	EA
PERMANENT PICKLEBALL NET SYSTEM	4	EA
REMOVABLE PICKLEBALL NETS	4	EA
REMOVABLE TENNIS NET SYSTEM	2	EA