


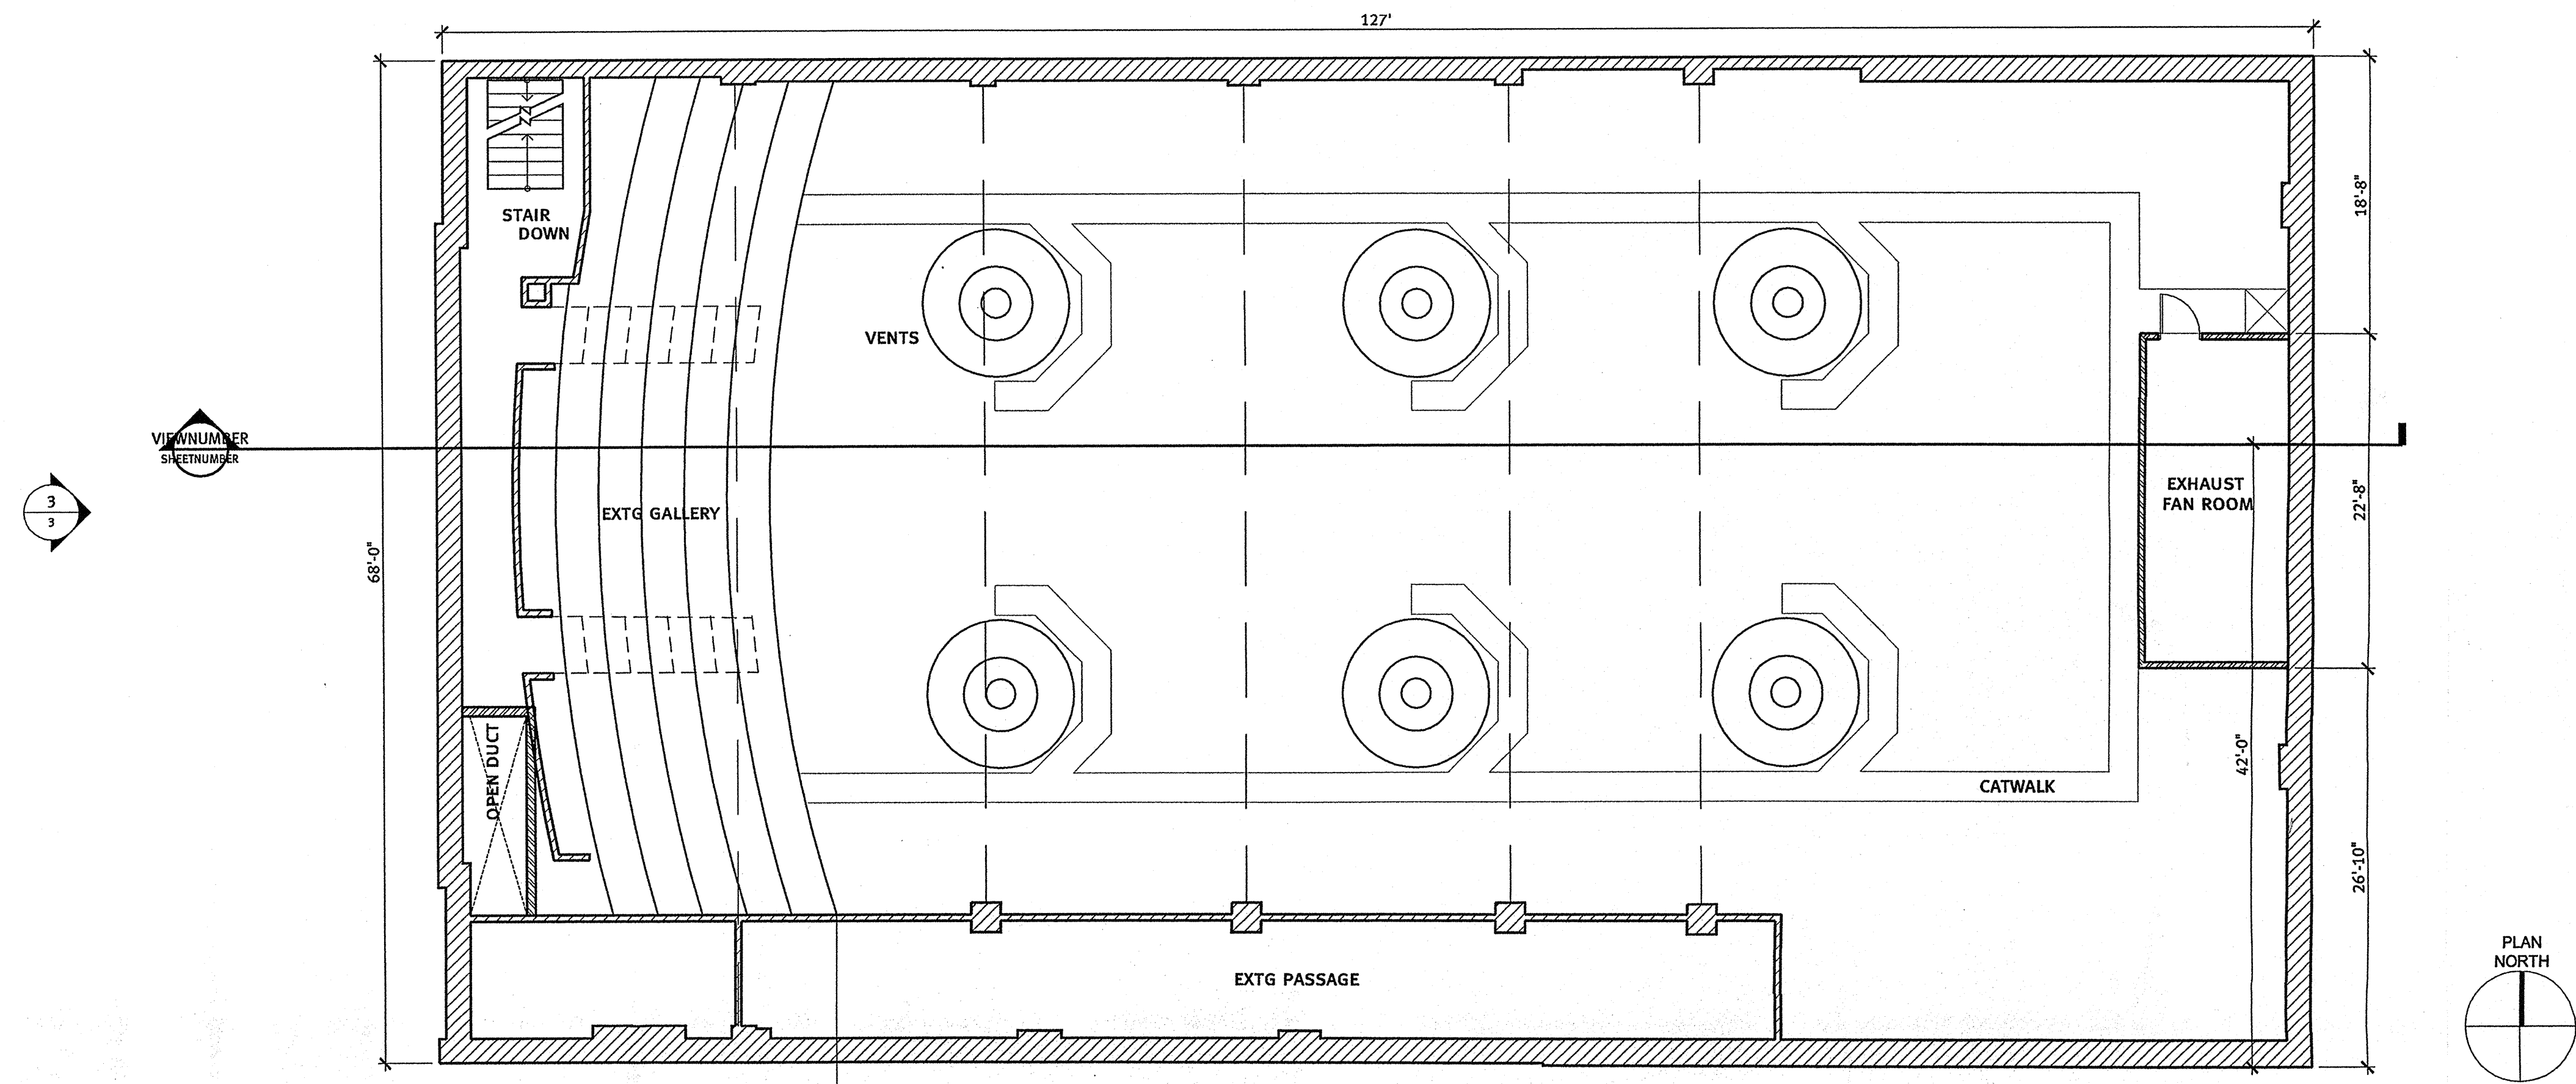

1 ATTIC SPACE 2-15-07
1/8"=1'-0"