

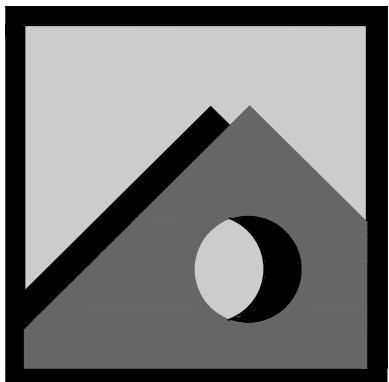


HELICAL PILE NOTES

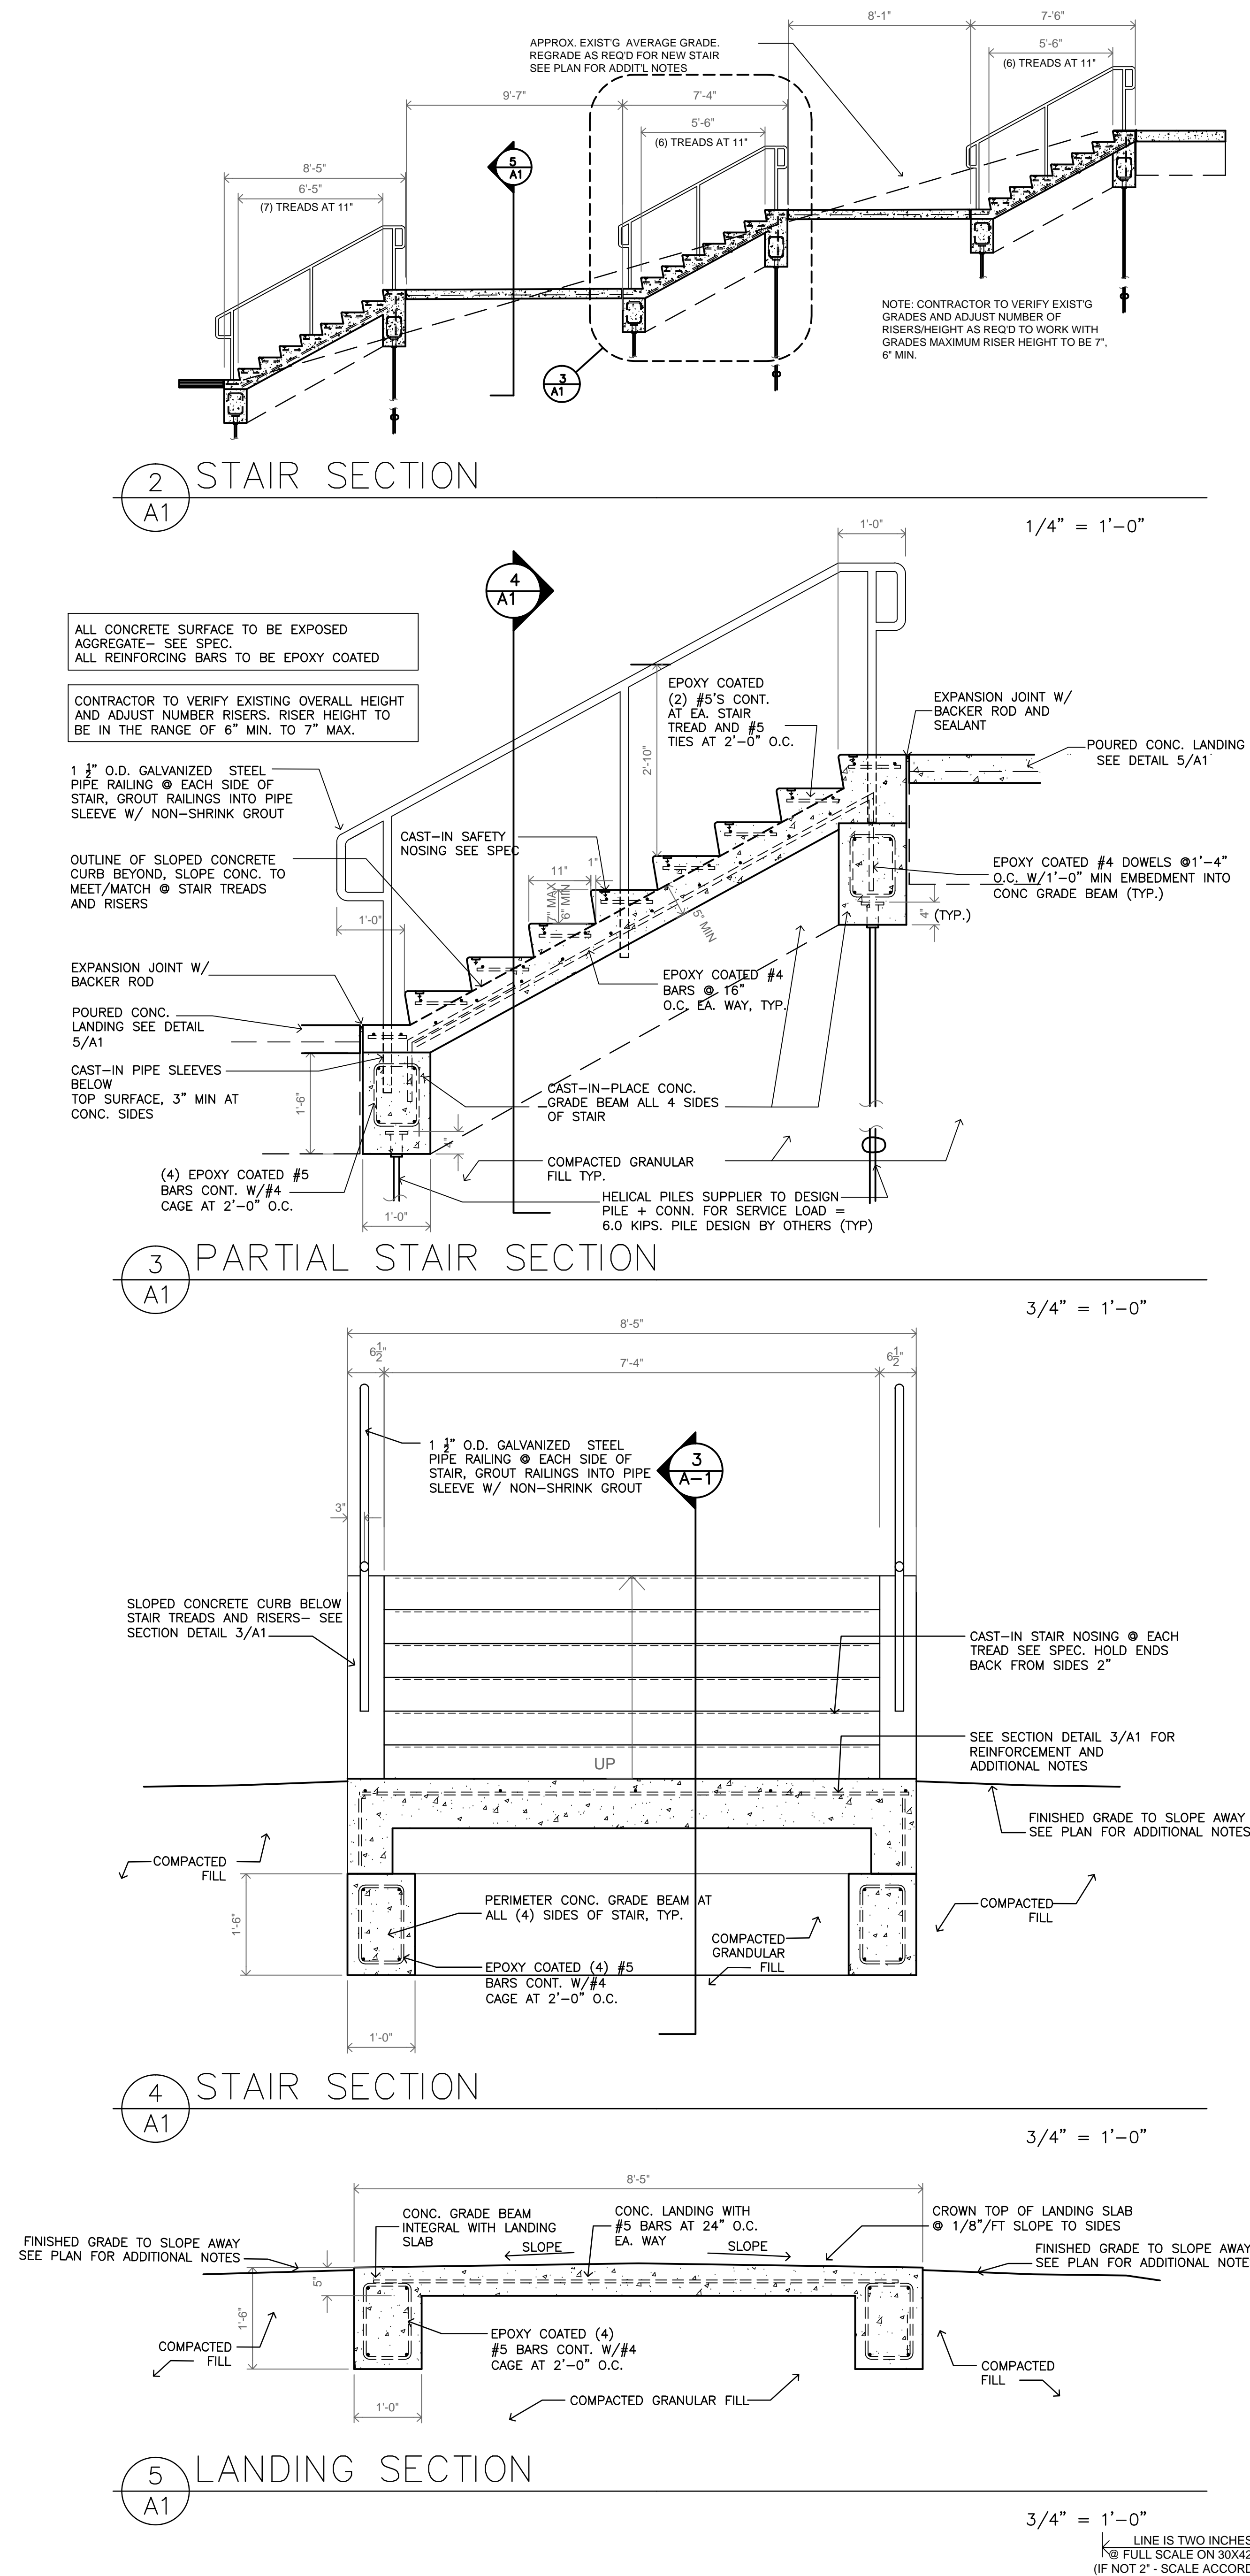

I hereby certify that this plan, specification, or report was prepared by me or under my direct supervision and that I am a duly Licensed Professional Engineer under the laws of the State of MINNESOTA.
 ROBERT LEHN
 Date: 3-5-13 Reg. No. 20098

I hereby certify that this plan, specification, or report was prepared by me or under my direct supervision and that I am a duly Licensed Professional Engineer under the laws of the State of MINNESOTA.
 MARK LUD
 Date: 3-5-13 Reg. No. 40443

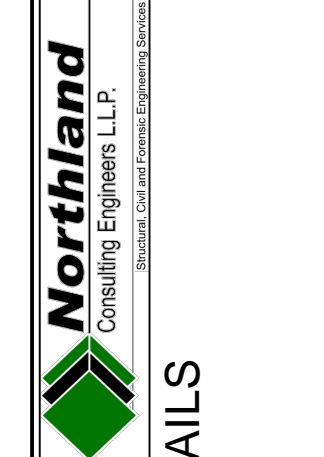

PLAN & DETAILS

RW Fern Associates Inc. Architects, 413 East Superior Street, Duluth, Minnesota 55802 (218) 722-8271

CITY OF DULUTH, STAIR REPLACEMENT PROJECT
 PARK POINT BEACHHOUSE
 5000 MINNESOTA AVE, DULUTH, MN.

RE-BID 5-27-15
 Job No. 2368 Date 03-5-13
 Volume 4 of 4
 MH, SW, Water 28
 Sheet:

A1
 of: 1