



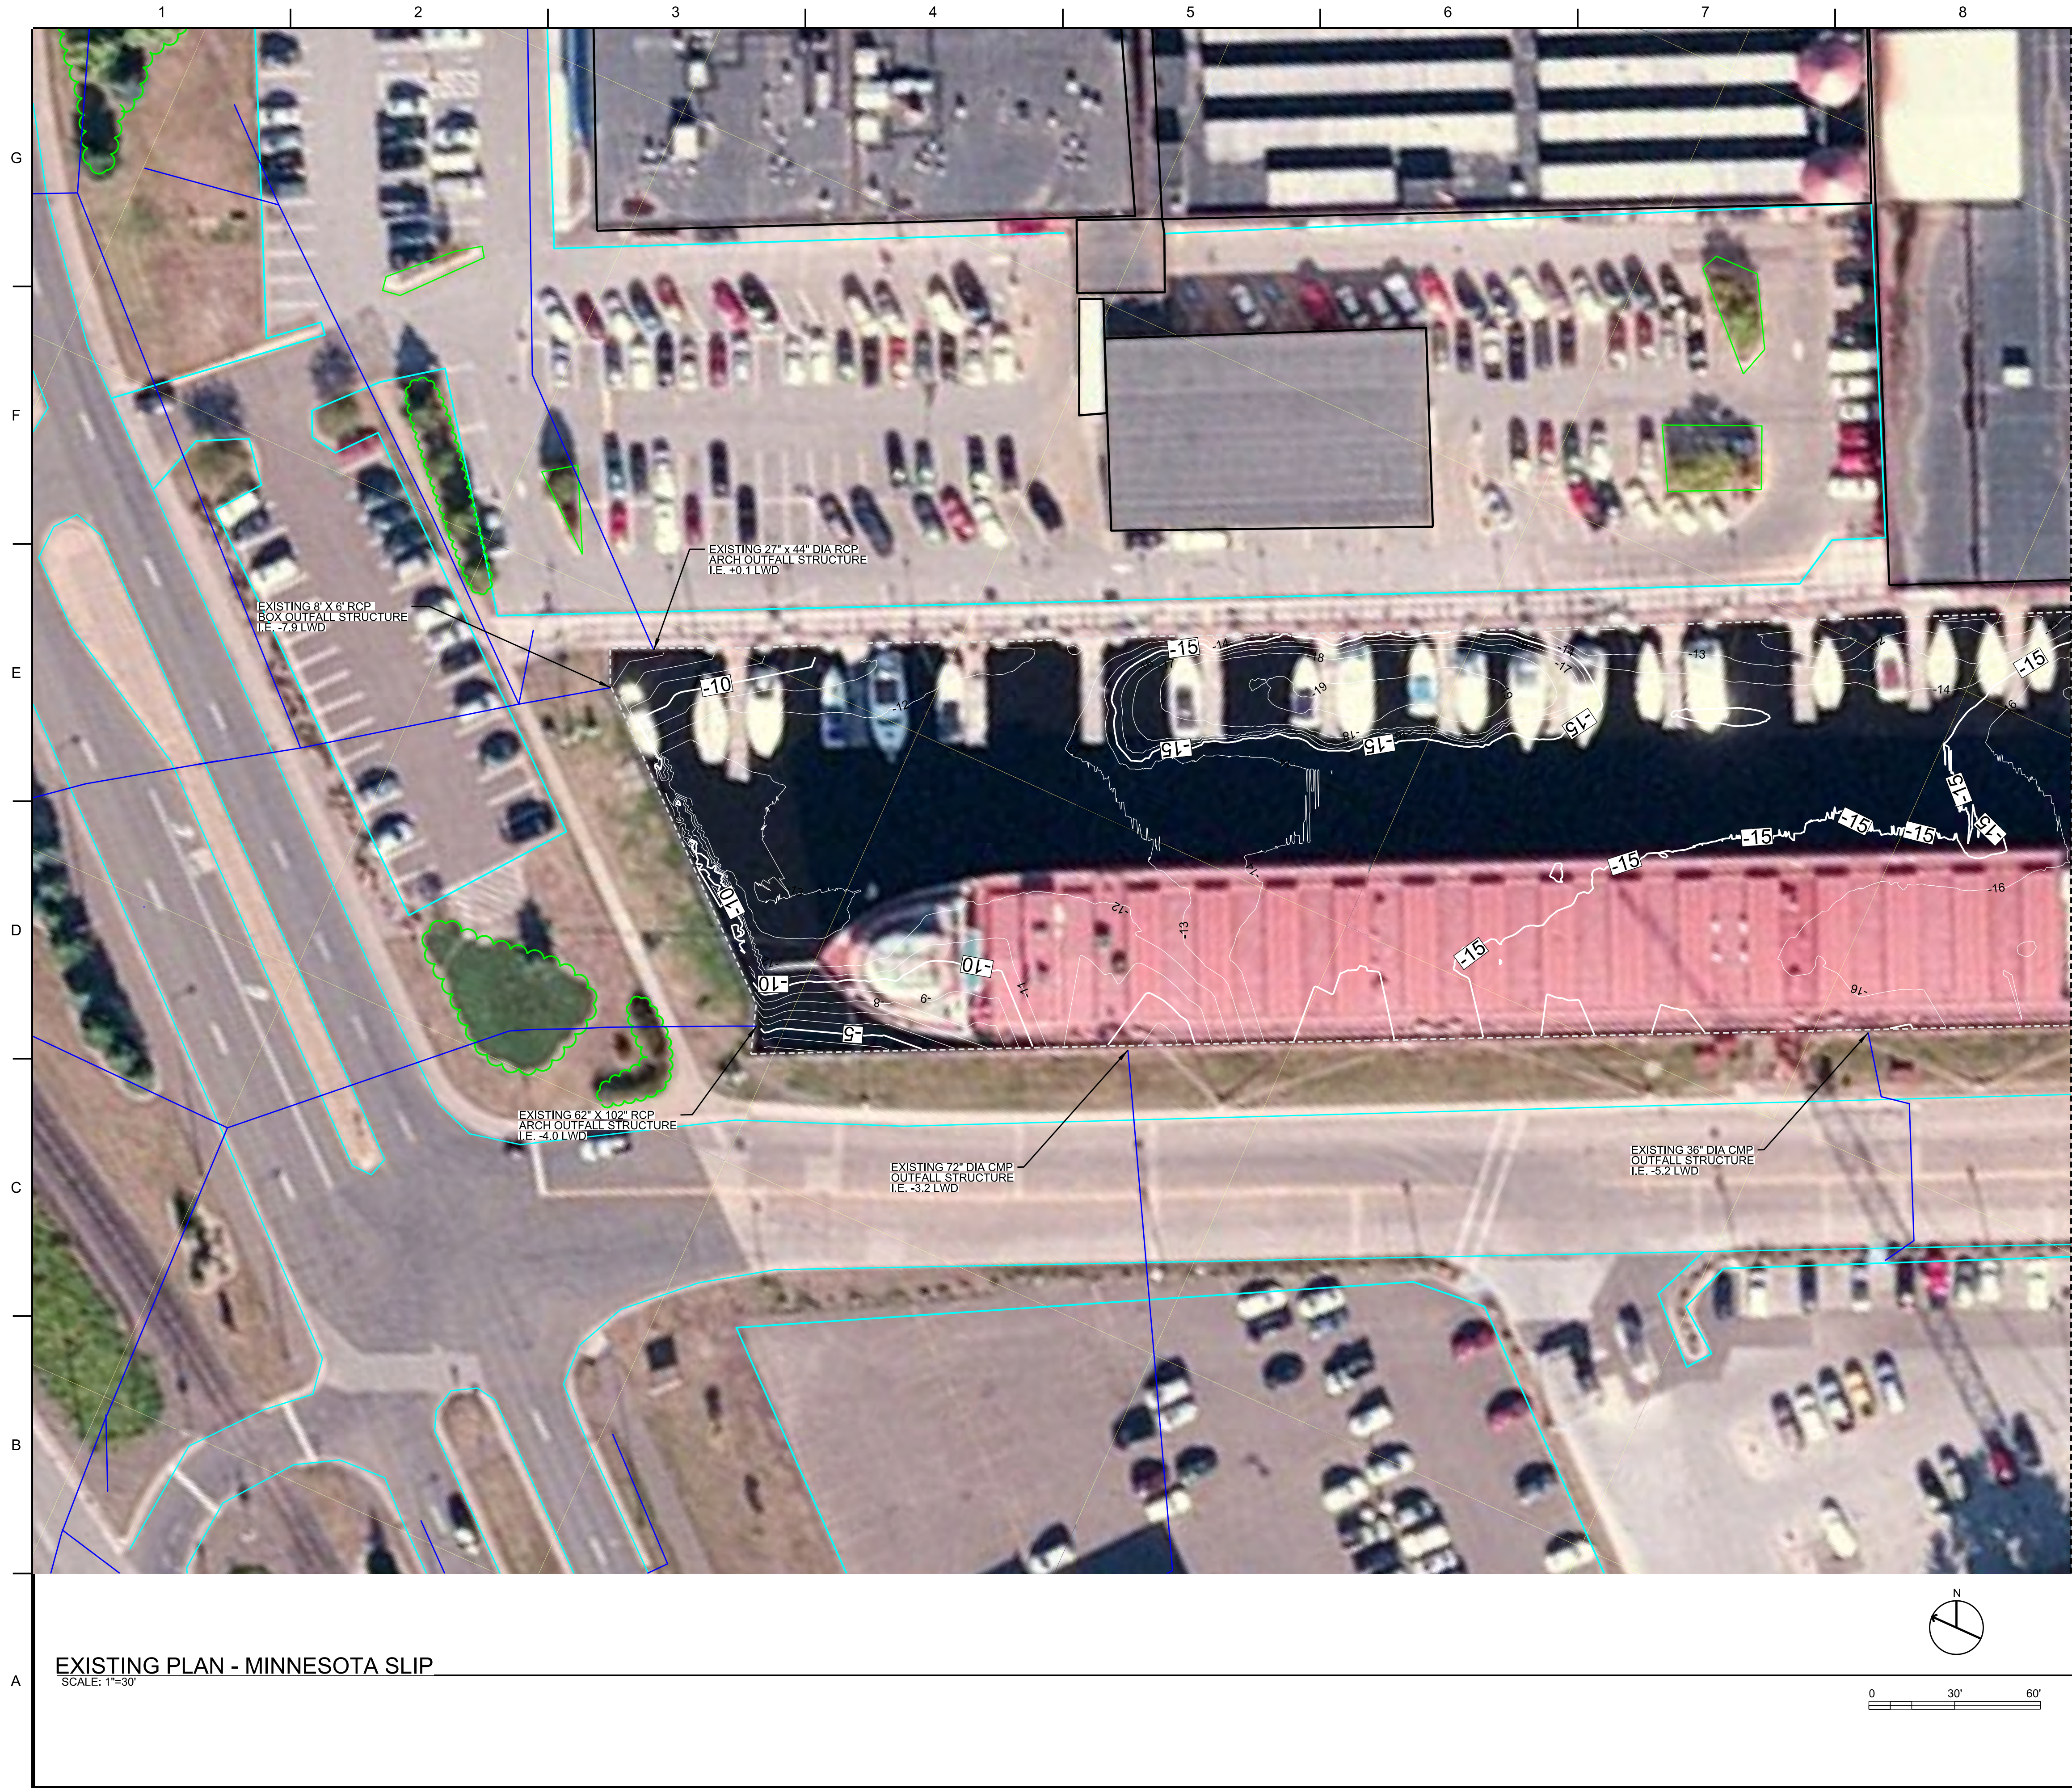


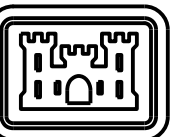

US Army Corps
of Engineers®

ISSUE DATE:		SOLICITATION NO.:		CONTRACT NO.:	
2/20/2017		150		TBD	
DESIGNED BY:		CHECKED BY:		SUBMITTED BY:	
T. SMITH		B. MERTE		P. ROSS	
DRAWN BY:		SIZE:		ANSI D	
L. SMITH		DSANEFY17VH101.dgn			

U.S. ARMY CORPS OF ENGINEERS
DETROIT DISTRICT
477 MICHIGAN AVE.
DETROIT, MI 48226

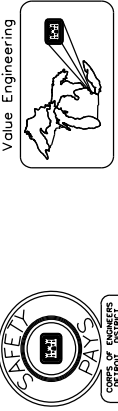

DULUTH, MINNESOTA
ST. LOUIS RIVER AREA OF CONCERN (SLRAOC)
REMEDIAL ACTION PLAN (RAP) PROJECT
FY17 MINNESOTA SLIP SEDIMENT REMEDIATION

EXISTING PLAN - MINNESOTA SLIP

SHEET ID

VH101

