
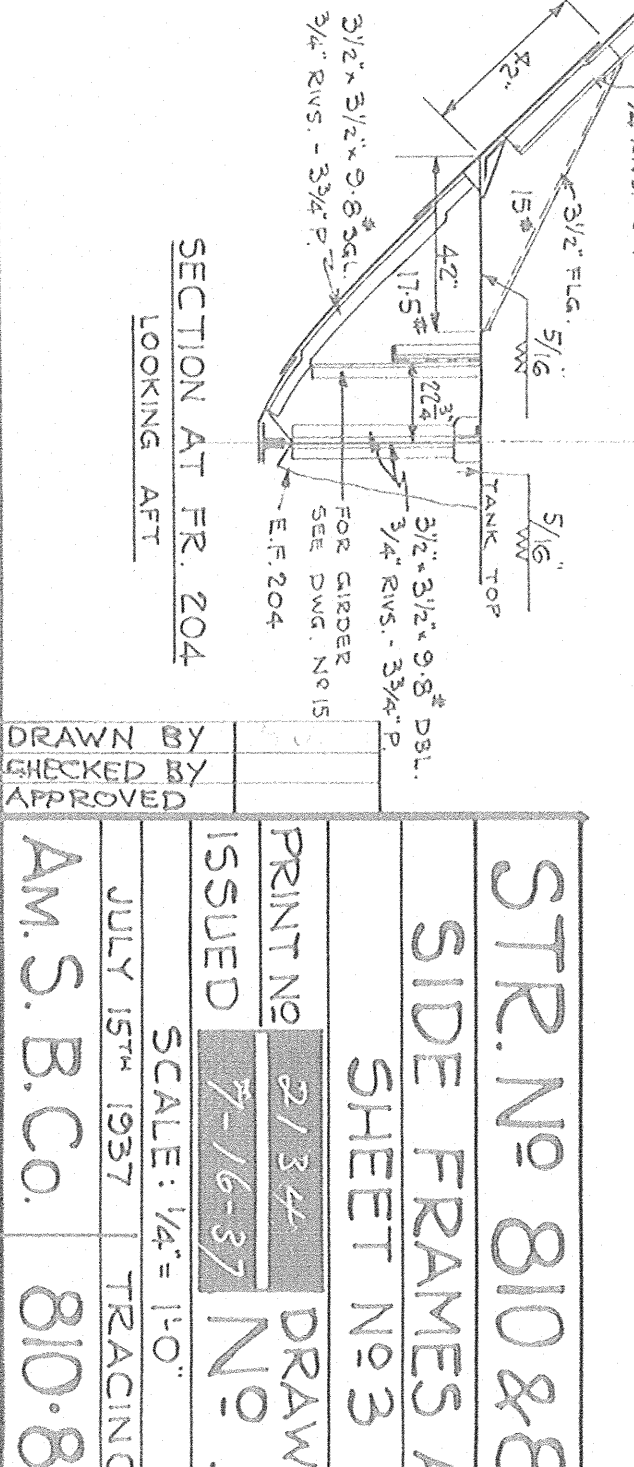
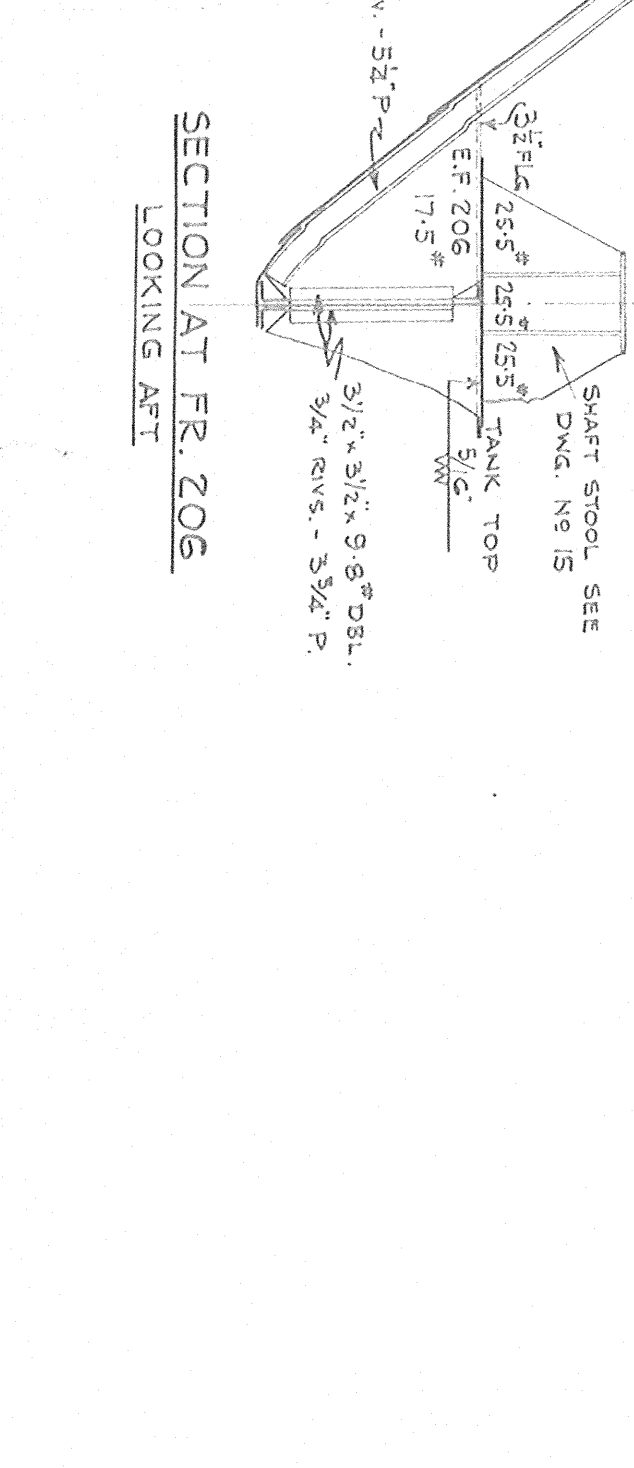
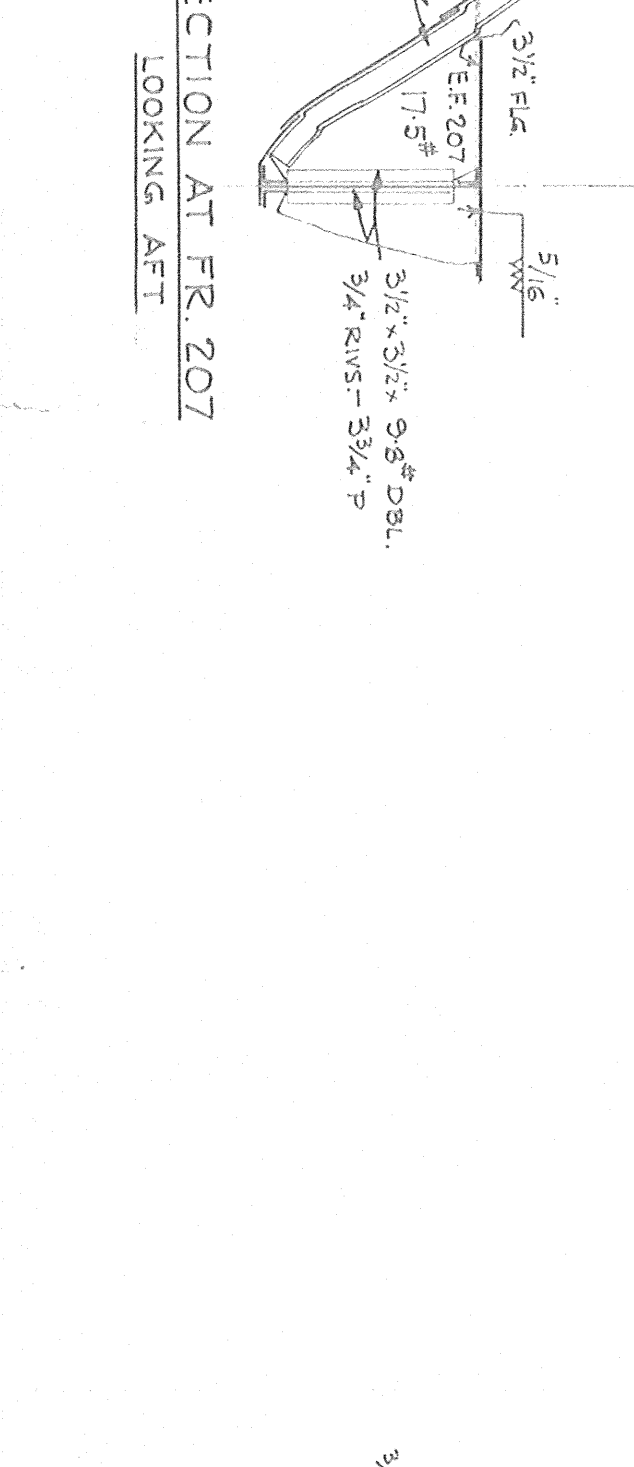
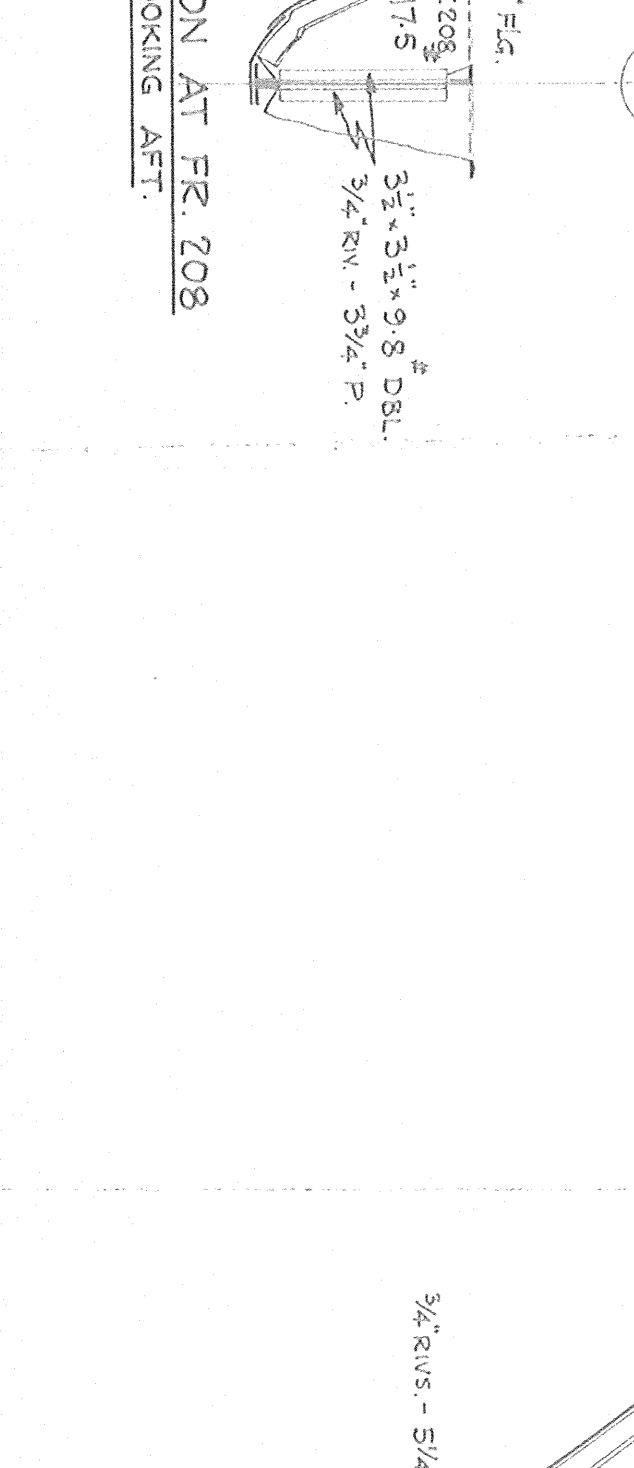
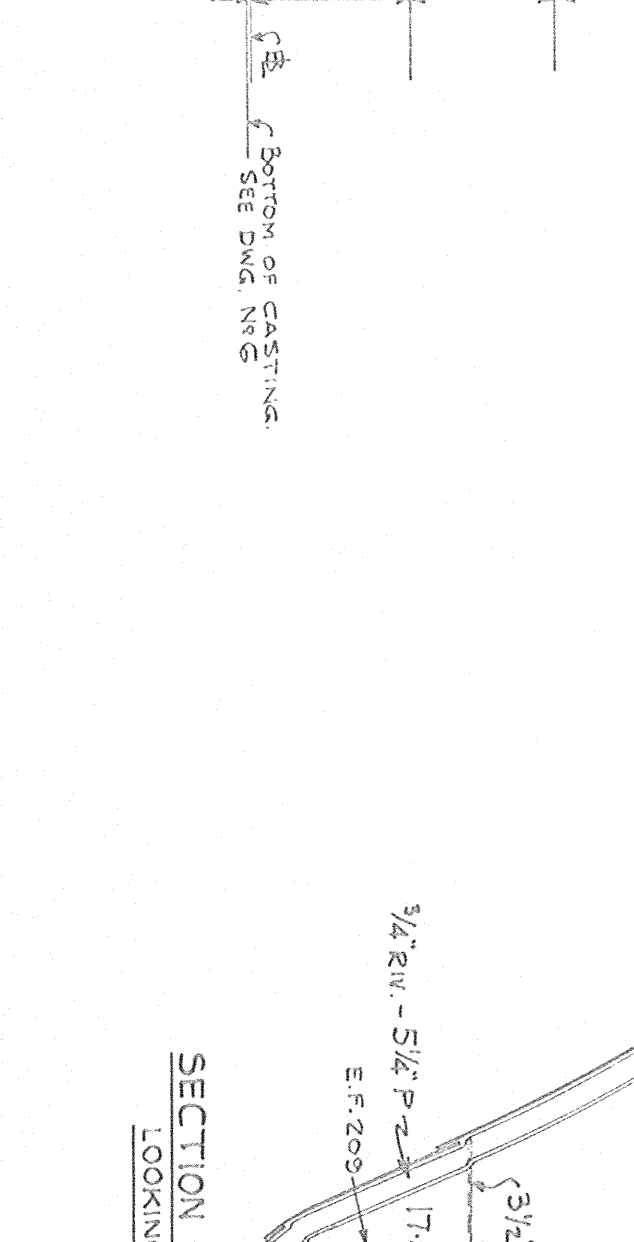
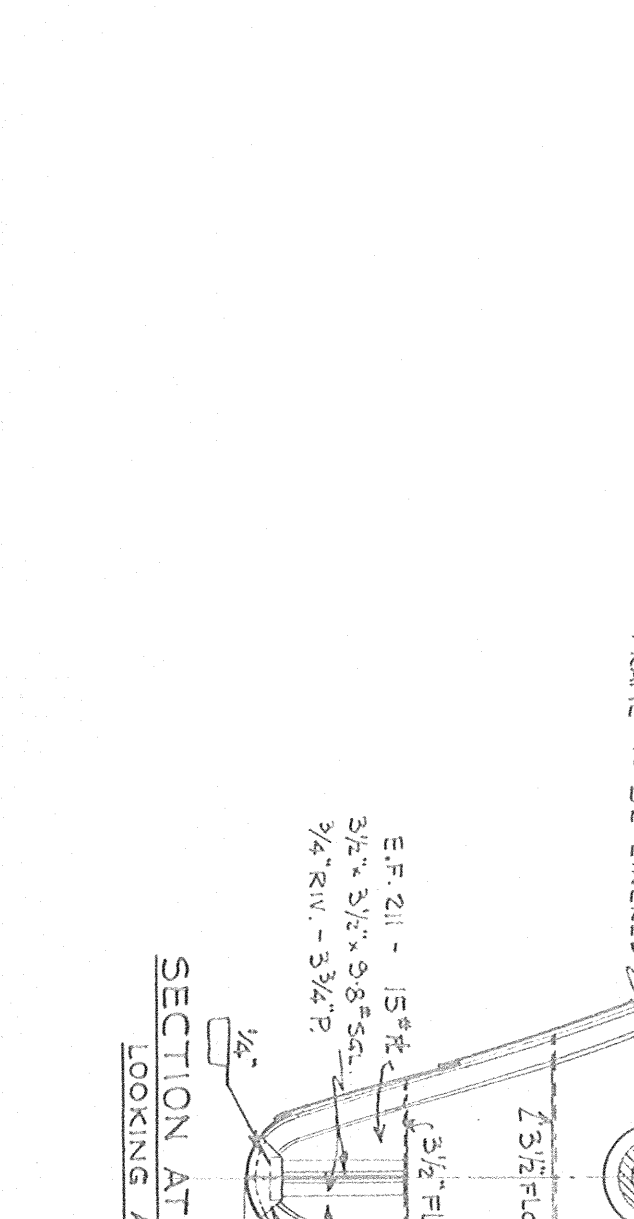
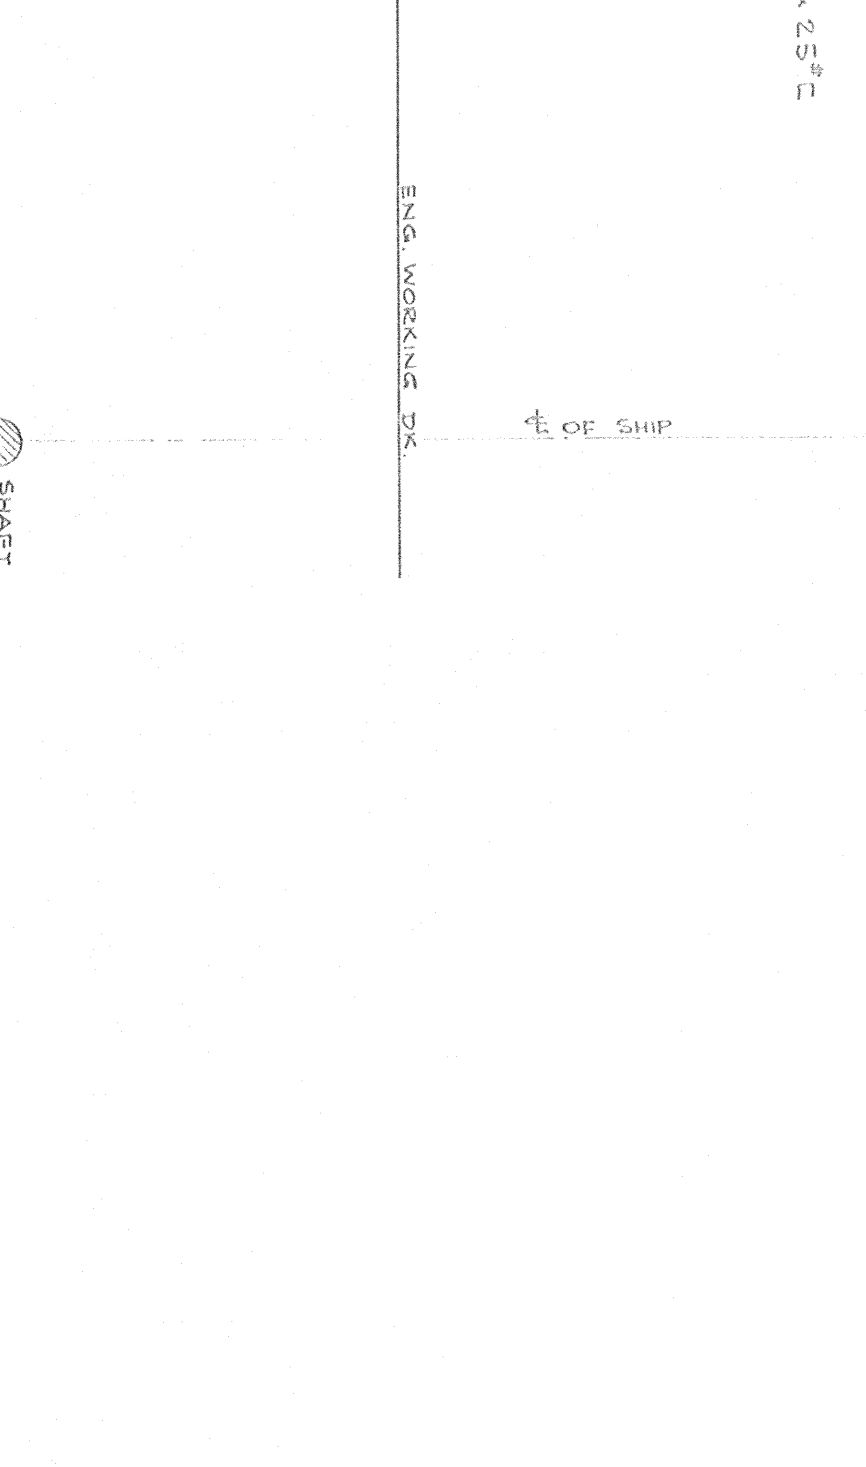
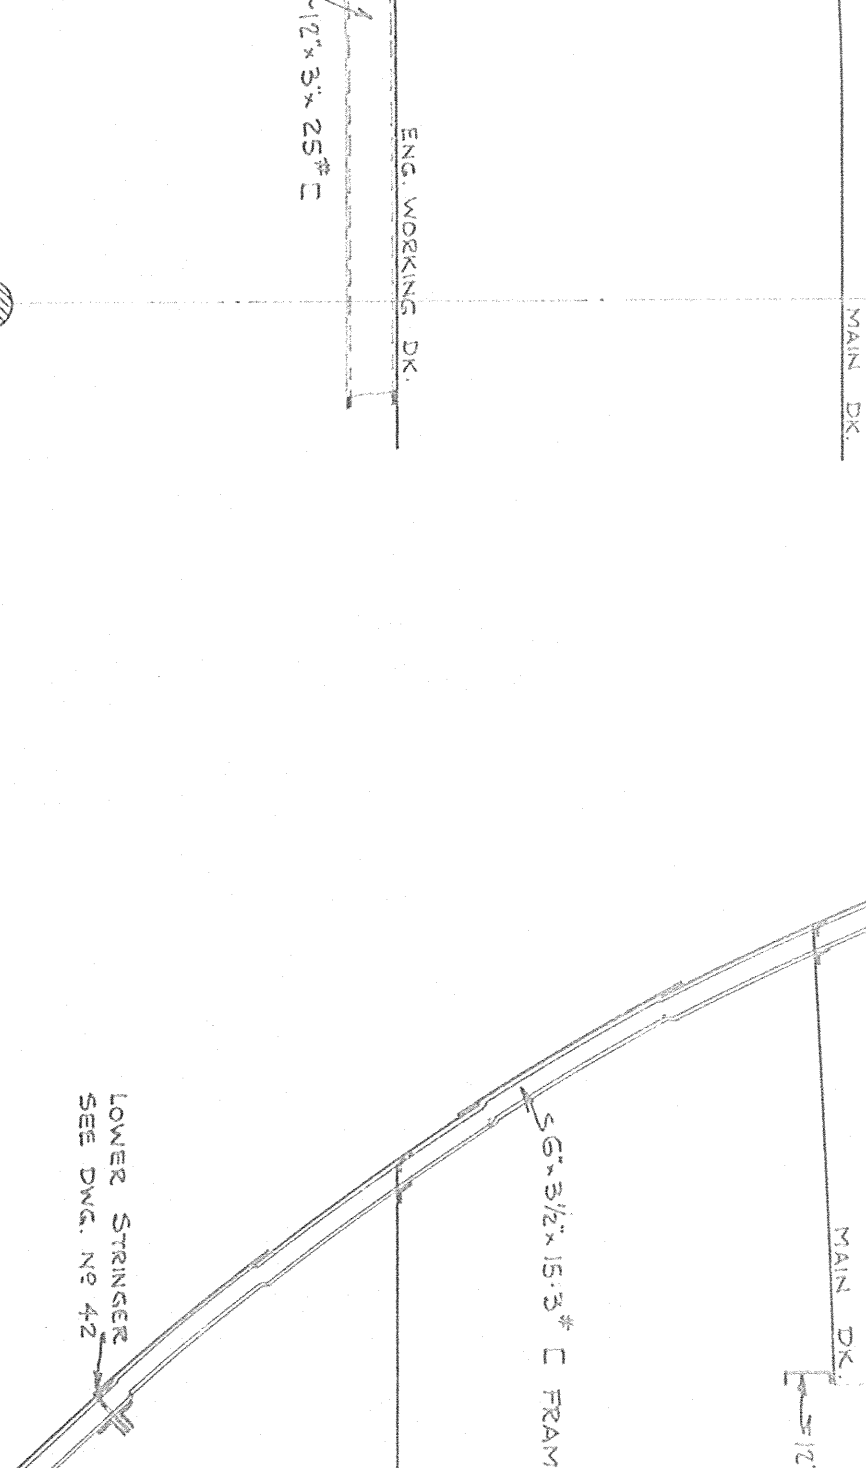
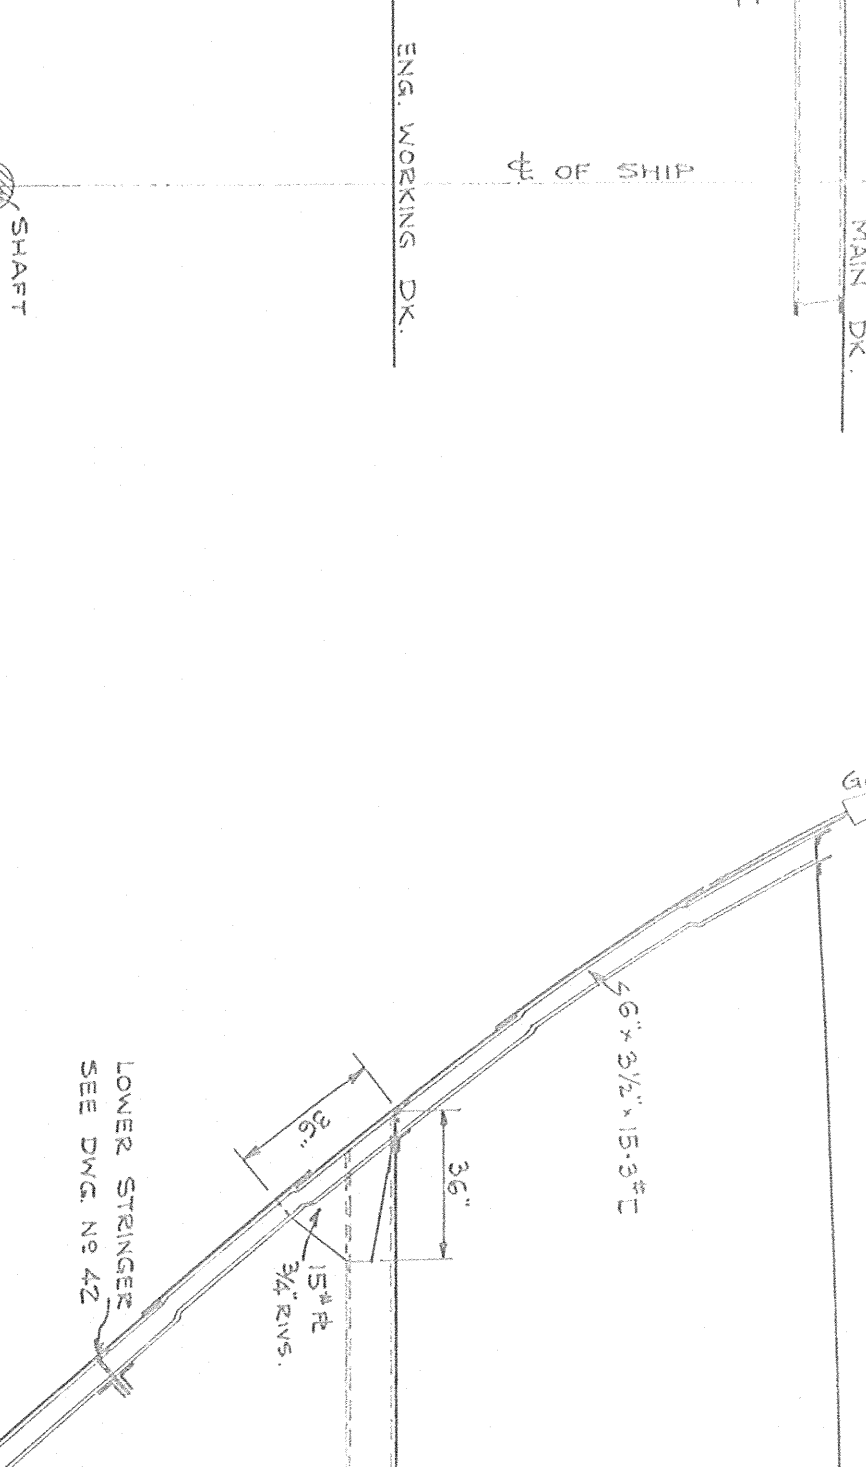
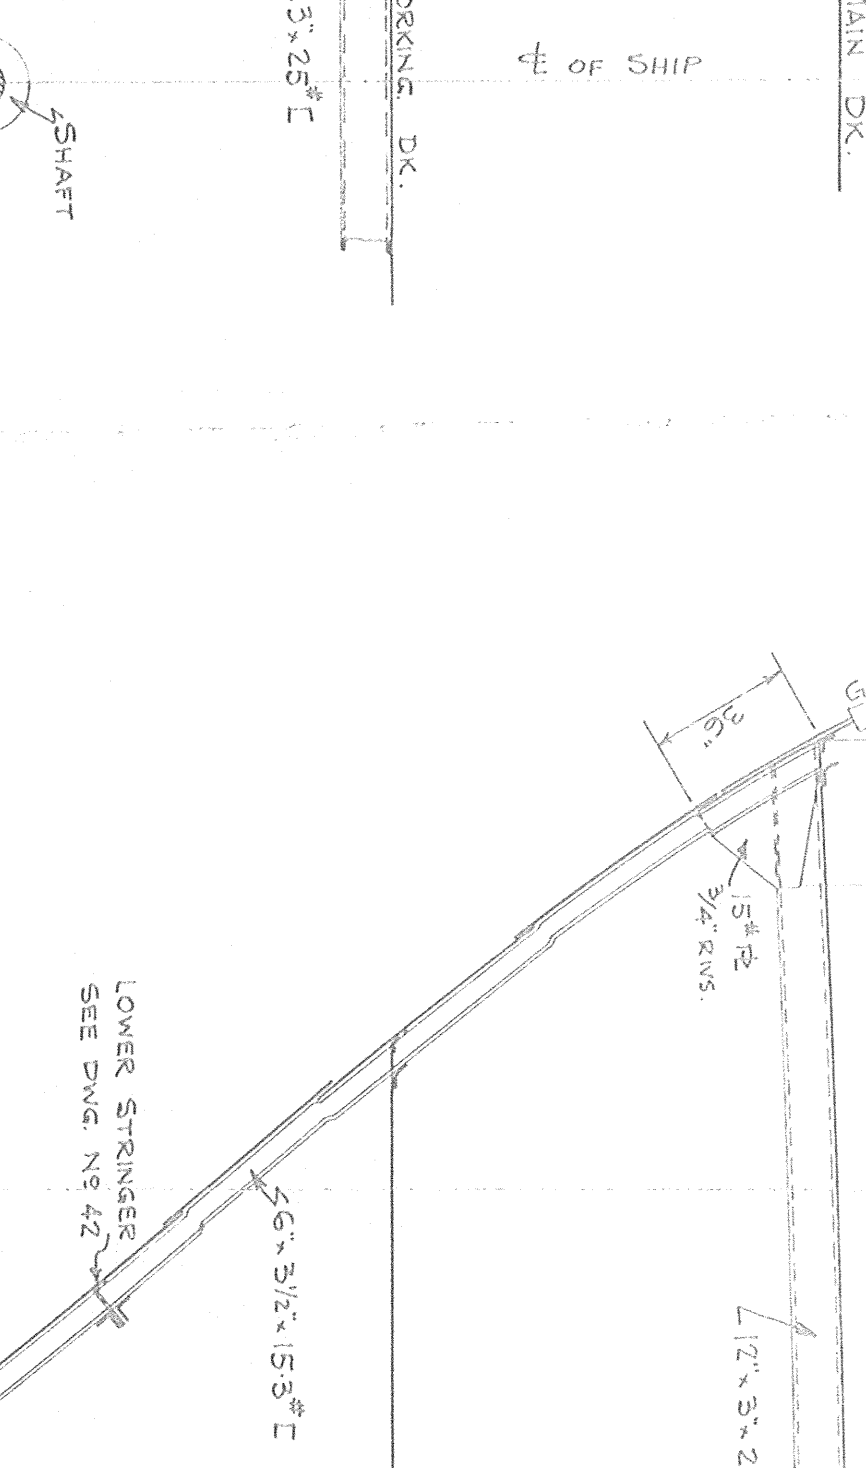
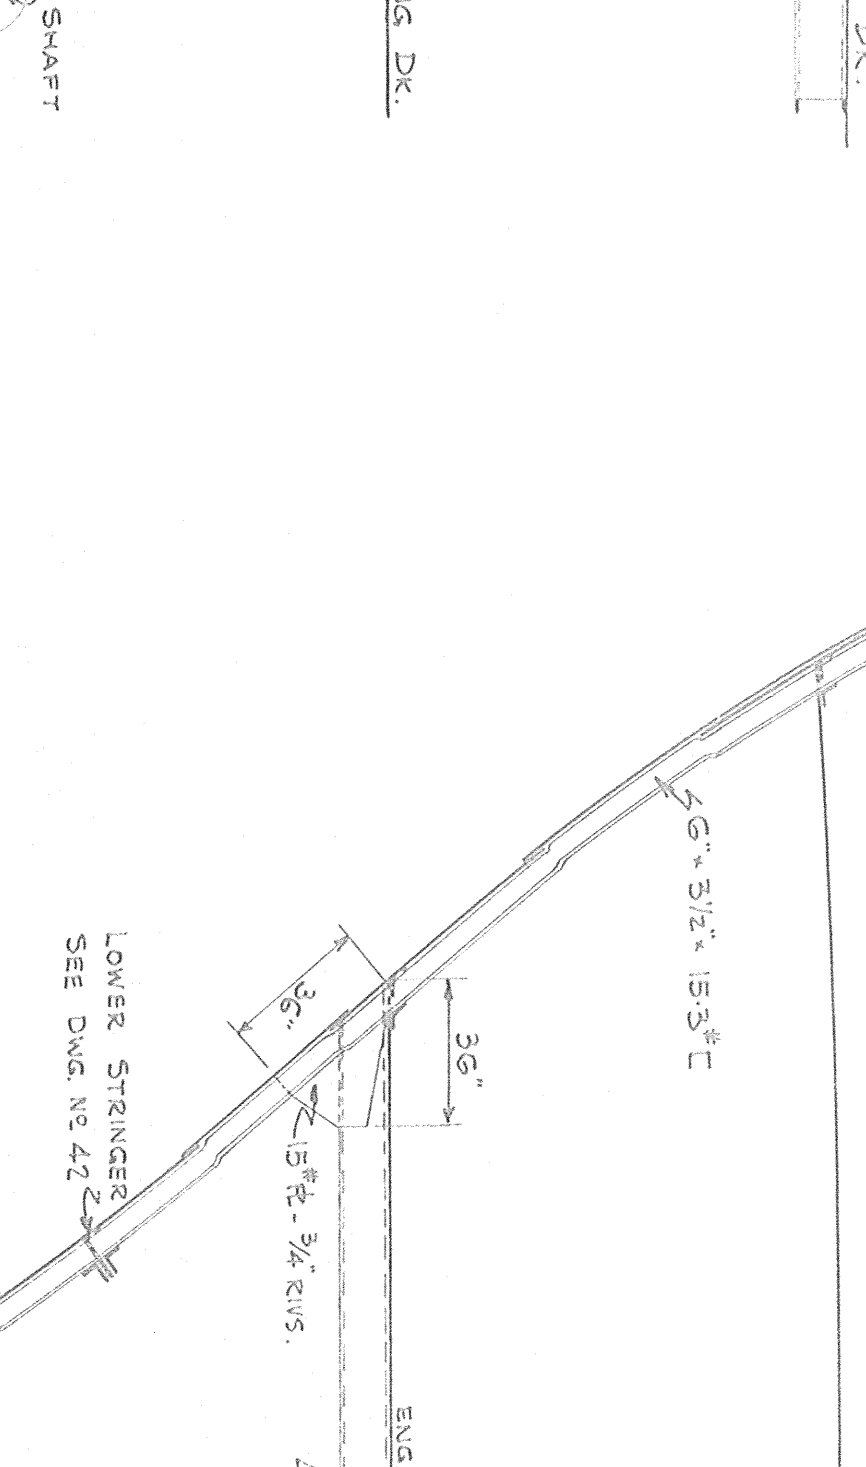
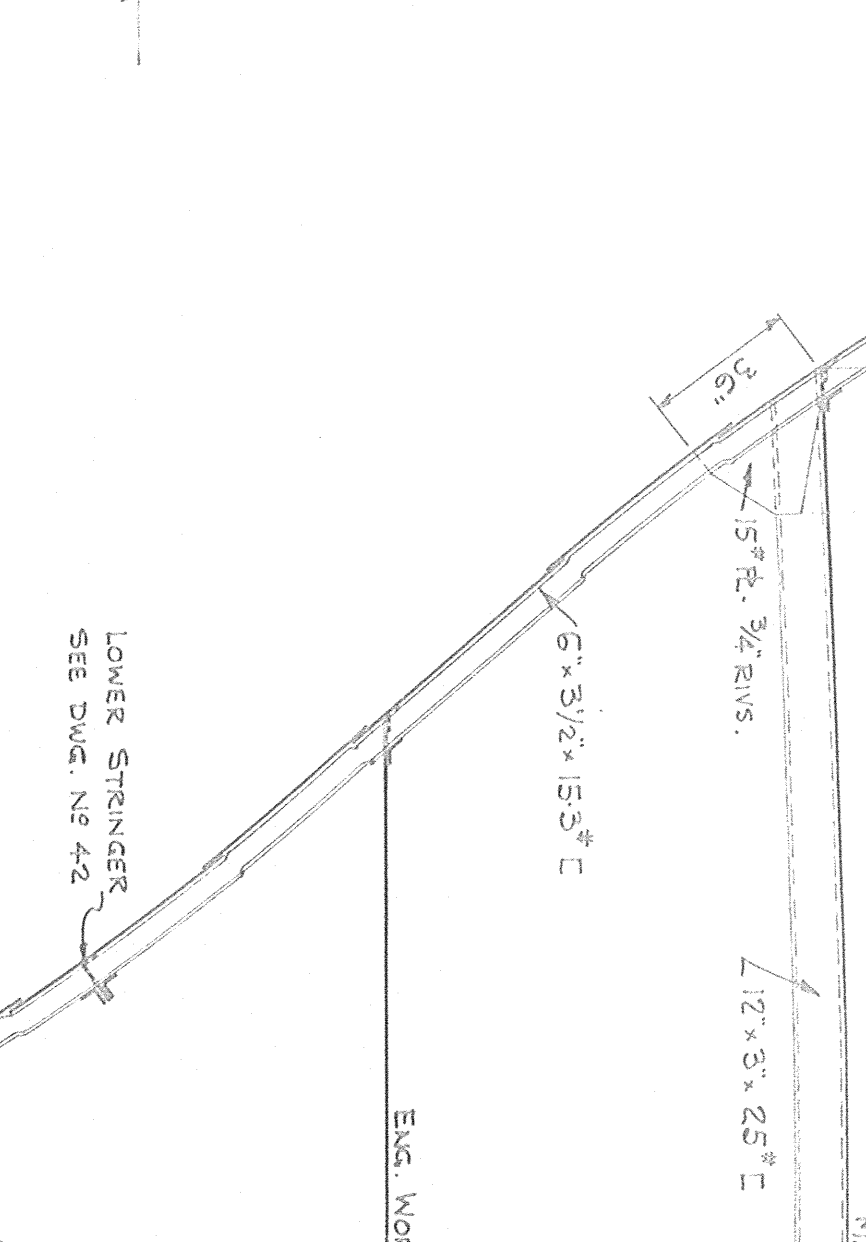
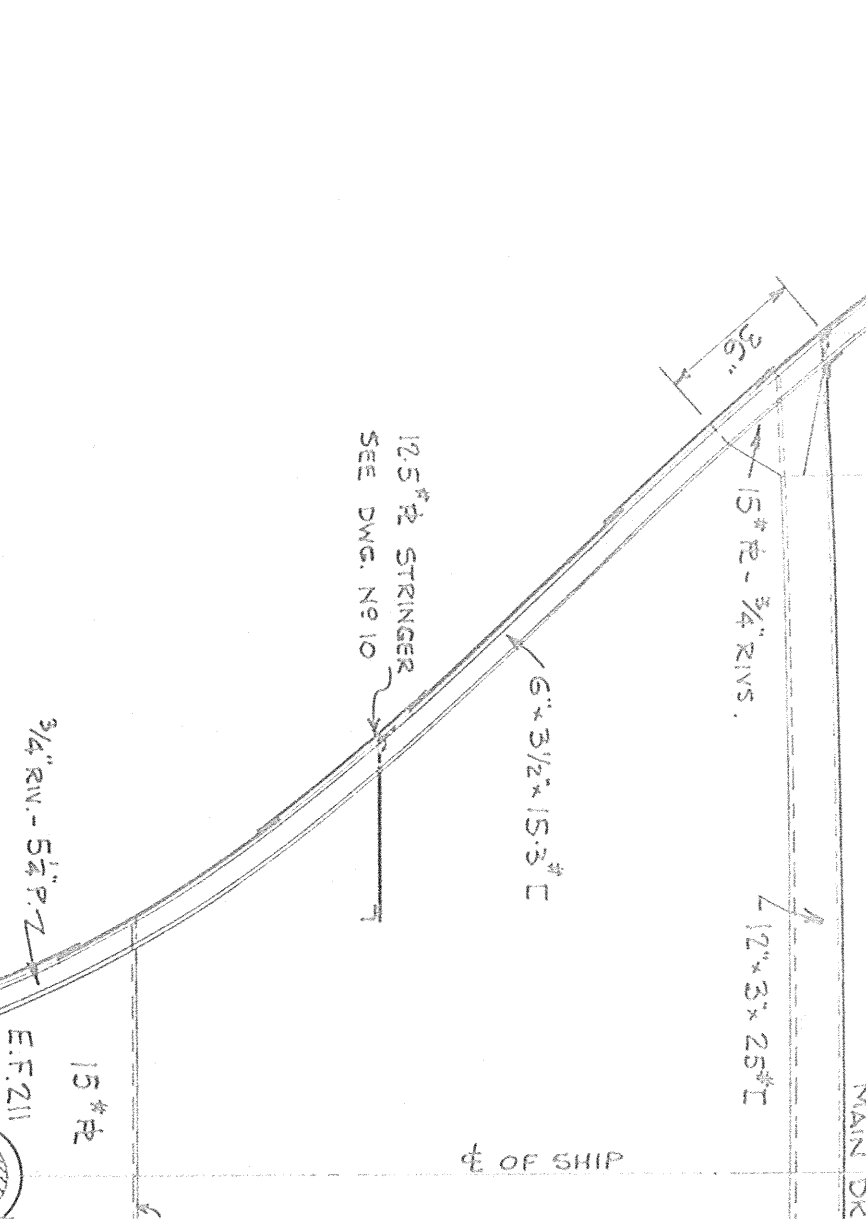
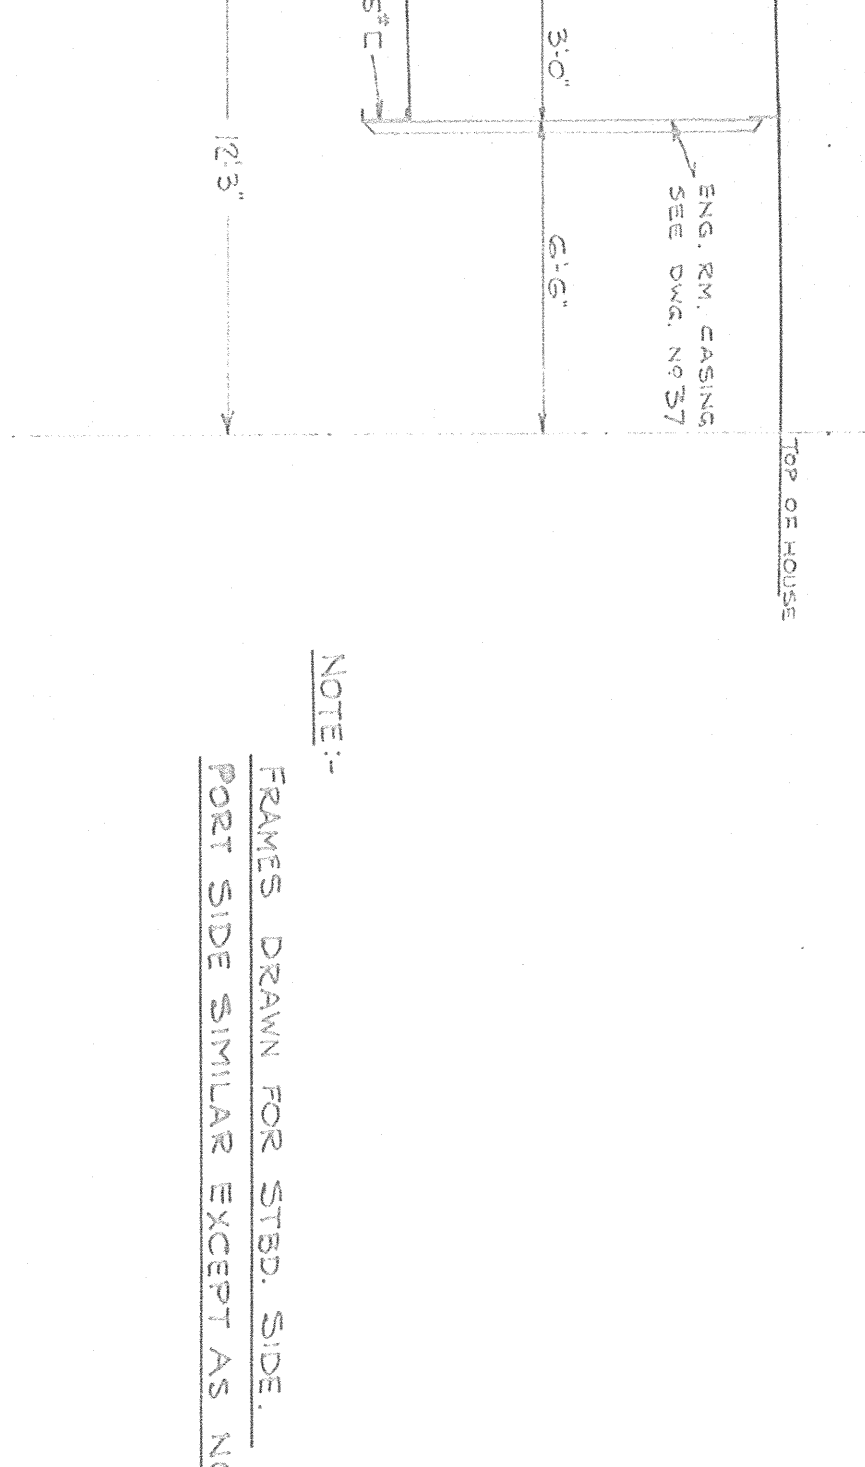
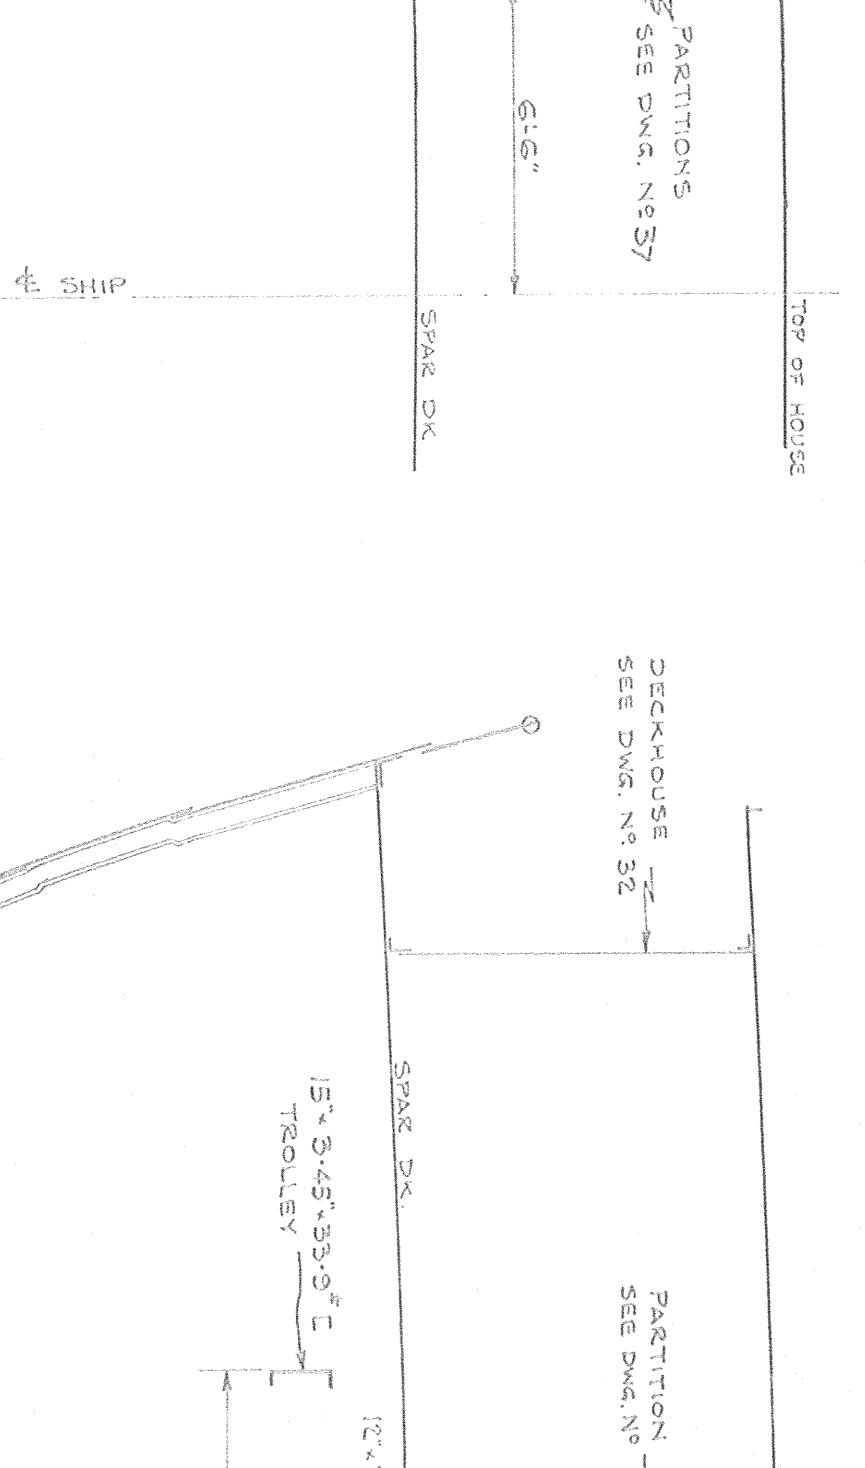
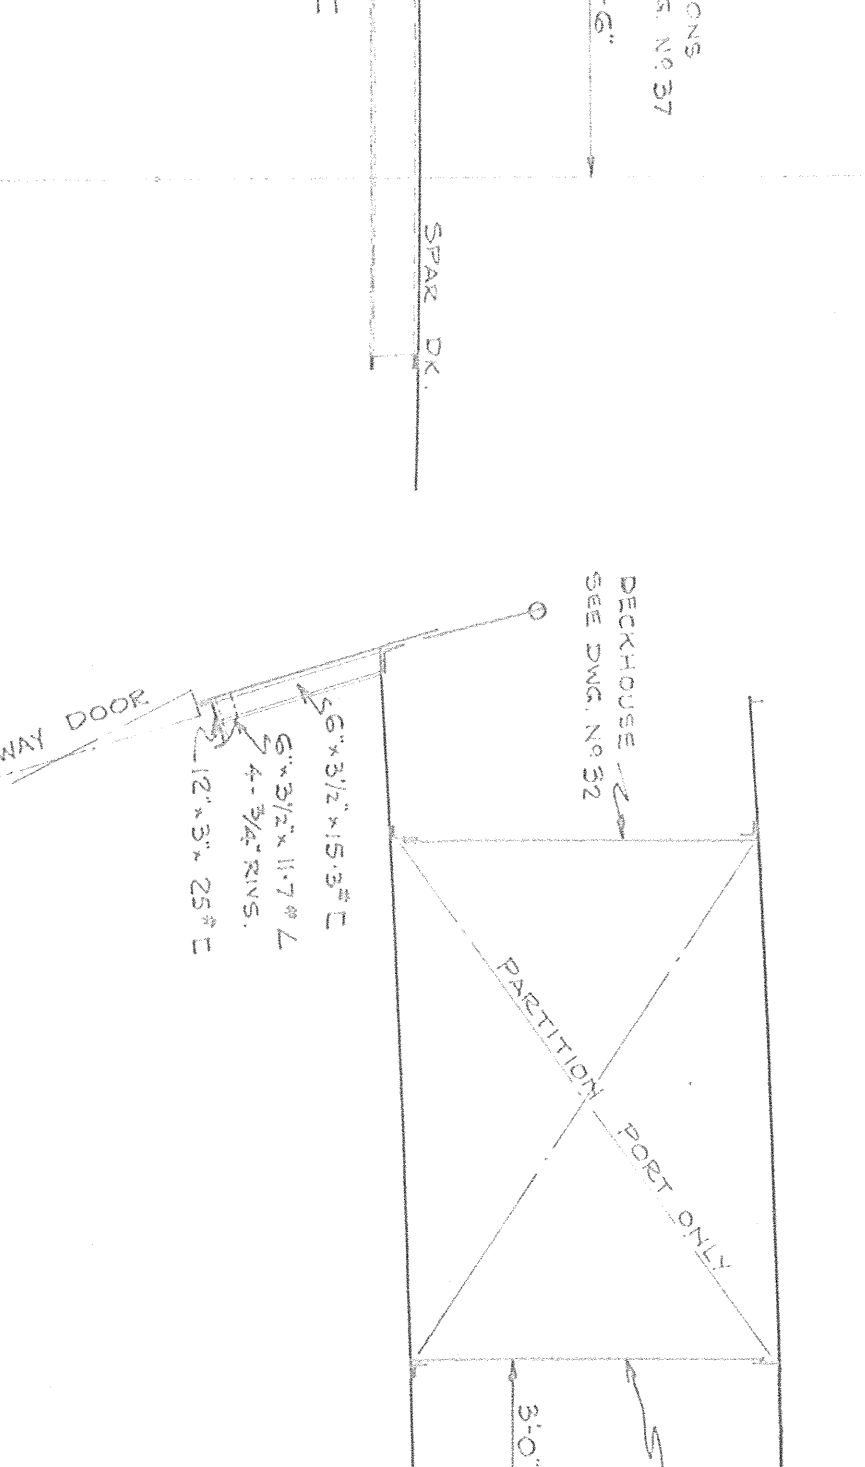
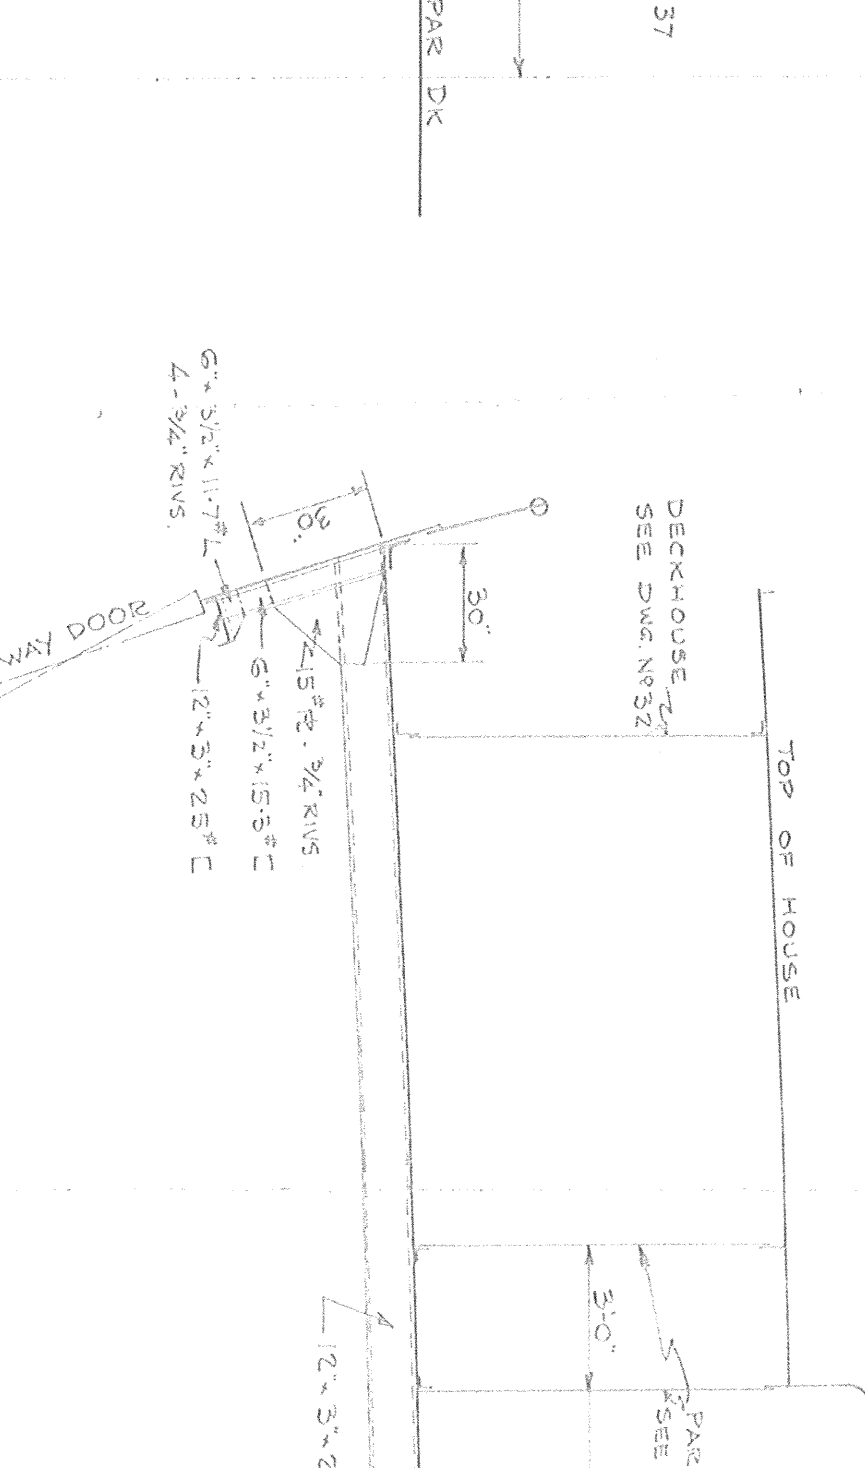
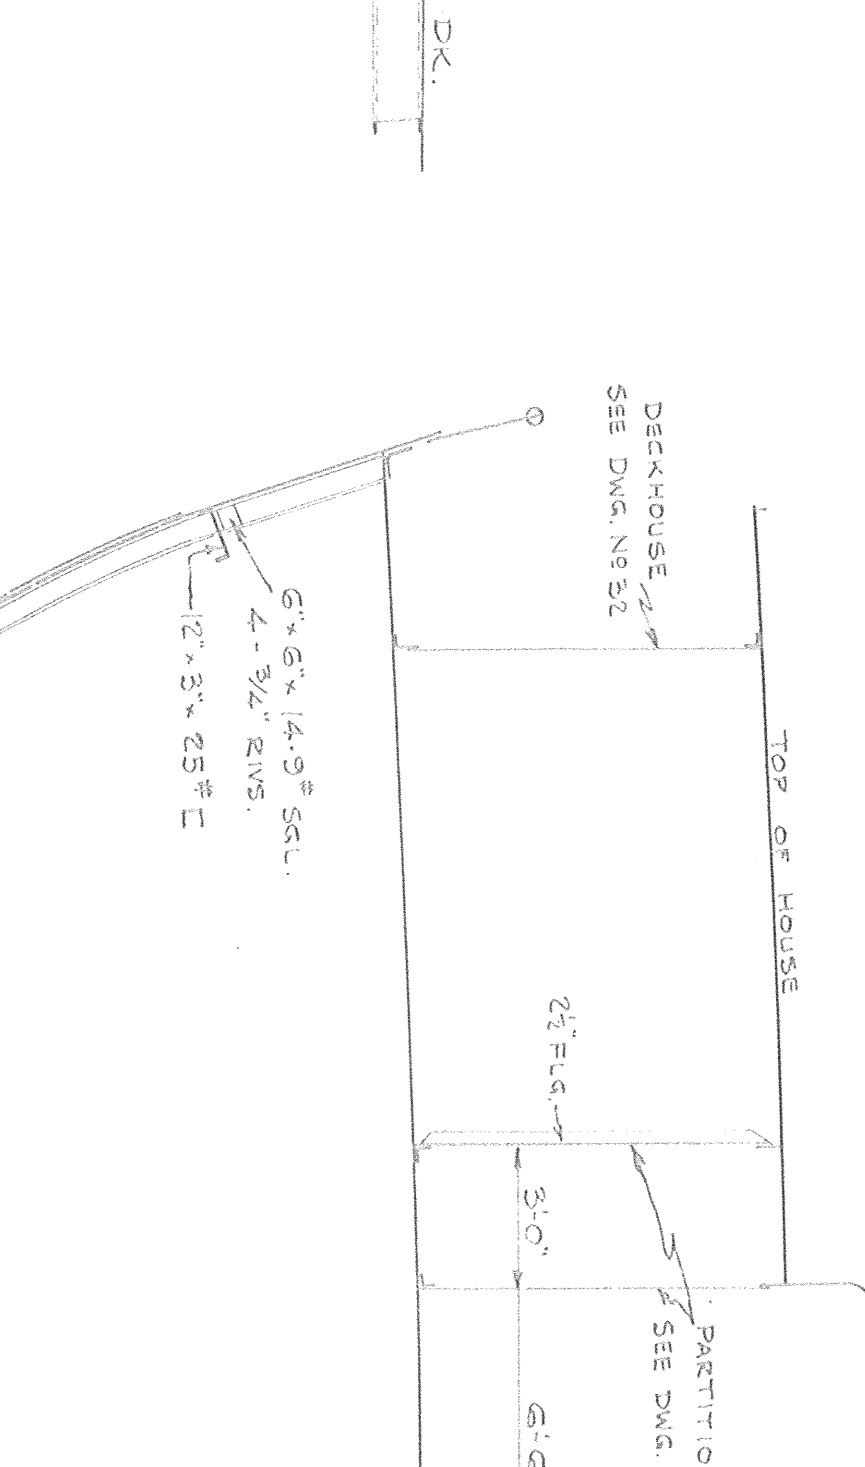
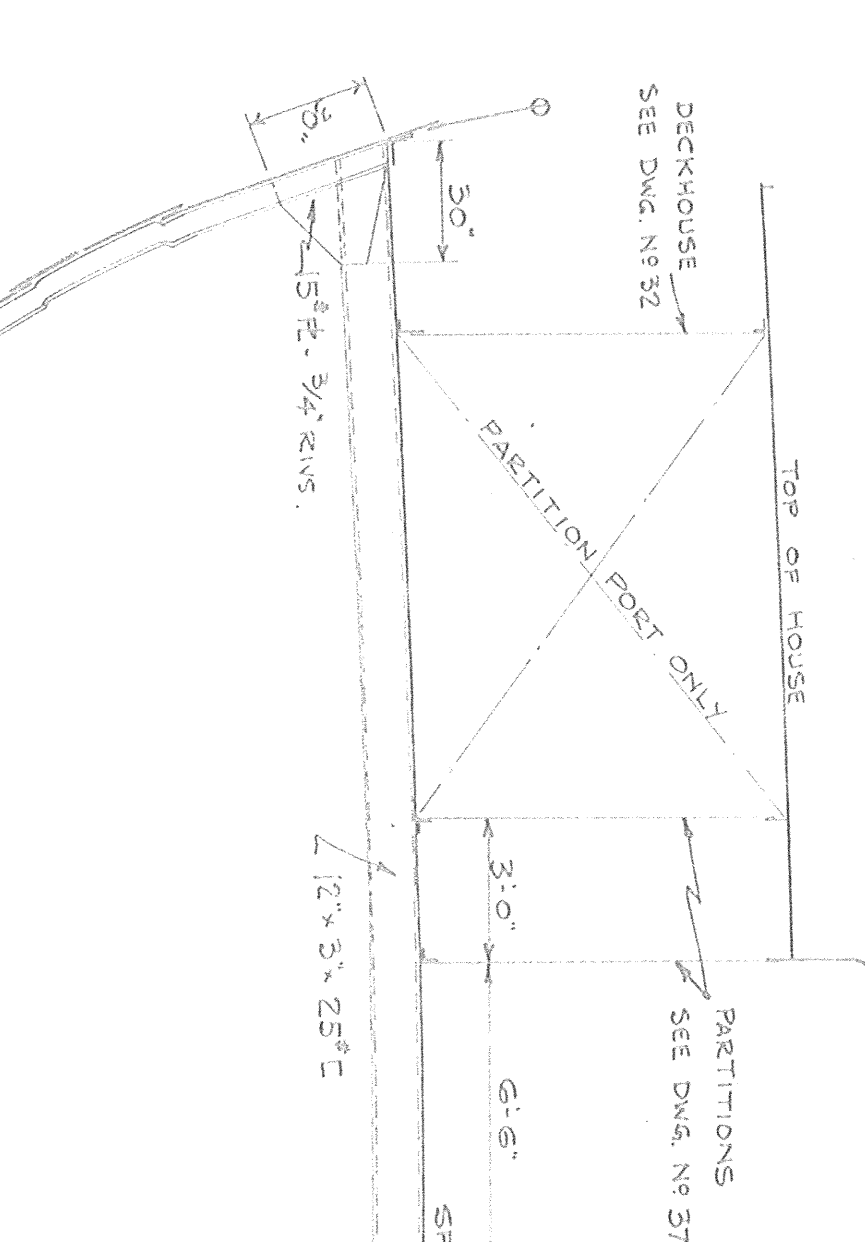
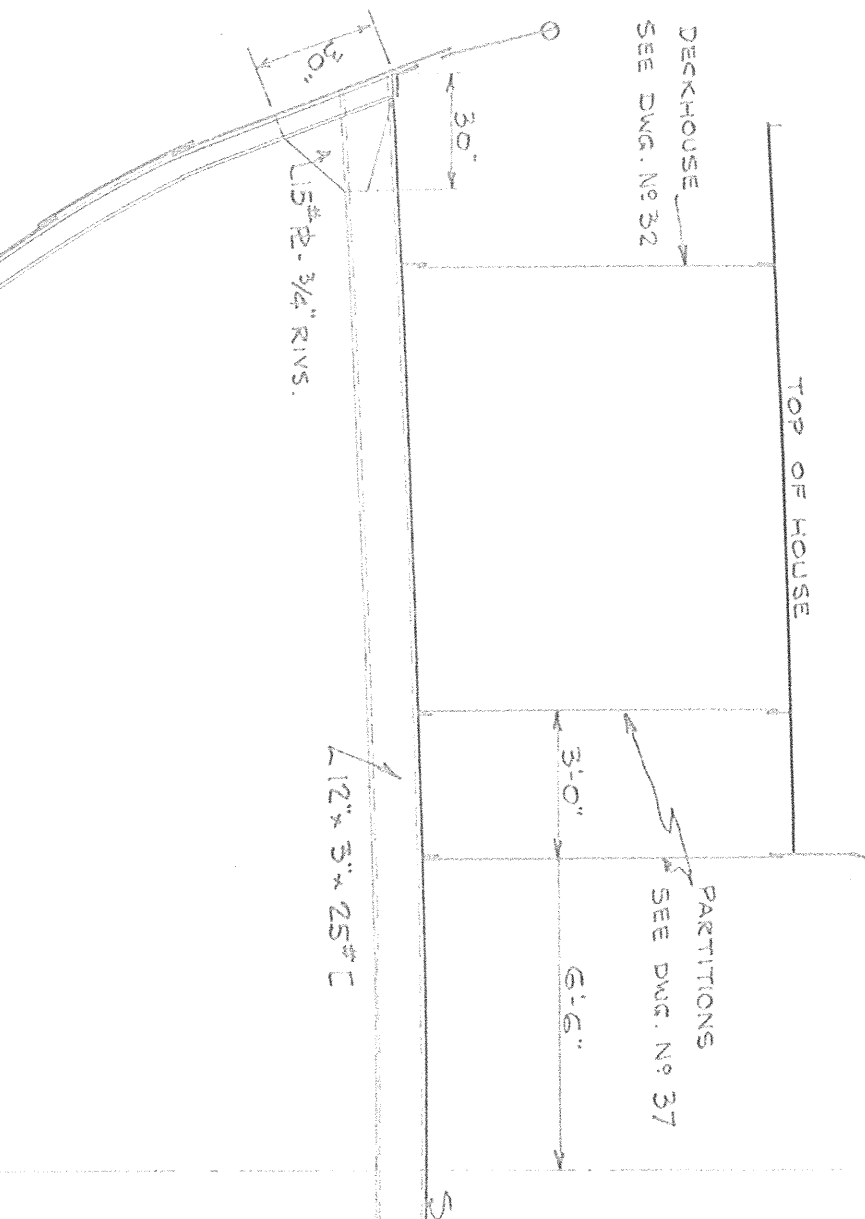
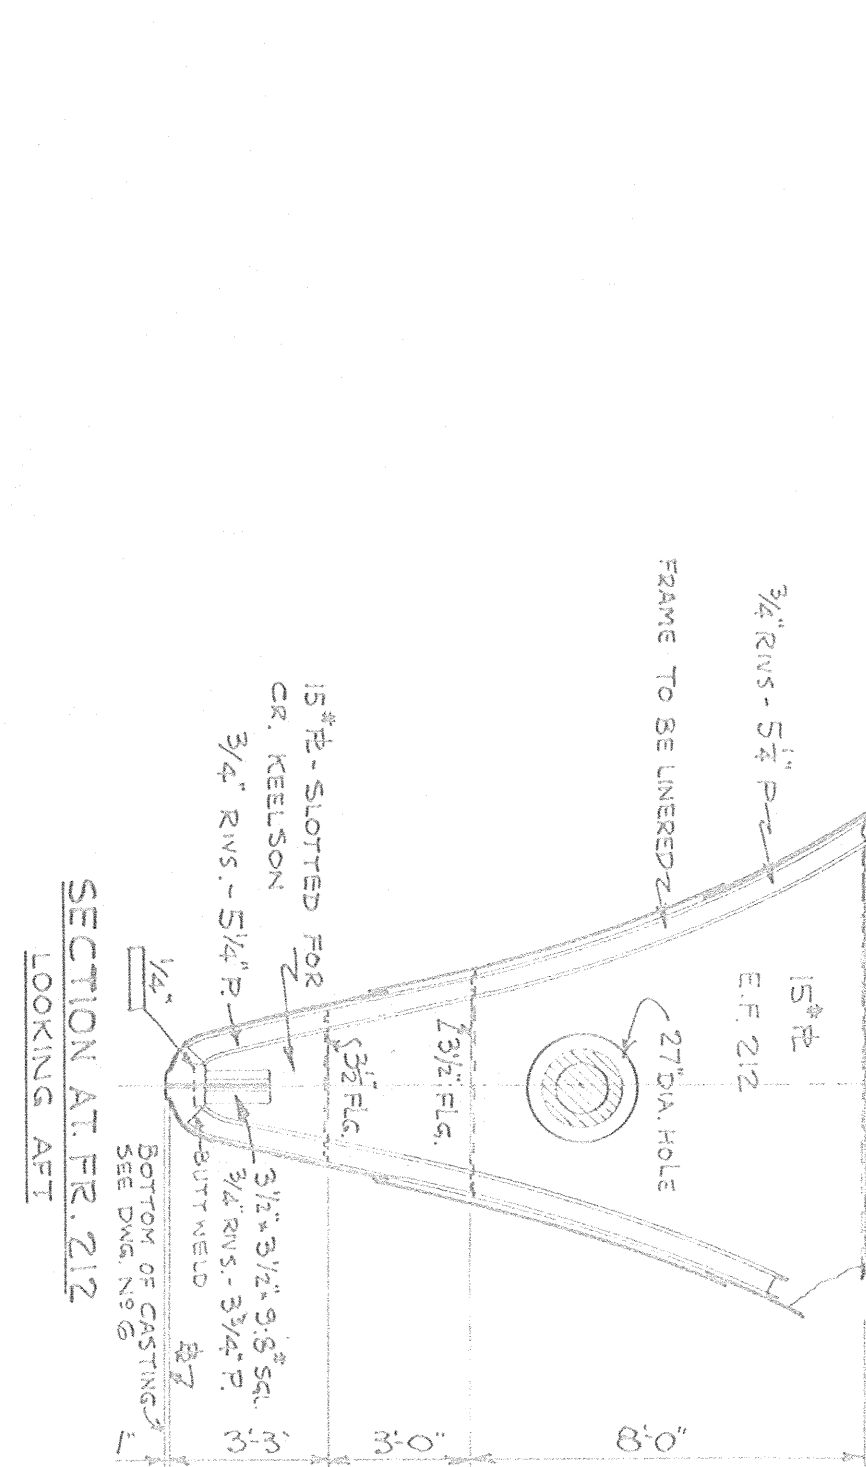
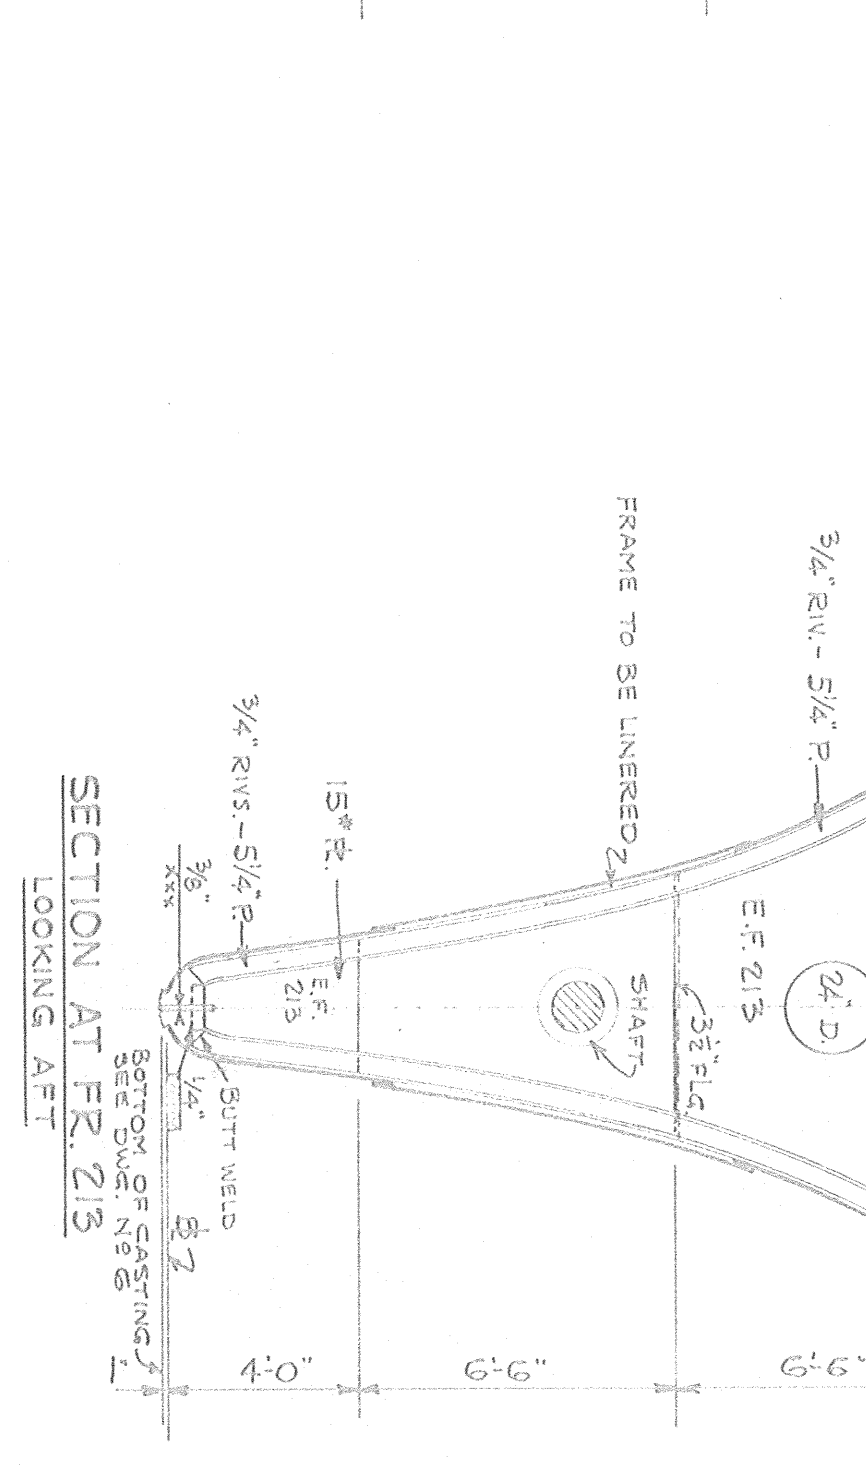
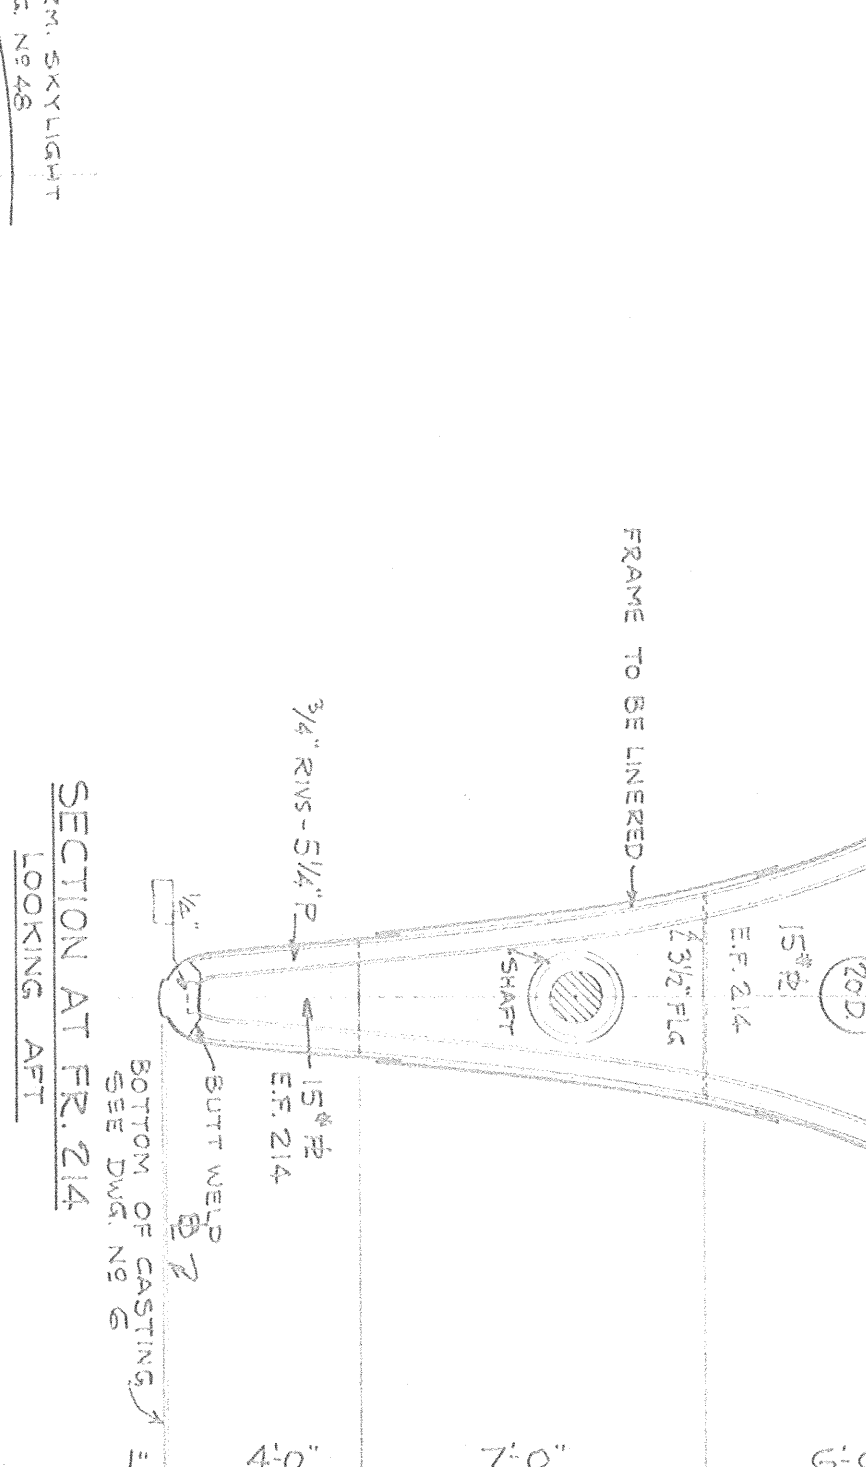
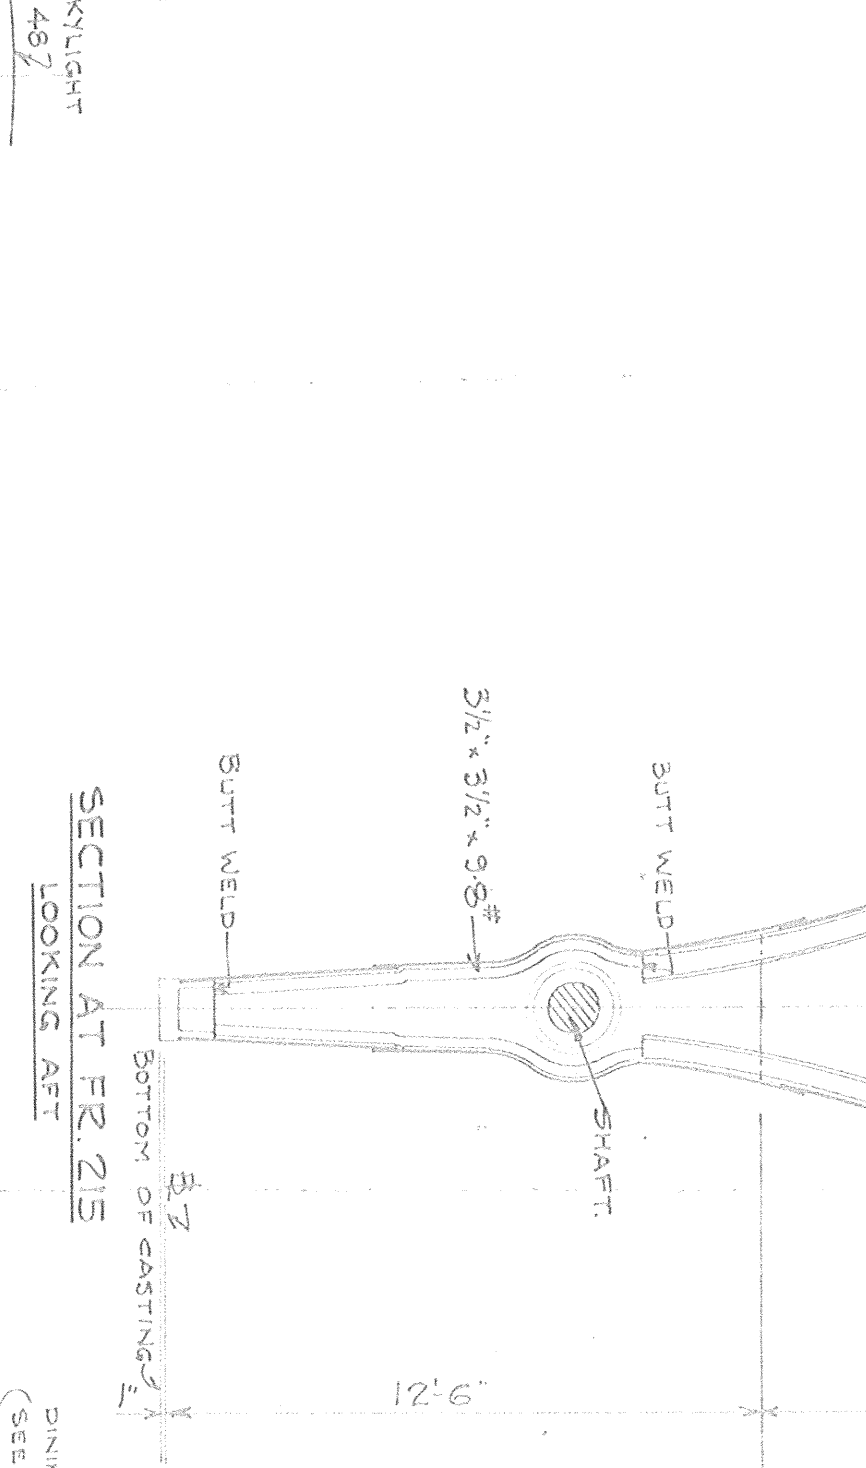
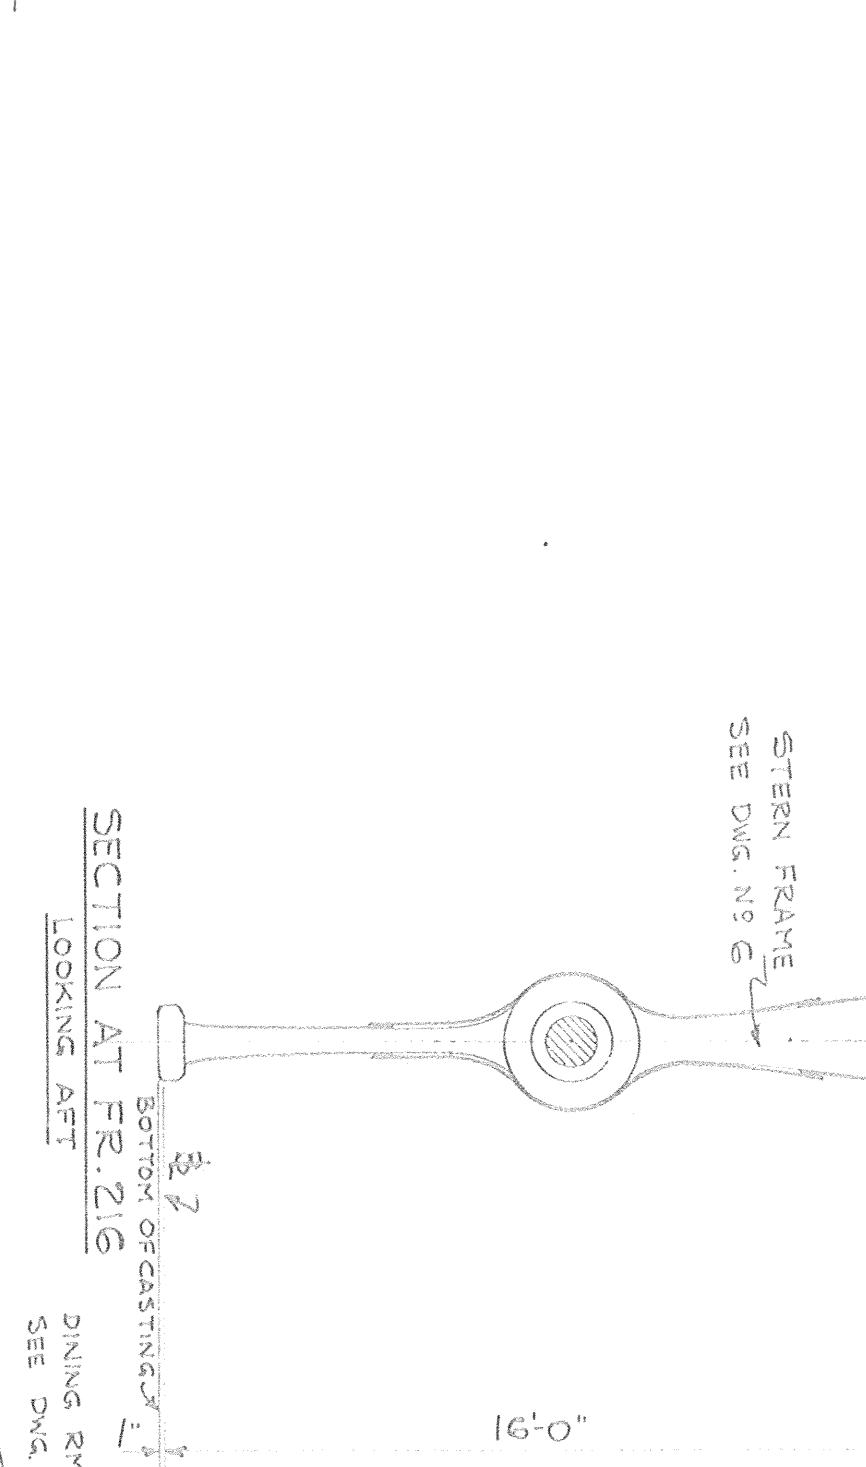
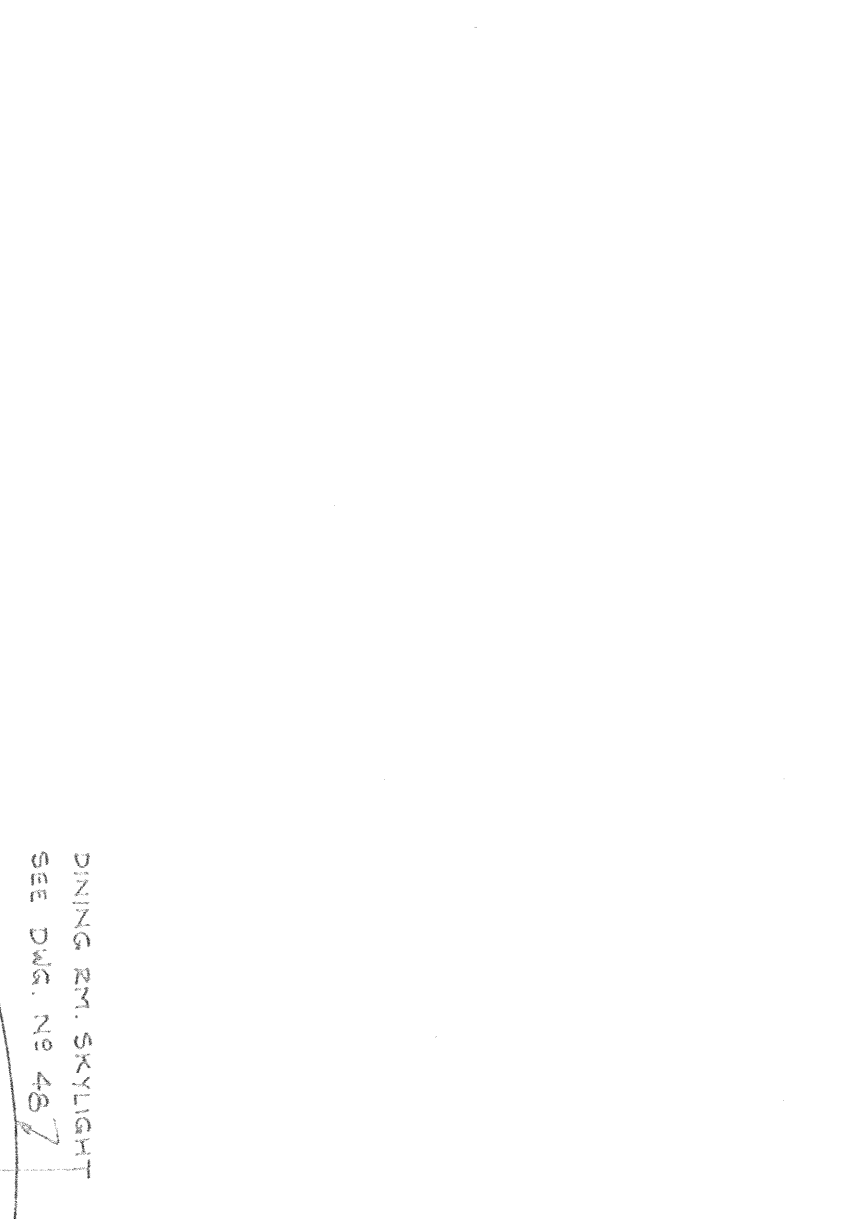
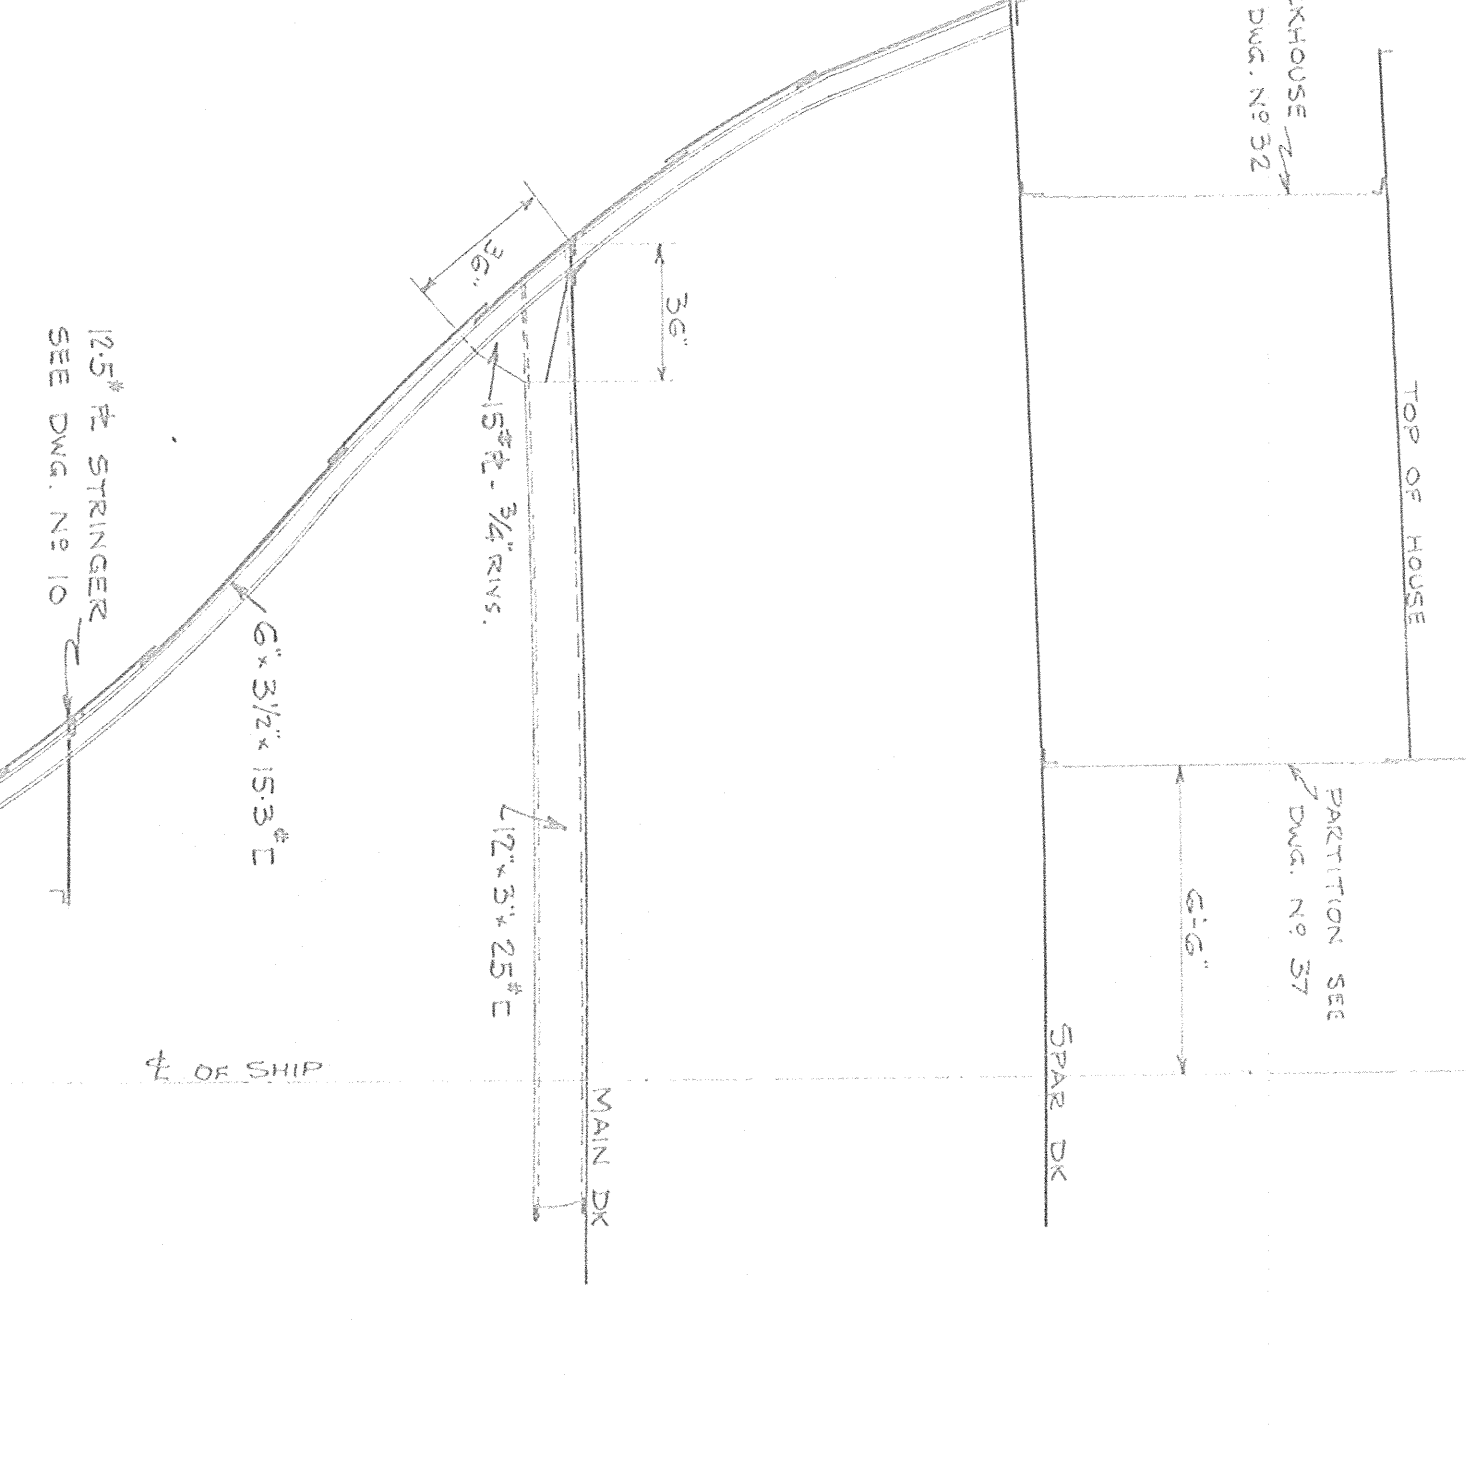
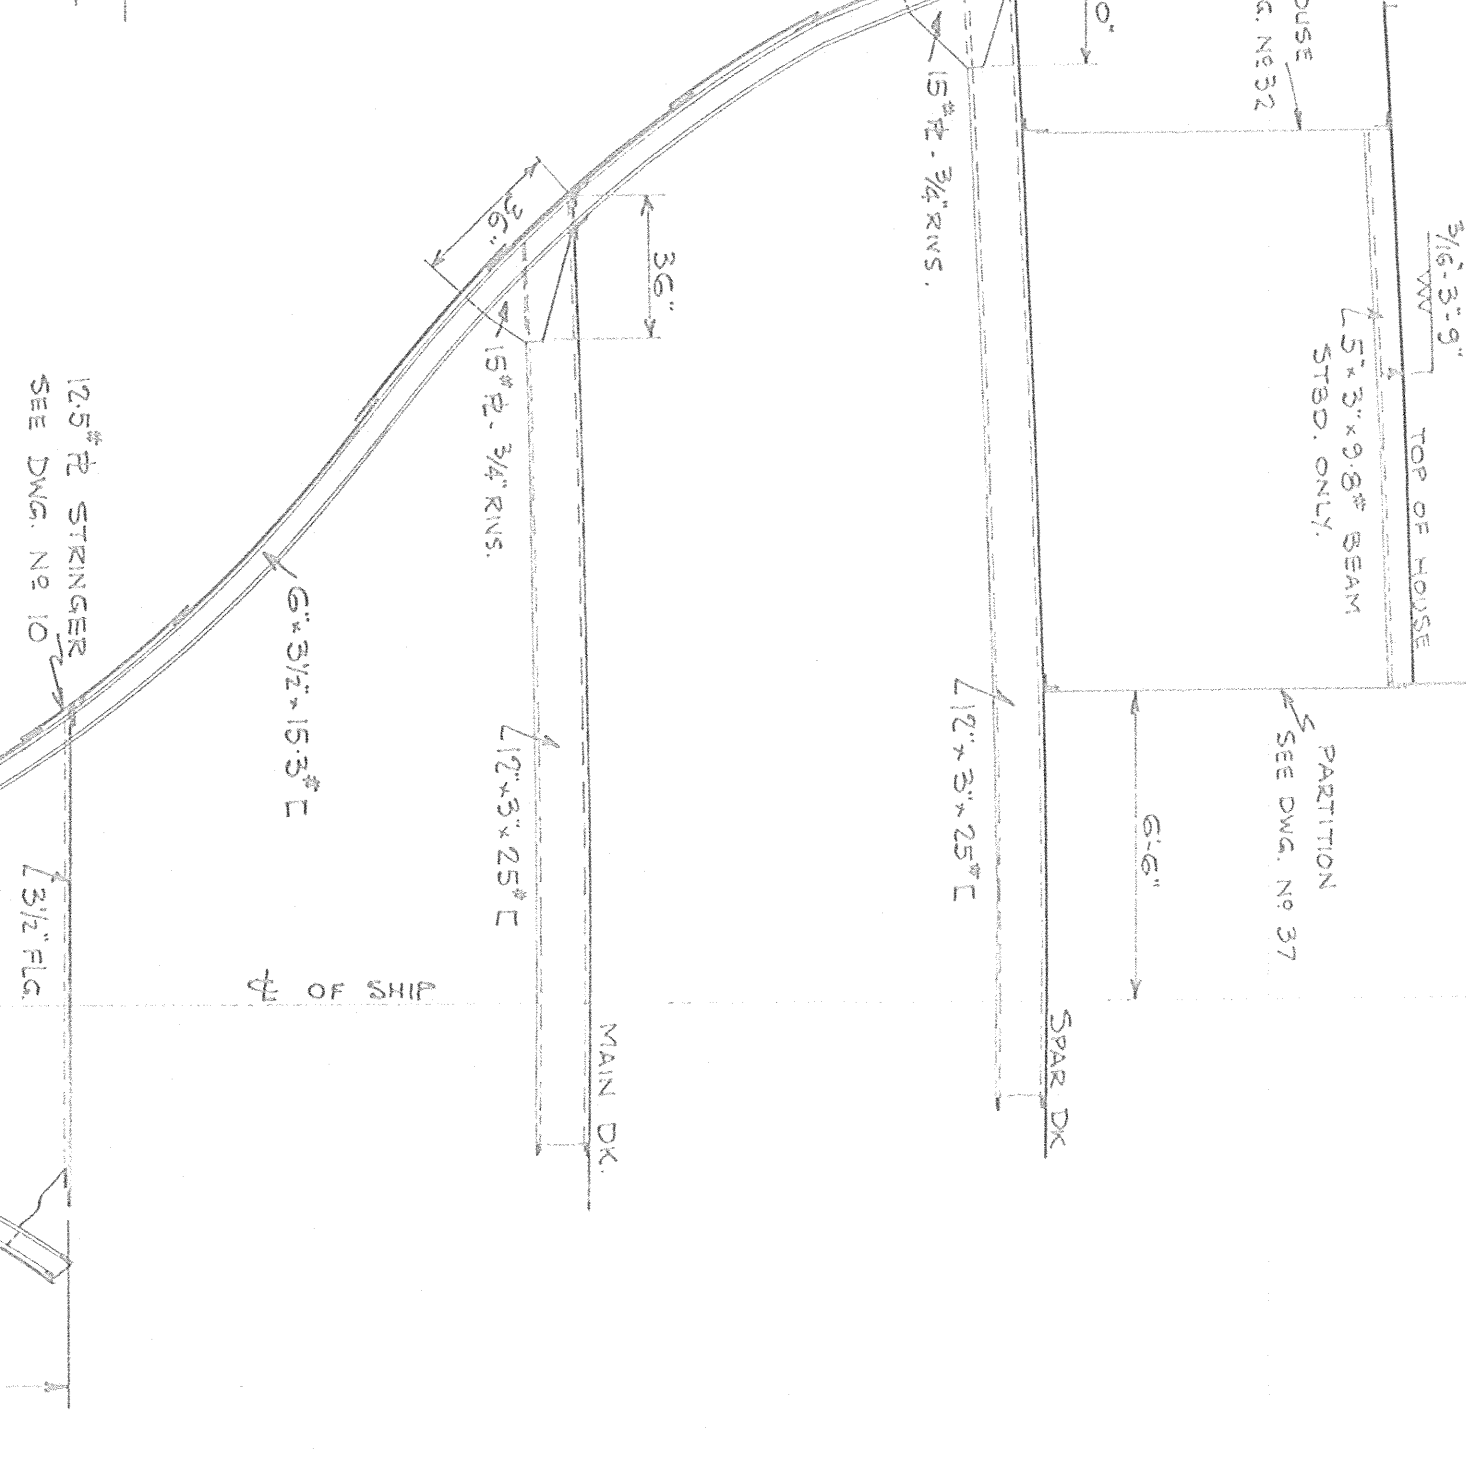
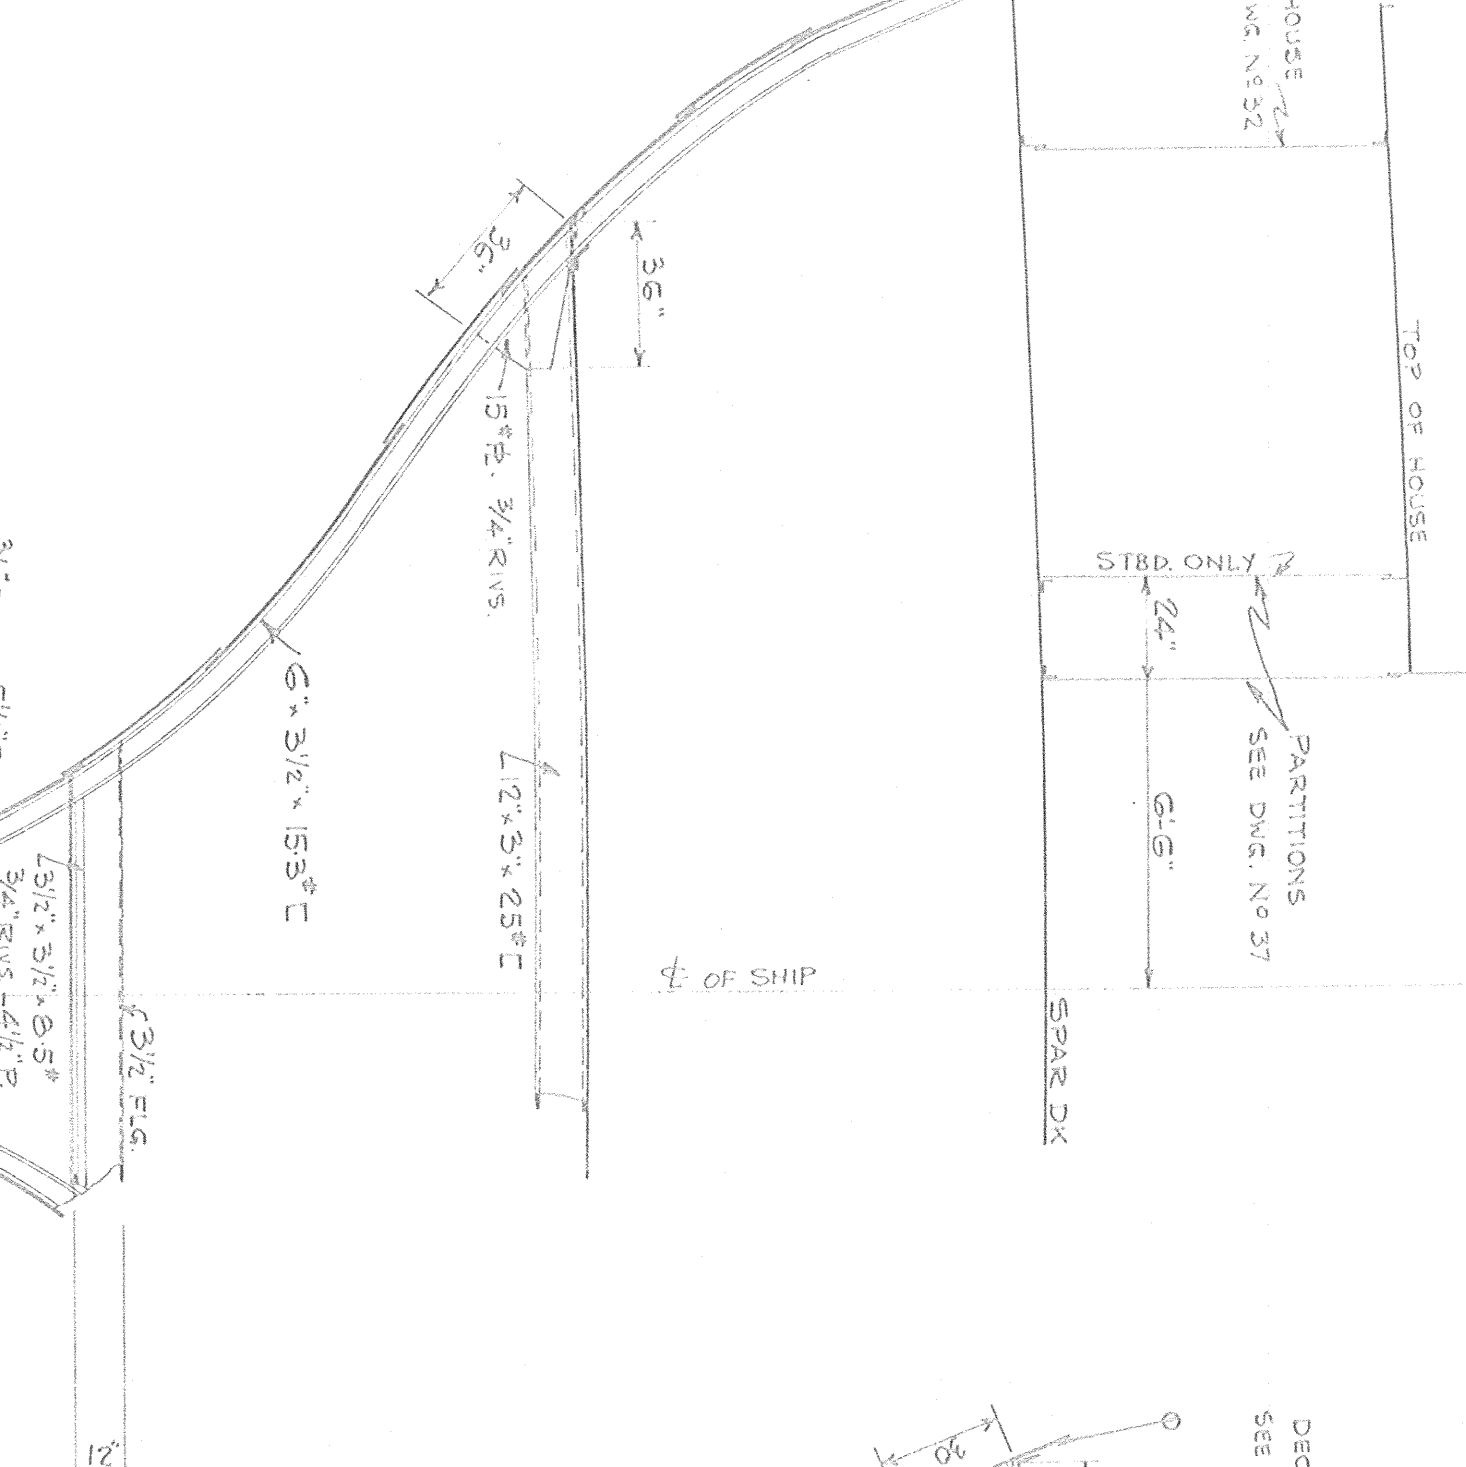
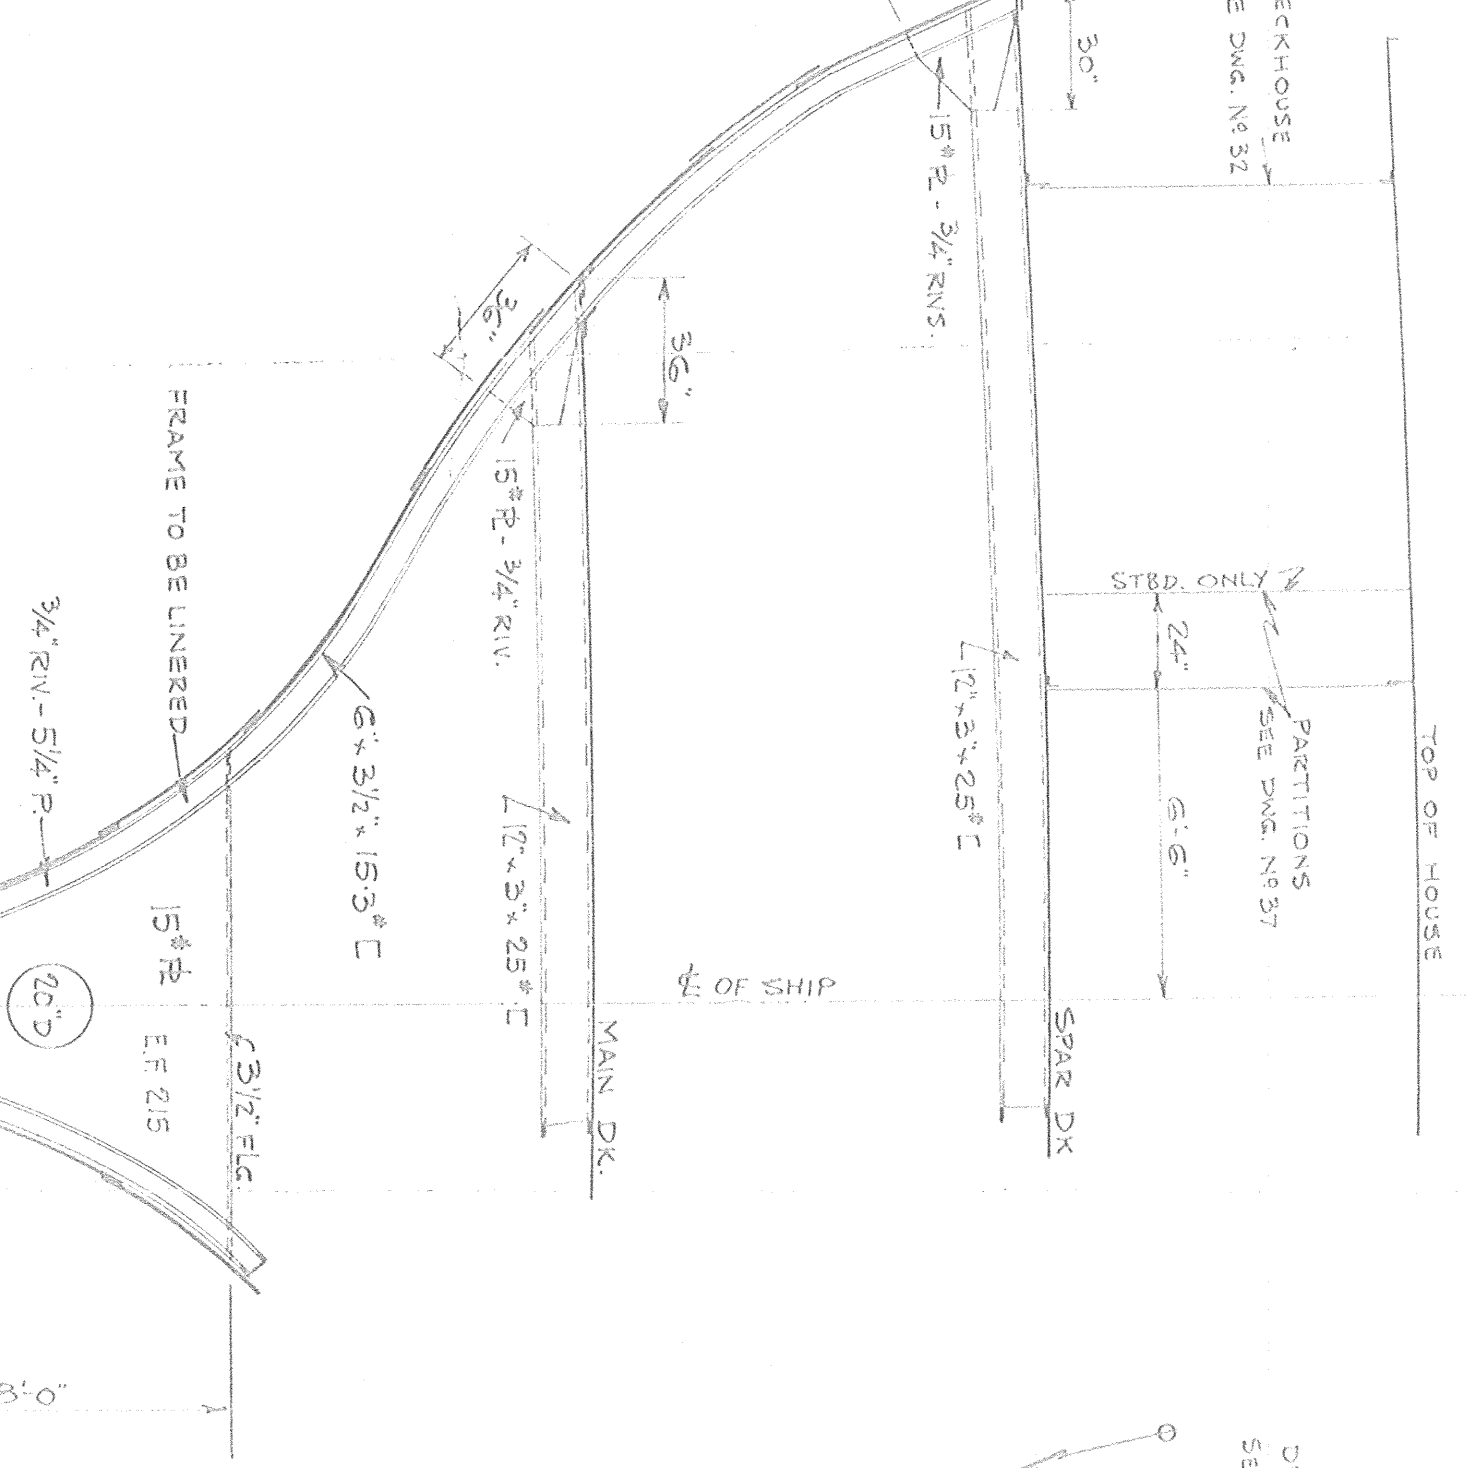
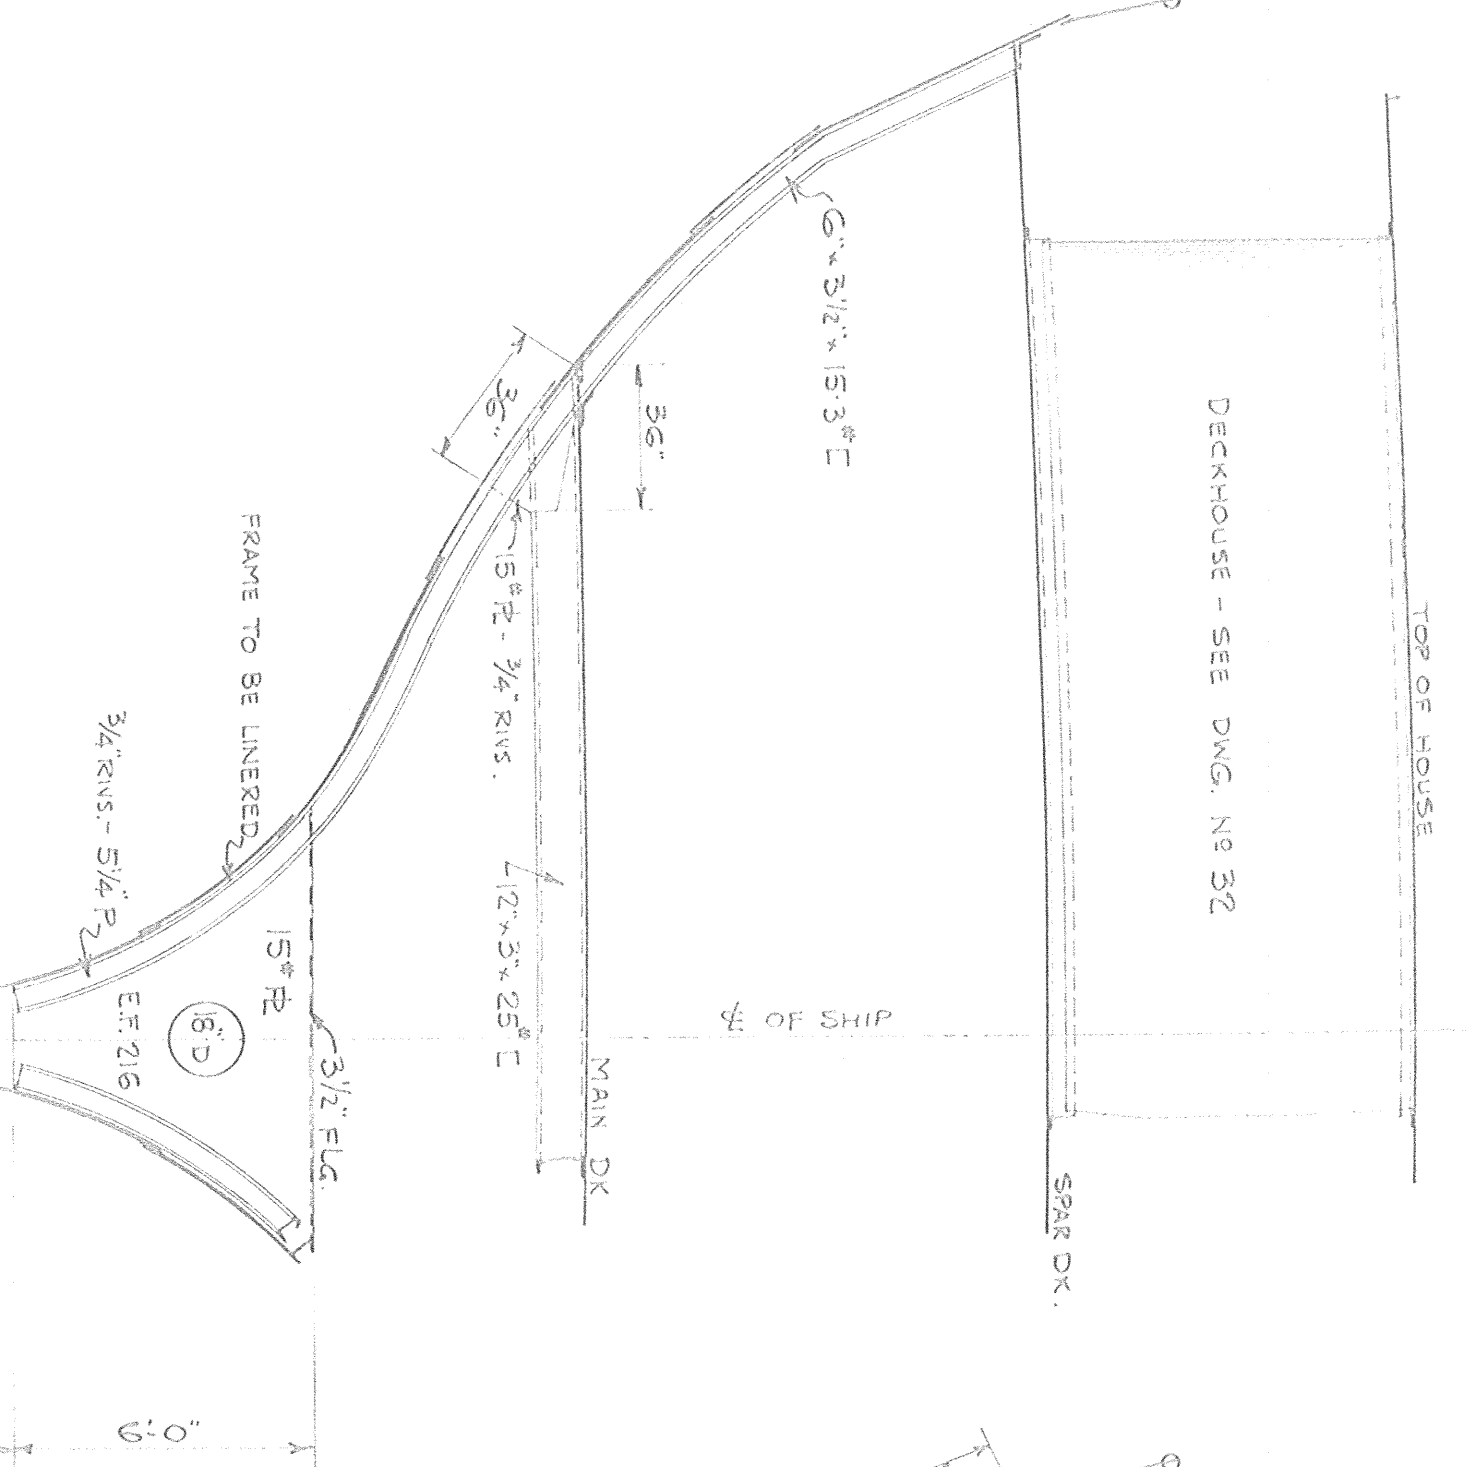
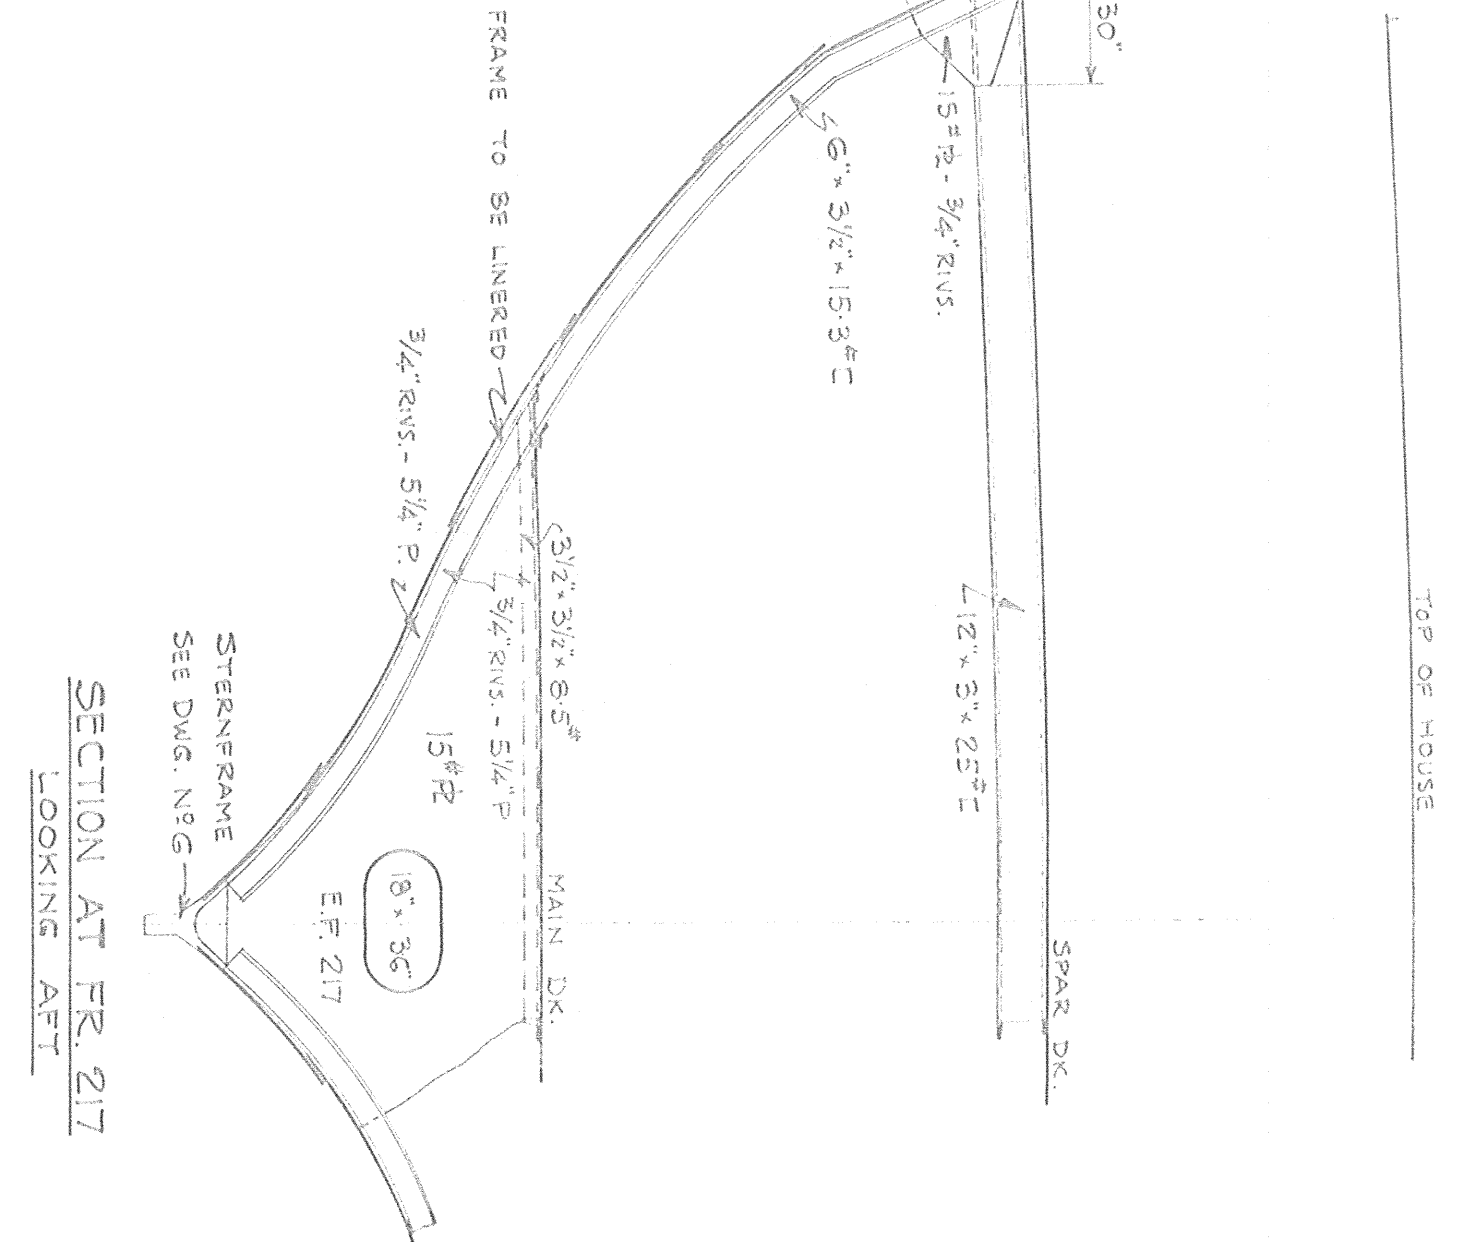


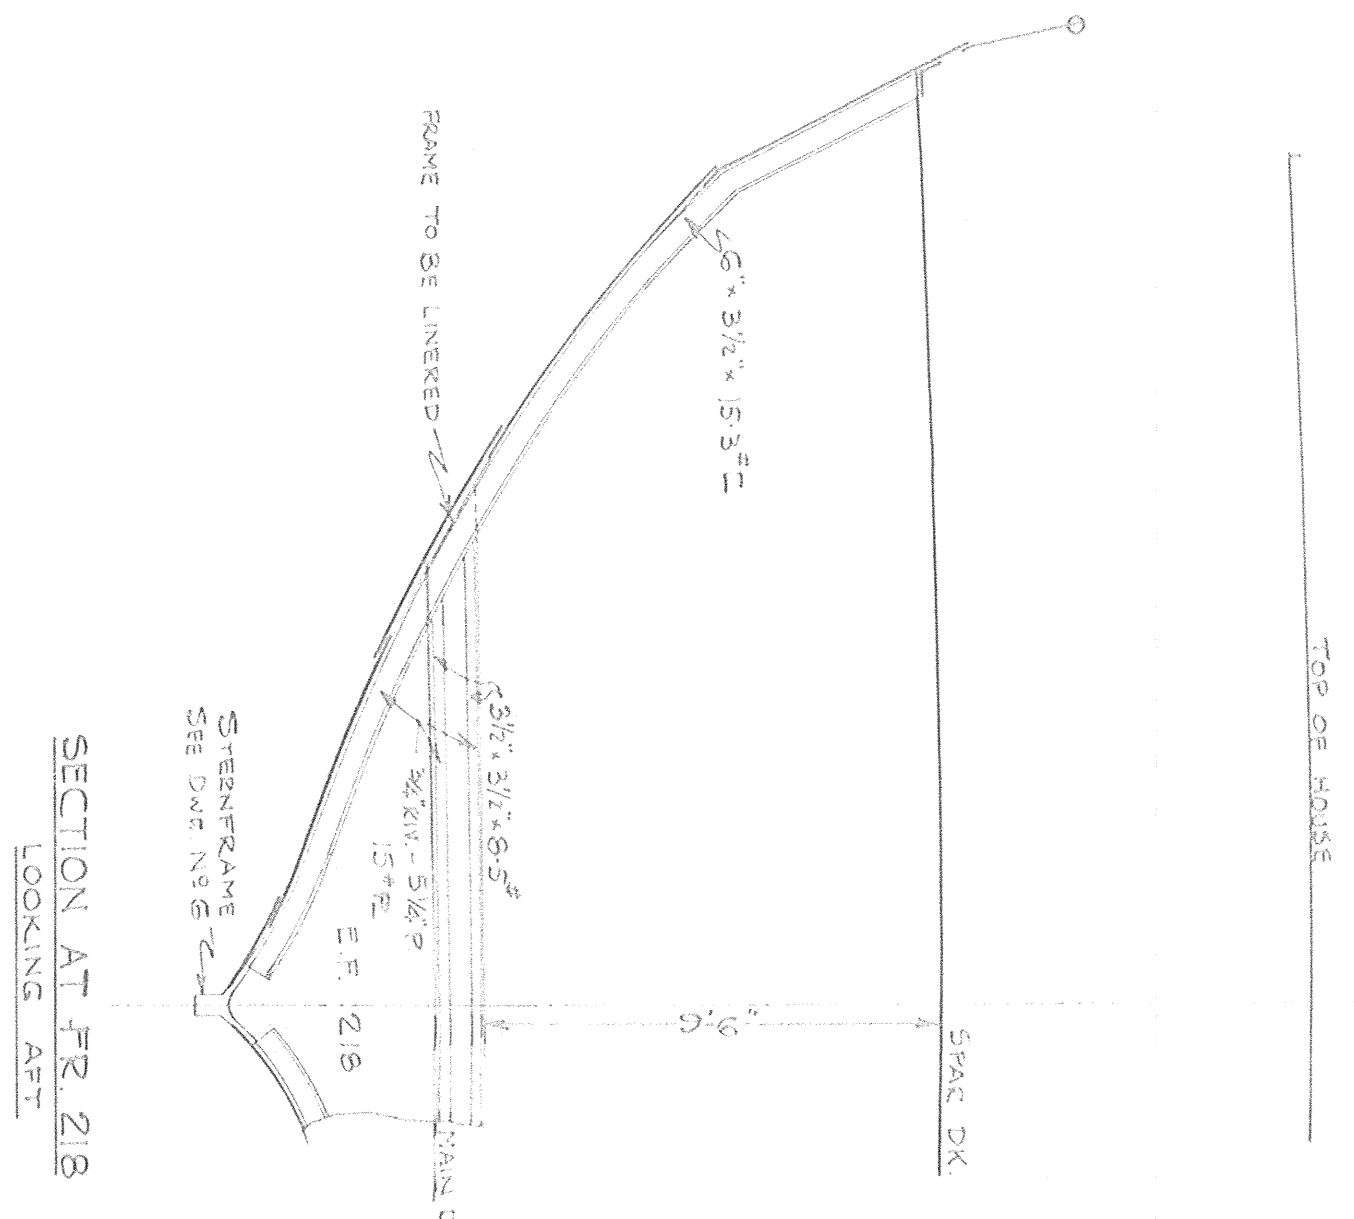

STR. No 810 & 811
SIDE FRAMES AFT
SHEET No 3
PRINTED 7-16-57
ISSUED 7-16-57
AM. S. B. CO. 810-811-59