

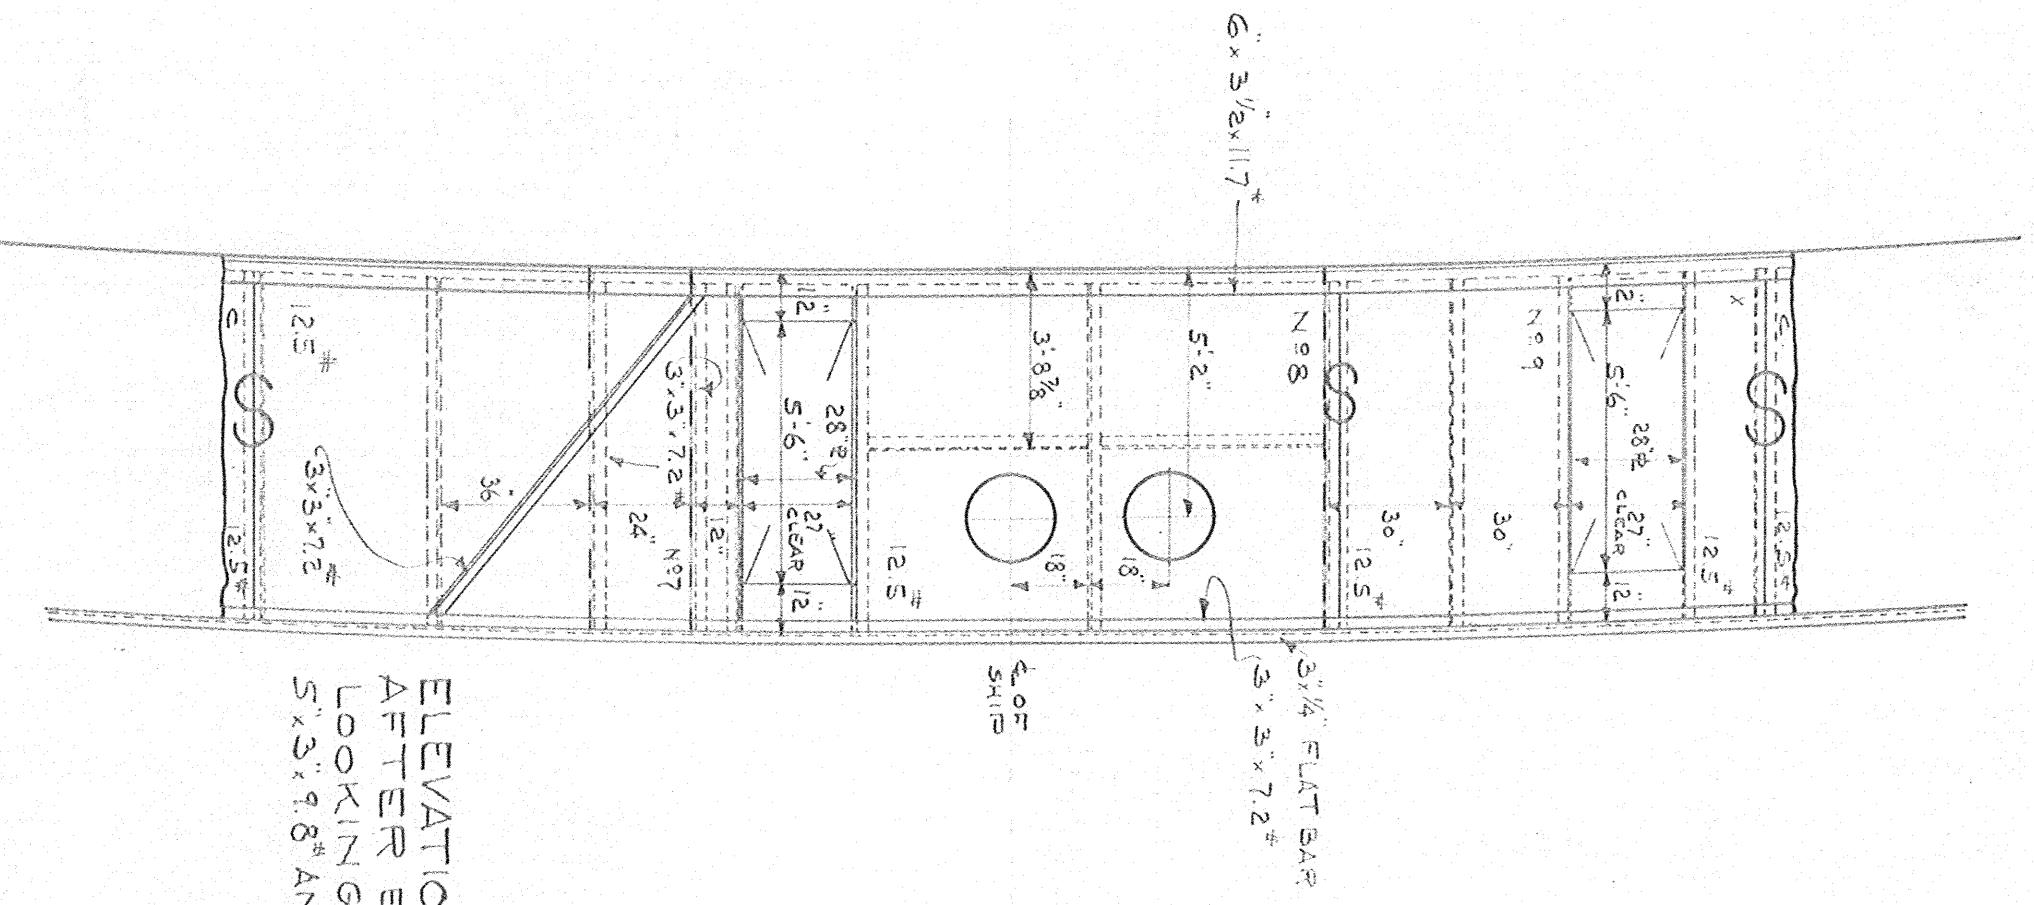



ELEVATION OF PORT SIDE
LOOKING OUTBOARD
STIFFERS 3'-5 1/8\"/>

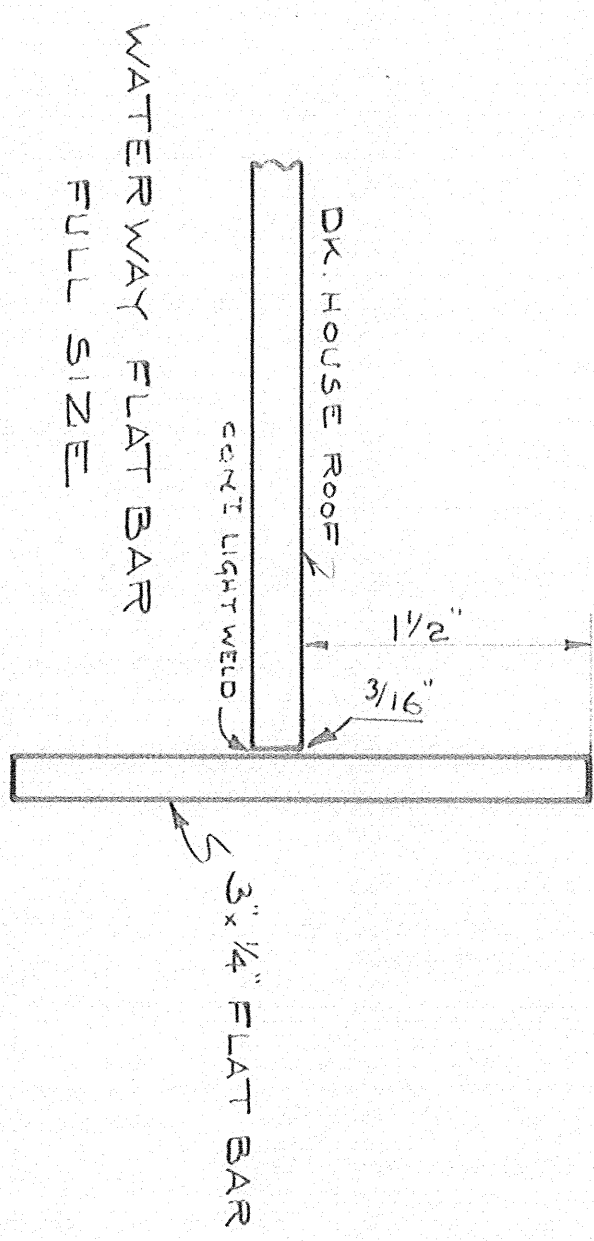

ELEVATION OF
AFTER END
LOOKING FORWARD
5'-3 1/8\"/>

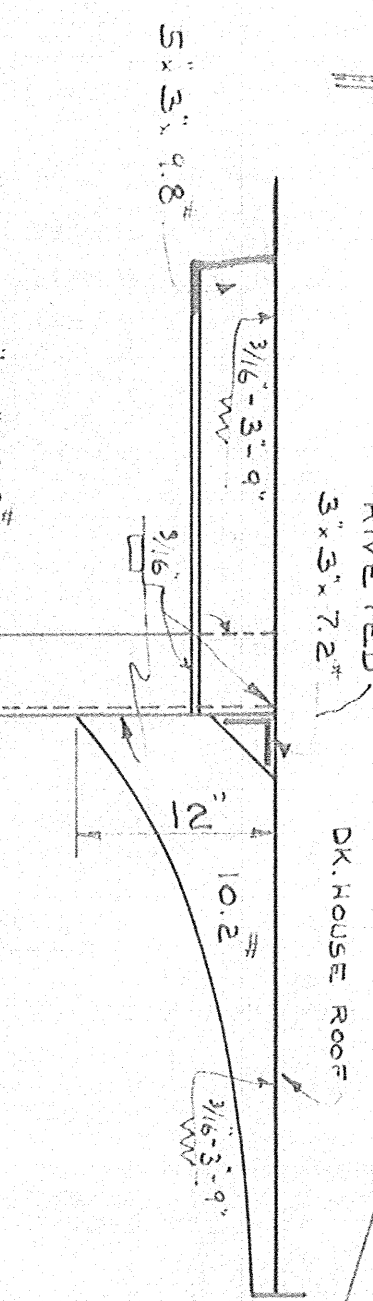


SECTION IN WAY
OF STIFFENERS
SCALE 1/2\"/>

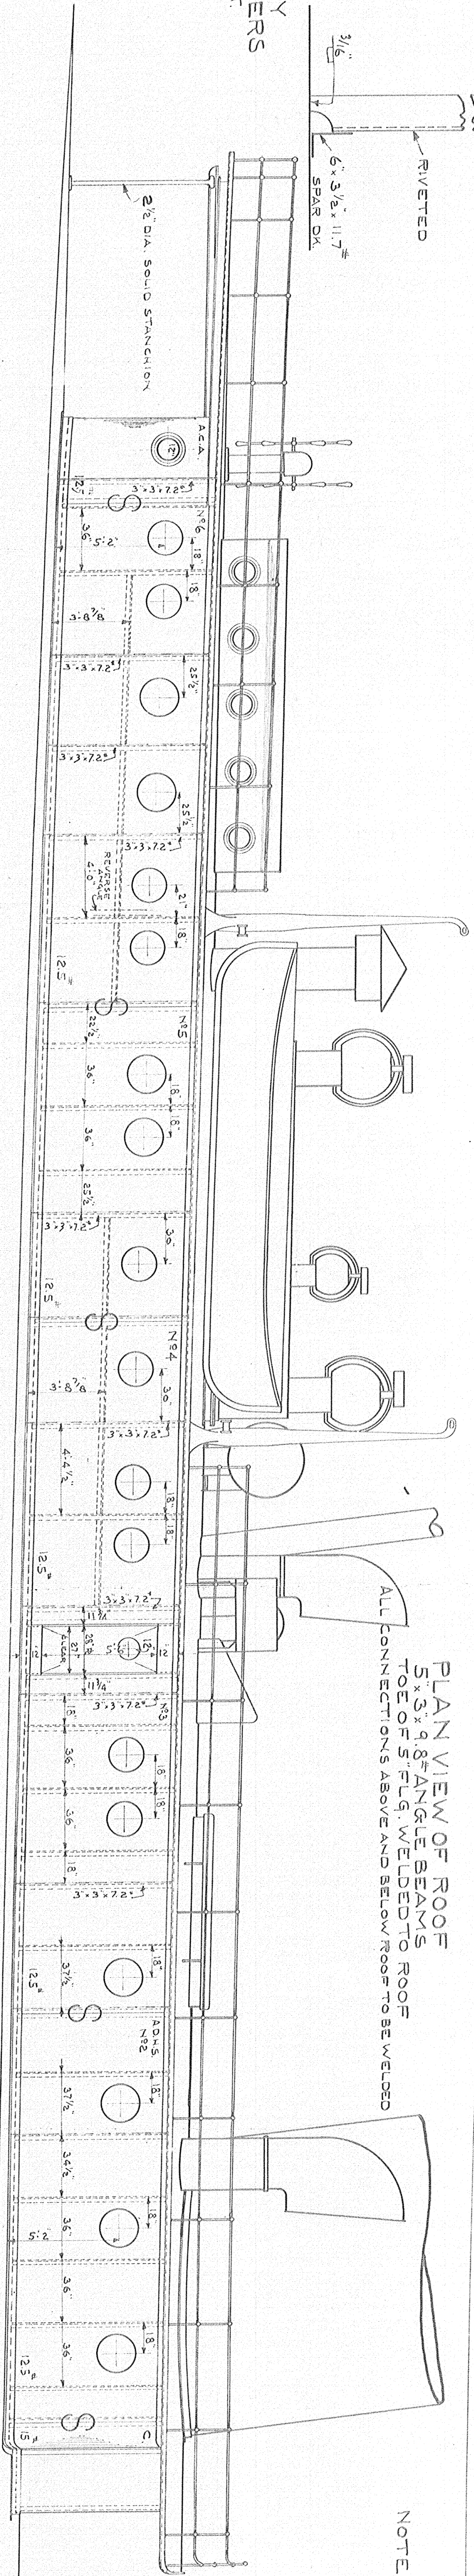


PLAN VIEW OF ROOF
TO BE WELDED TO ROOF
TOP OF STEEL WELDED TO ROOF

NOTE: ALL AIRPORTS 200A.

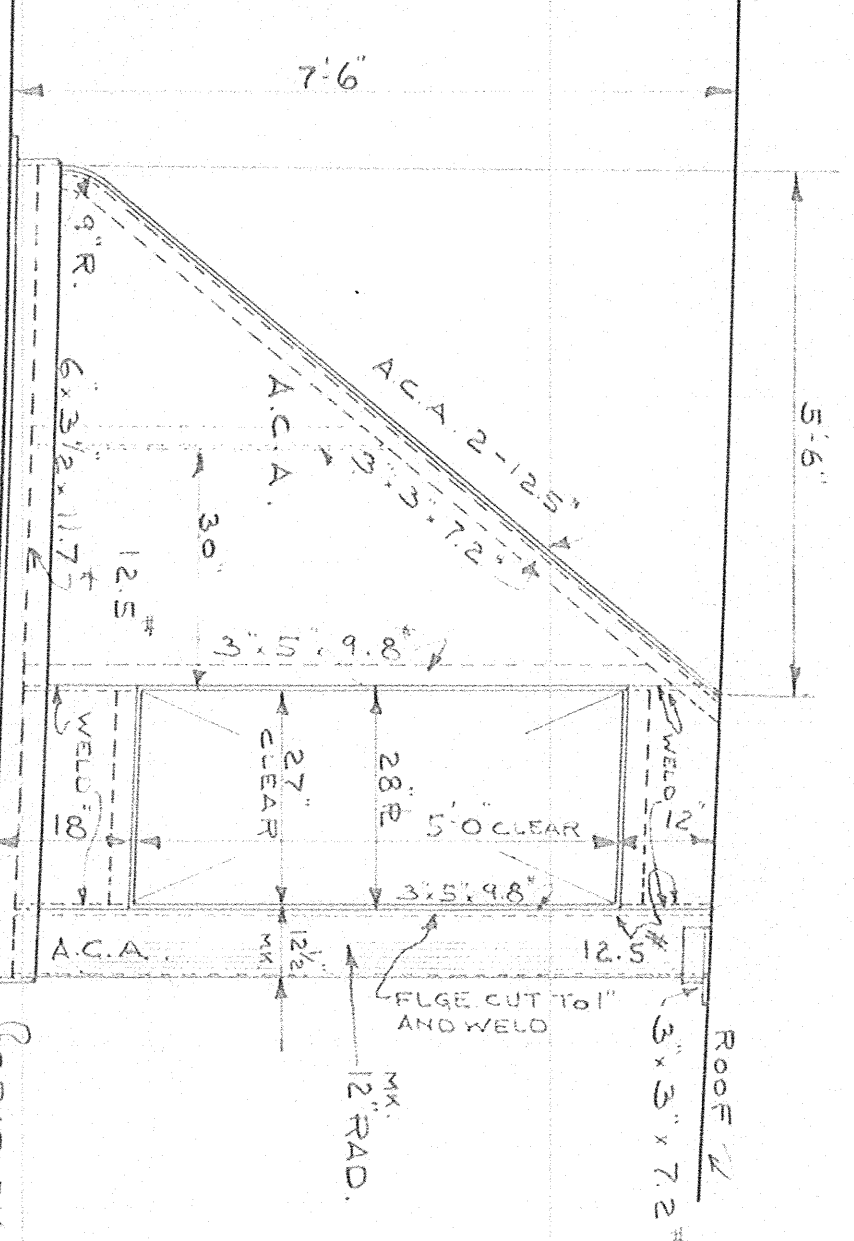

ELEVATION OF FORWARD END
LOOKING AFT
5'-3 1/8\"/>

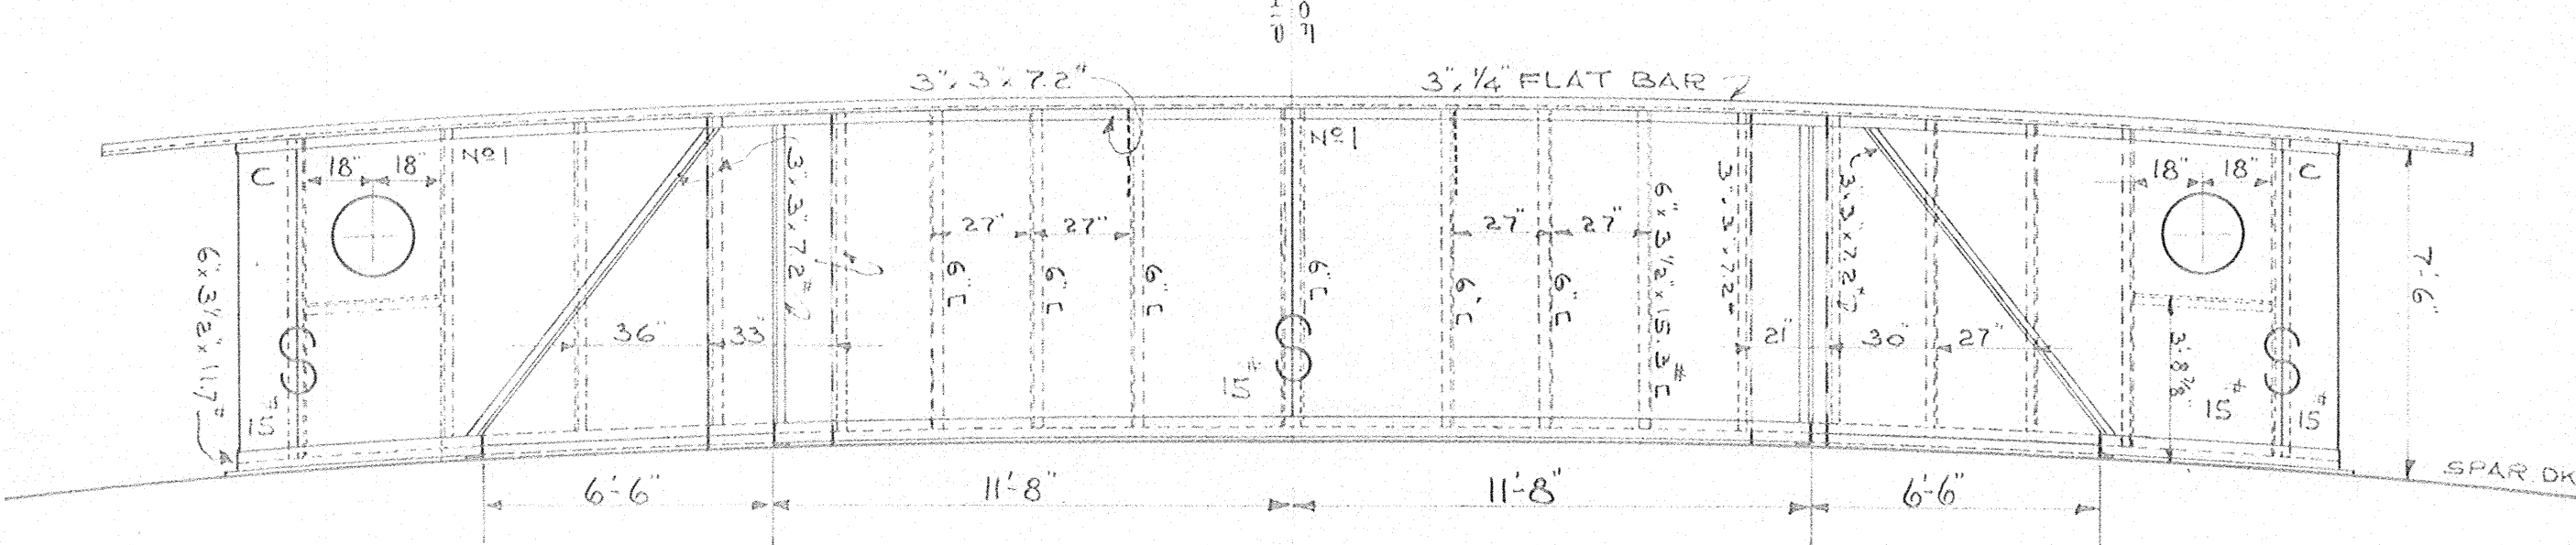

ELEVATION OF AFT COMPANIONWAY
SCALE 1/2\"/>

DRAWN	AM.S.B.
CHECKED	AM.S.B.
APPROVED	AM.S.B.
PRINT	2370
ISSUED	8-30-37
SCALE	1/2\"/>
DATE	AUG 16, 1937
TRACING	AM.S.B.

STR. N°810:811
AFTER DECKHOUSE