

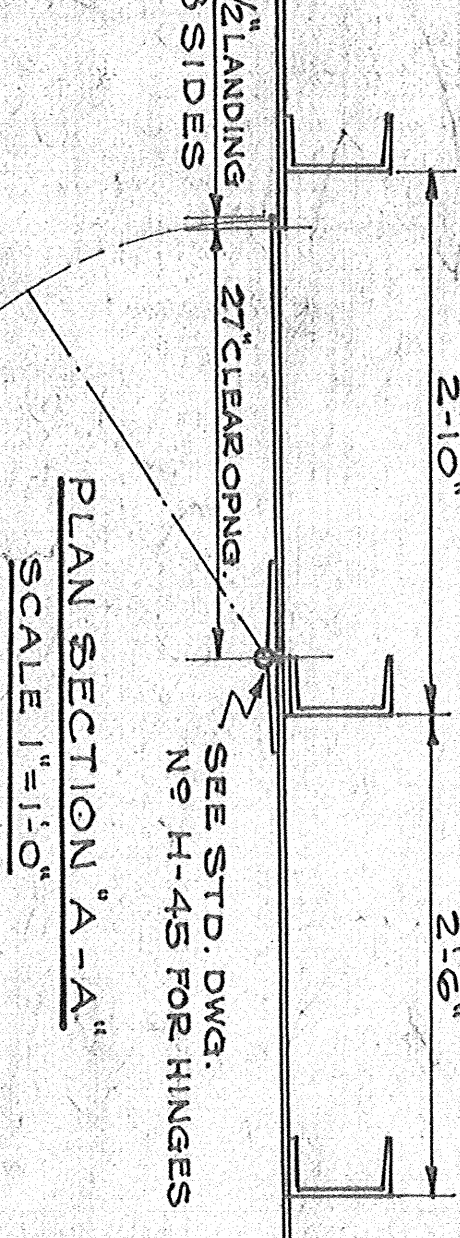


RECORD OF CHANGES
7-23-37-CONVEYOR HOLES REMOVED
7-23-37-16"x24" HOLES - ADDED
7-23-37-16"x24" HOLES FOR REDLER IN B'D 180-ADDED
7-24-37-STEEL DOORS AT MID CHANGED
9-17-37-80"x15" ABOVE DOORS CHANGED
10-29-37-10" OVER CONVEYOR RANDED 13"

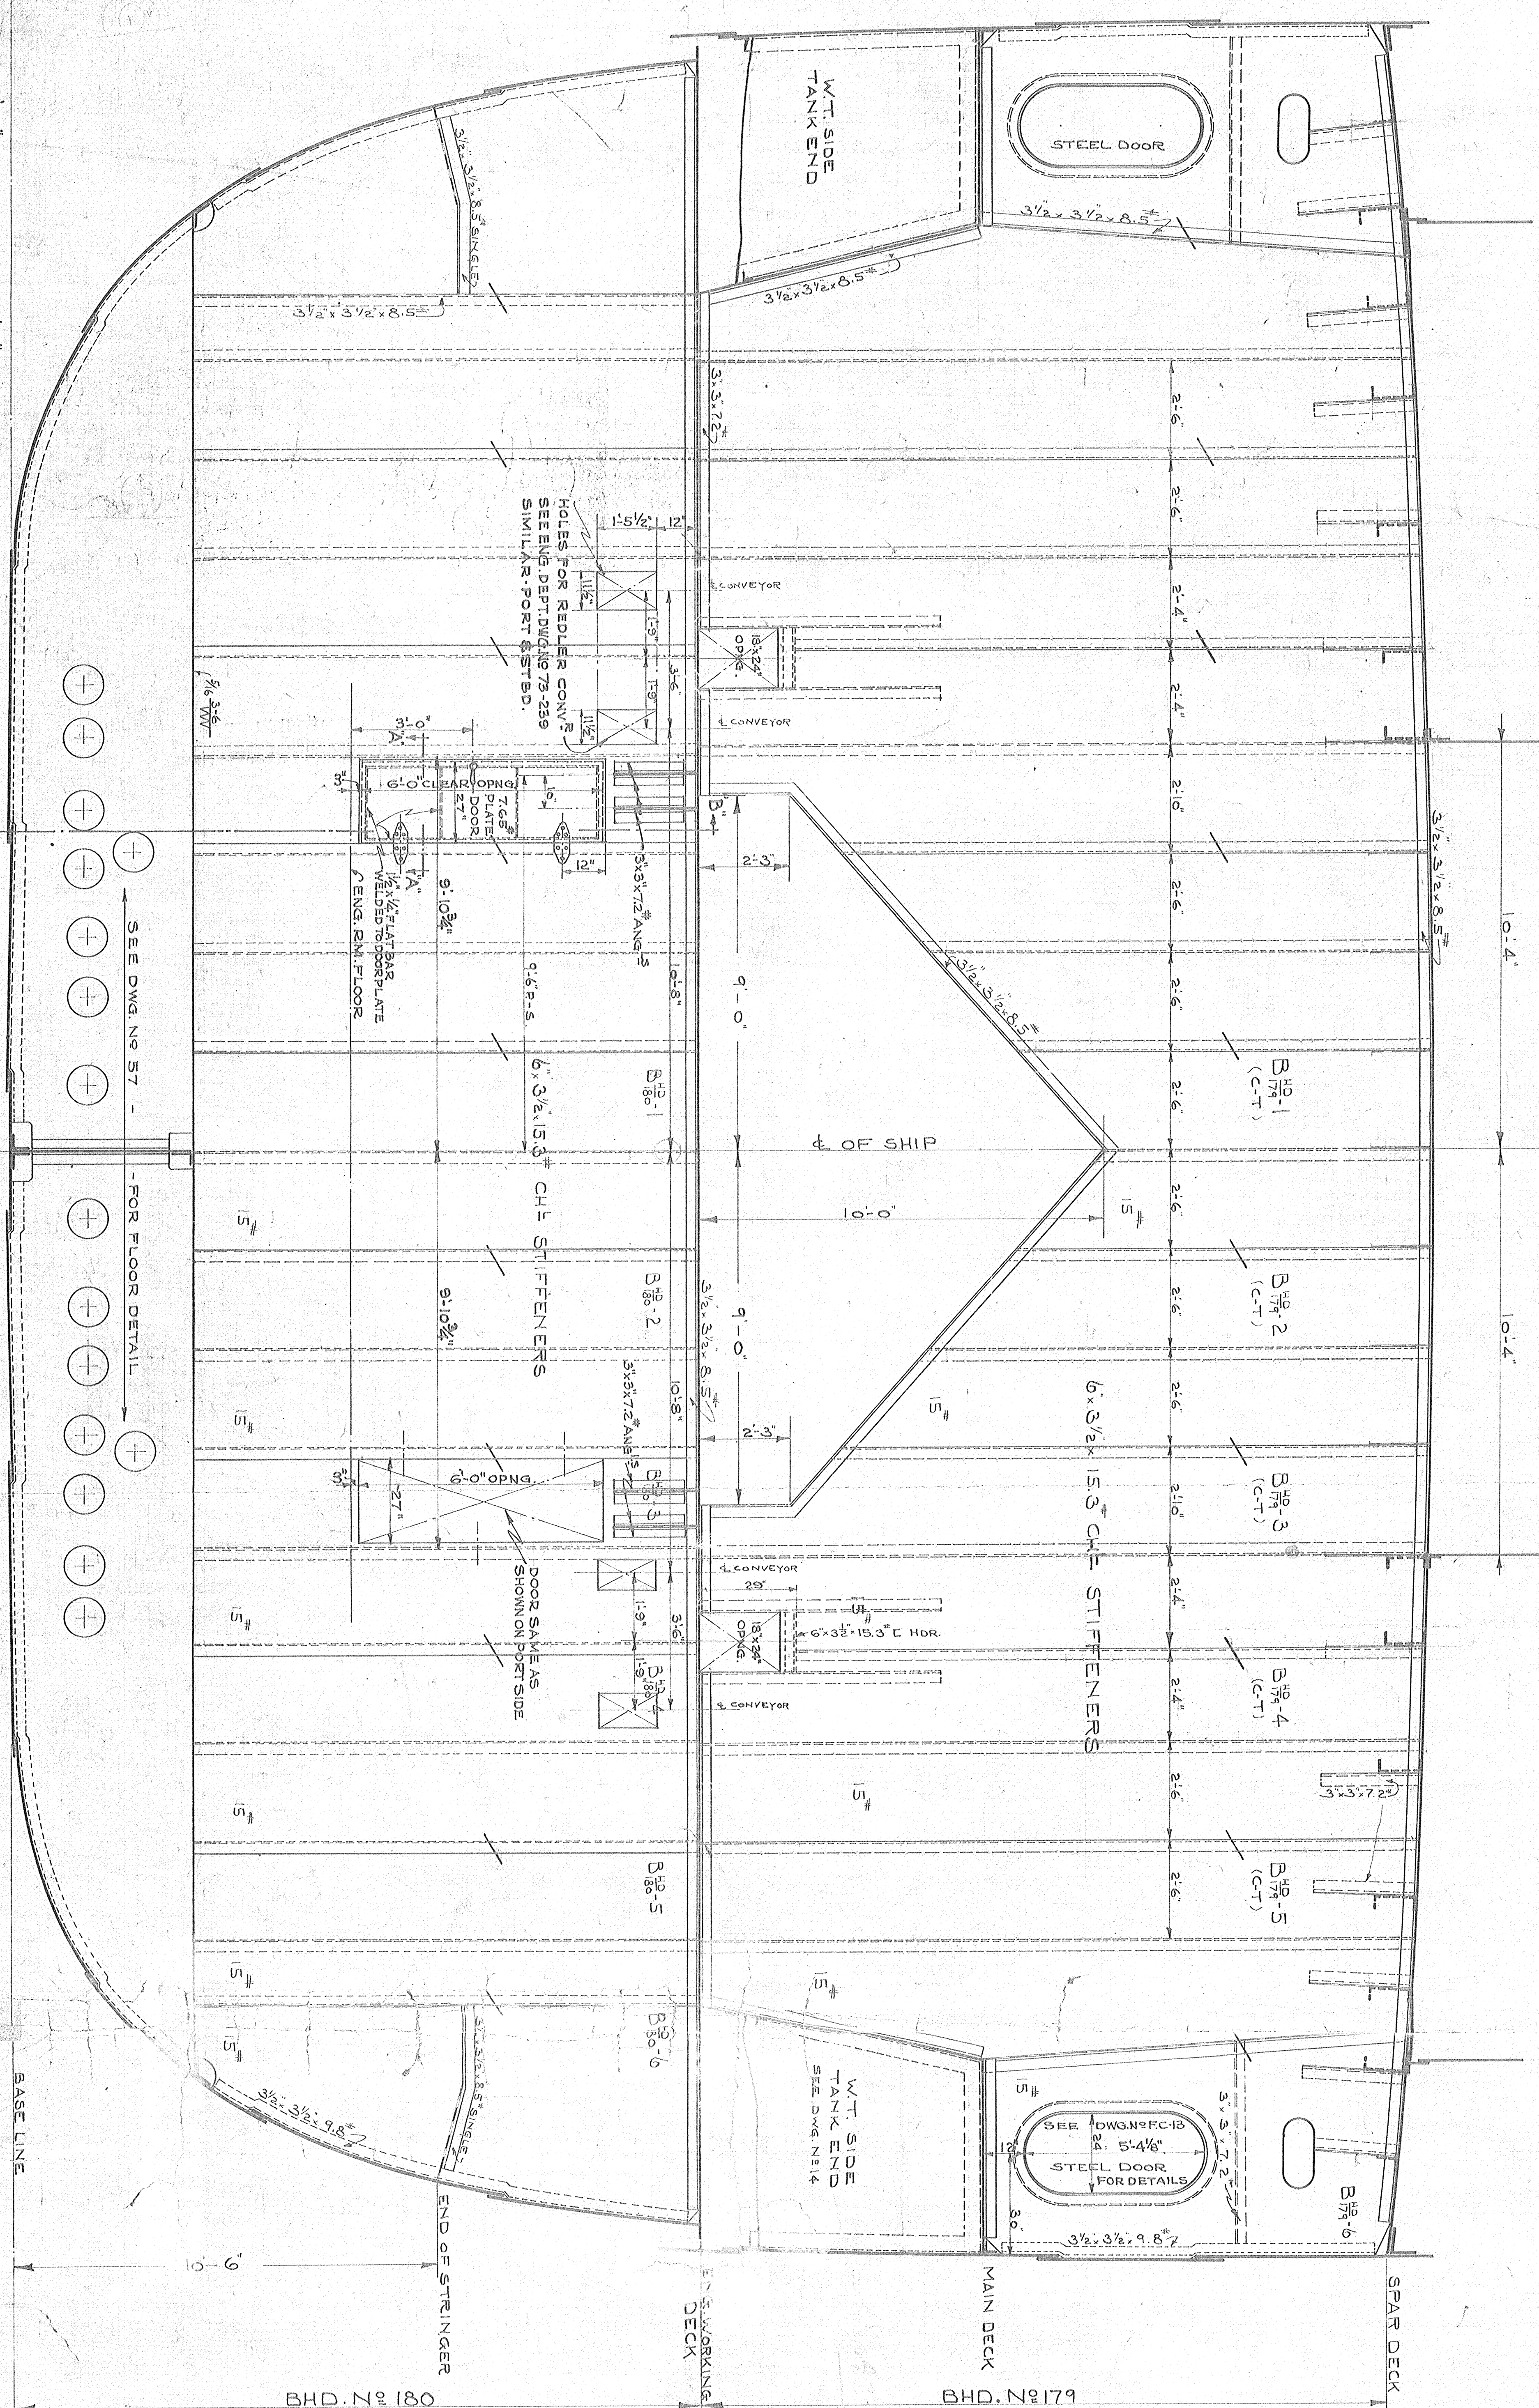

BULKHEAD N° 179 4/8 N° 180
LOOKING FORWARD

SECTION 'B-B'
SCALE 1/2"=1'-0"

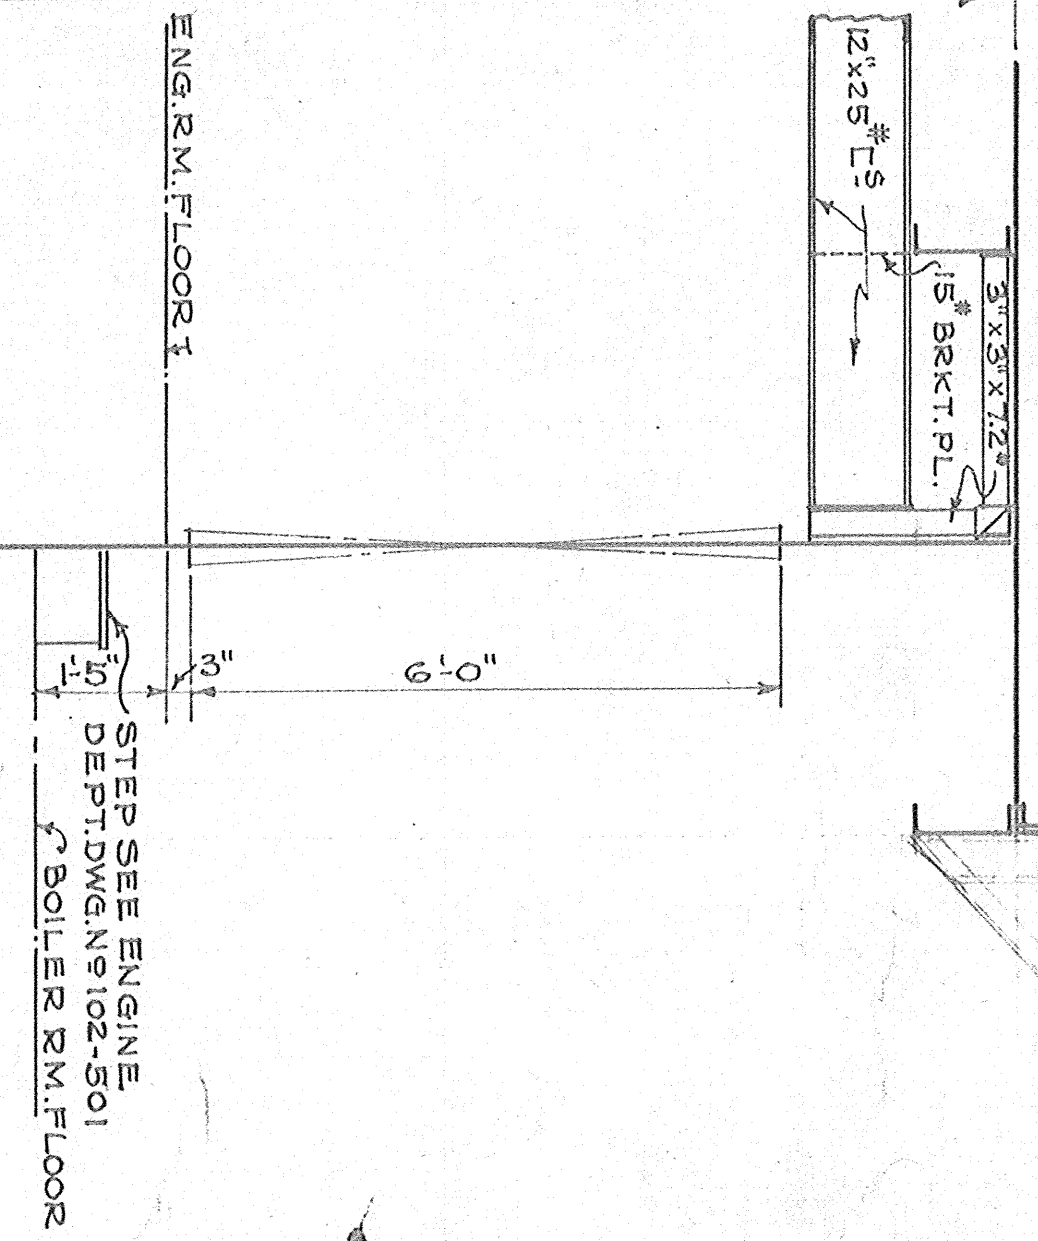

STR. N° 810:811
BULKHEAD N° 179 4/8 N° 180
IN WAY OF COAL BUNKER
PRINT DRAWING
ISSUED N° 22
SCALE 1/2"=1'-0"
MAY 29 1937 TRACING N° 1
AM.S.B.C.