
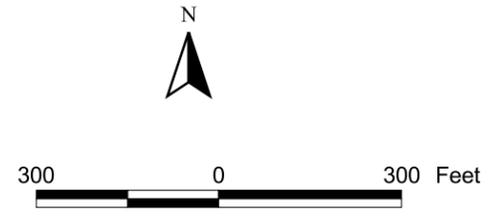


Barr: Arcview 3.1\_PV02. I:\Projects\23\GIS2\Projects\duluth\_waterfront apr. Layout: Duluth Waterfront Property Investigation Locations and Property Layout, ksw, Mon Jul 12 16:48:24 2004

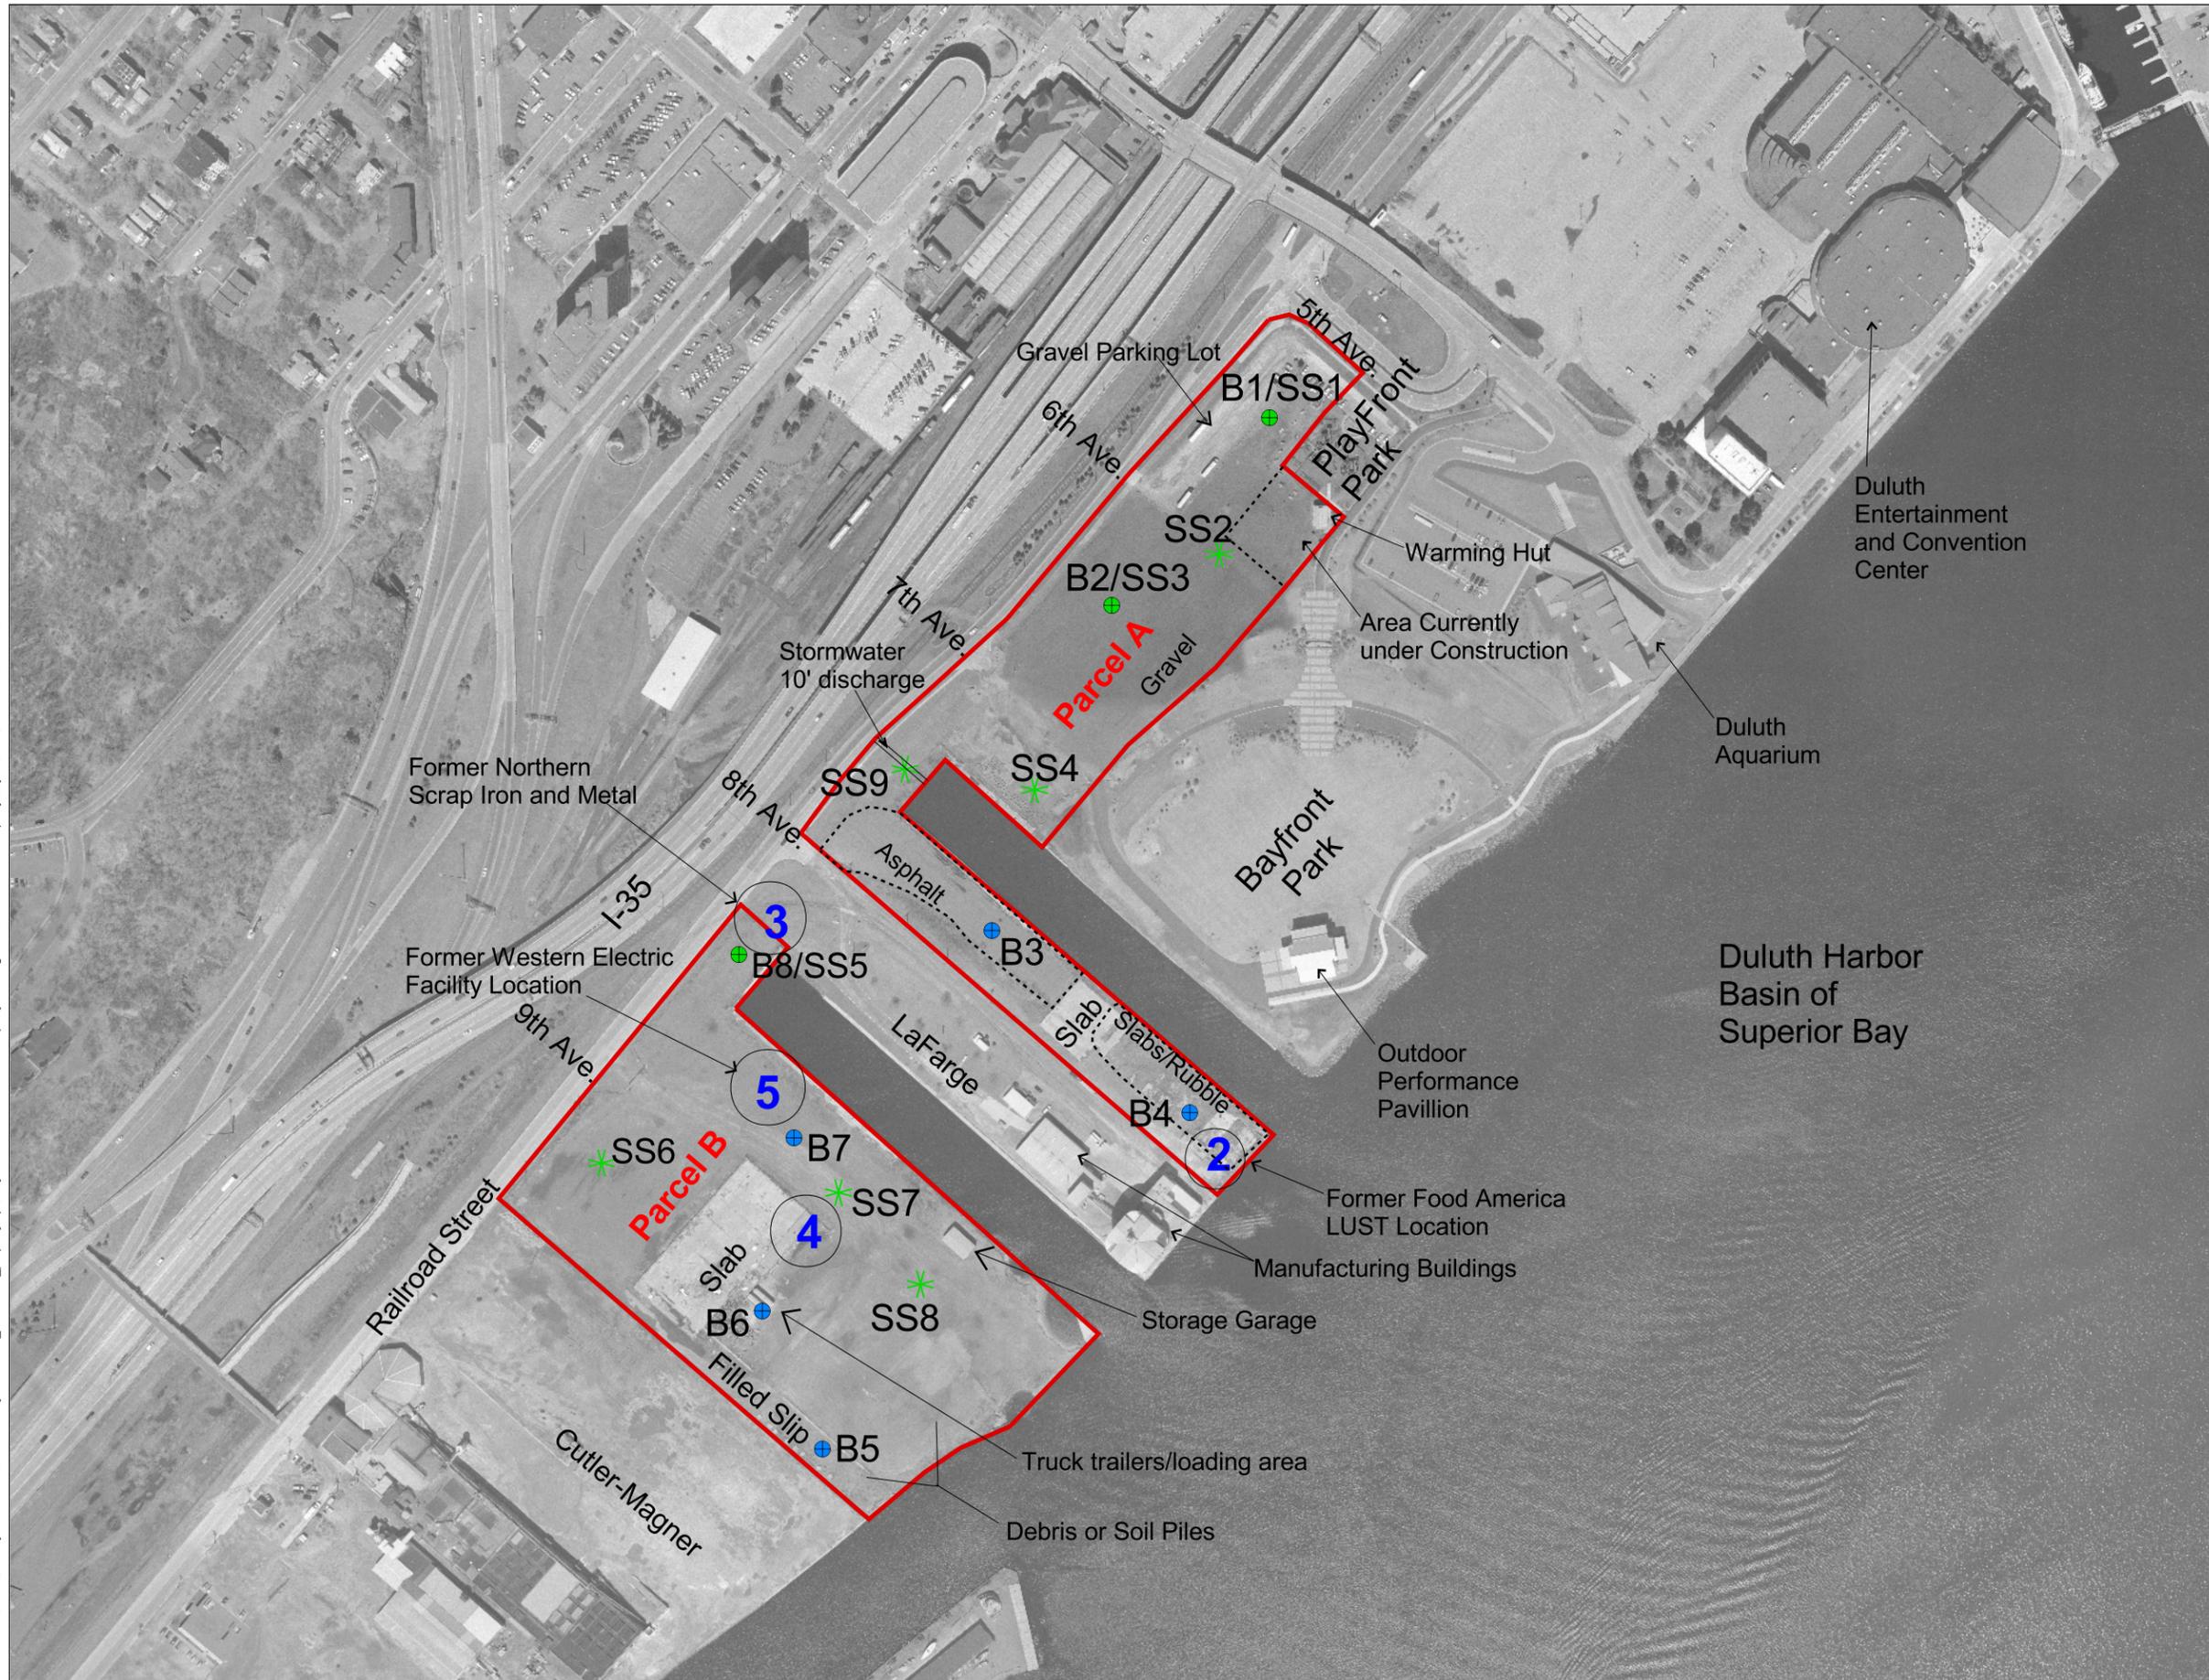

LEGEND

- B-6 + Intermediate Depth Soil Boring
- B-2/SS3 ● Soil Boring with Shallow Sample
- SS-1 \* Shallow Depth Soil Sample
- Duluth Waterfront Property
- 2 Location of Recognized Environmental Conditions identified in Phase I Environmental Assessment (Barr, 2004)
- 10 foot diameter concrete Underground Stormwater Utility

Note: An abandoned pipeline associated with former manufactured gas operations is reported along the northwest boundaries of both parcels.

Figure 2  
 INVESTIGATION LOCATIONS  
 AND PROPERTY LAYOUT  
 Duluth Waterfront Property  
 Duluth, Minnesota