


MATCHLINE - SEE SHEET P1-100

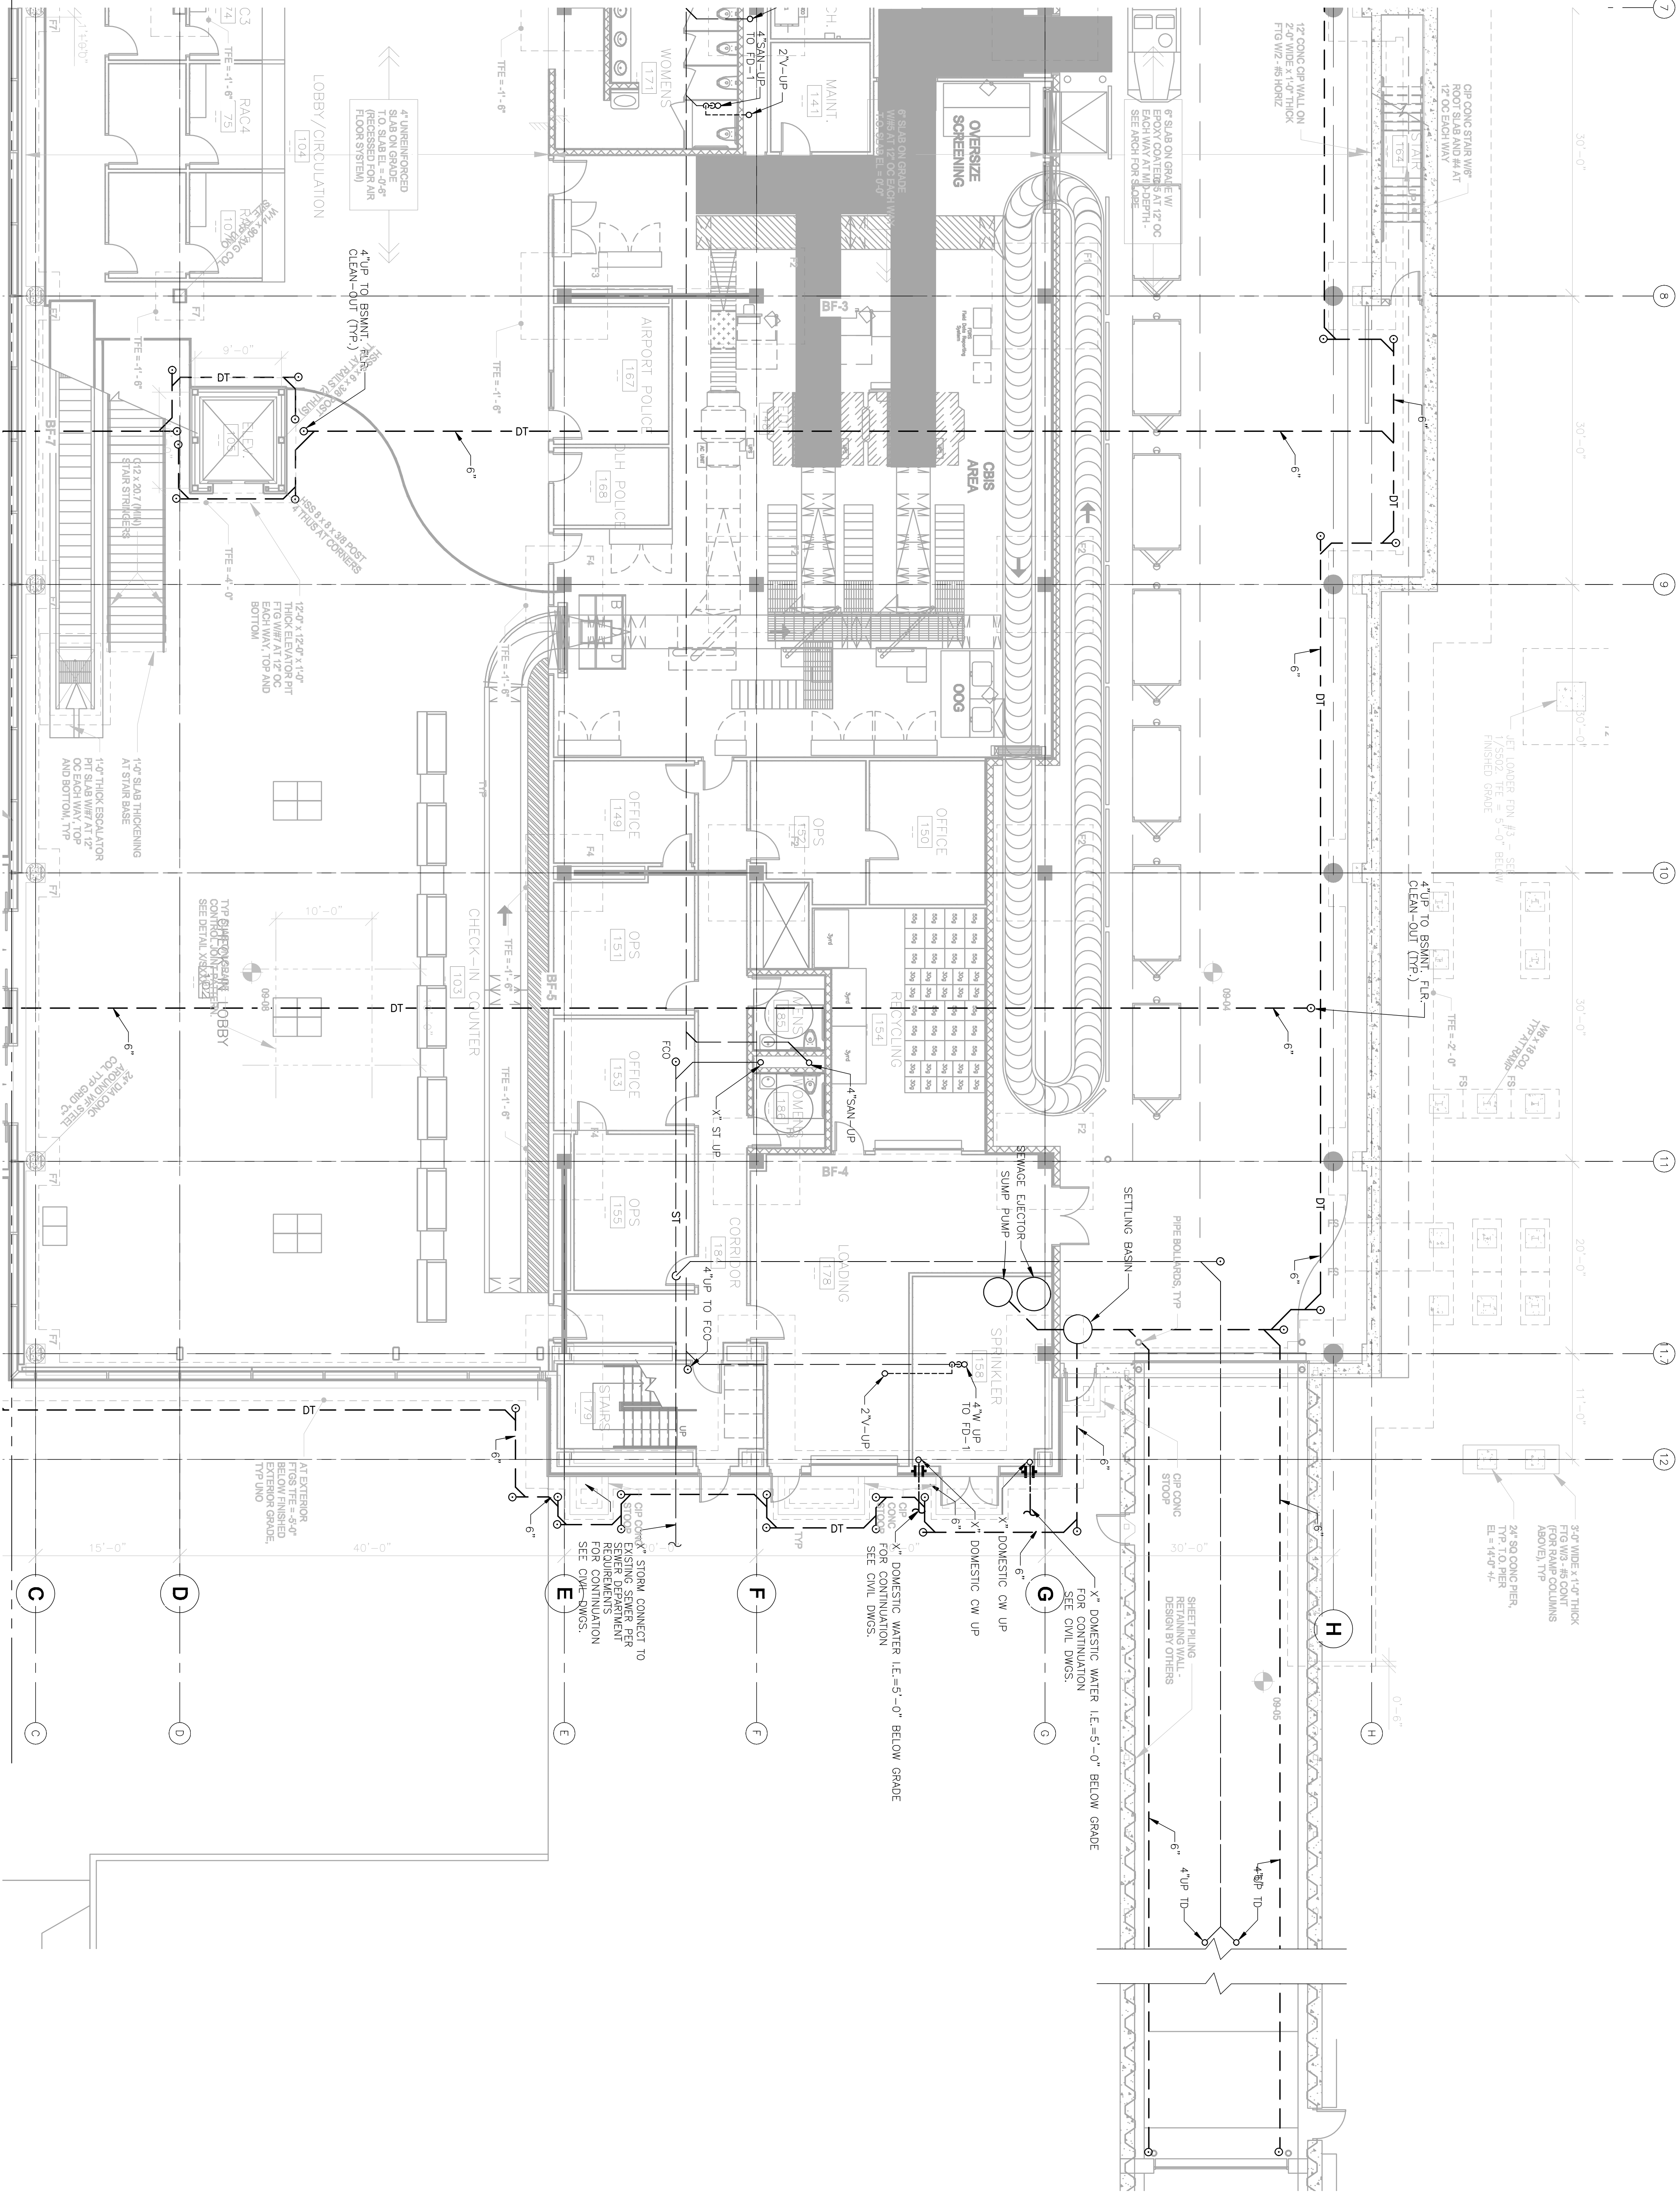

ENLARGED UNDERGROUND PLAN - AREA B

MATCHLINE - SEE SHEET P1-103

