



DULUTH
INTERNATIONAL
AIRPORT
DULUTH, MN

NEW TERMINAL
DESIGN

CONSULTANTS

SJA ARCHITECTS
11 E Superior Street Suite 340, Duluth MN 55802
TEL: (218) 724-8978 / FAX: (218) 724-8717
www.sjaarchitecture.com

MBJ CONSULTING ENG.
601 Lake Avenue North, Suite 100, Duluth MN 55802
TEL: (218) 723-1059 / FAX: (218) 723-1060
www.mbjeng.com

BNP ASSOCIATES INC.
101 East Ridge Office Park, Suite 103, Duluth, CT 06810
TEL: (203) 726-3000 / FAX: (203) 726-3001
www.bnpservice.com

COSENTINI
1 East Wacker Drive, Suite 103, Chicago IL 60601
TEL: (812) 670-1800 / FAX: (812) 670-1801
www.ccsentini.com

APPOLD DESIGN INC.
2482 East Park Street, Duluth MN 55802
TEL: (218) 725-5775
www.appoldeng.com

KRAUS-ANDERSON
5716 Omega Street, Duluth MN 55807
TEL: (218) 725-5775
www.krausanderson.com

LIGHTING
XXXXXXXXXX
TEL: (203) 300-0000
www.xxxxxxxx.com

REVISIONS		
NO.	DESCRIPTION	DATE


DATE ISSUED: 10-30-09
REVIEWED BY: XXX
DRAWN BY: HV
DESIGNED BY: SA
AEP PROJECT NUMBER 213-1882-091

SHEET TITLE
© 2006 REYNOLDS, SMITH AND HILLS INC.

ENLARGED
ROOF LEVEL
PLUMBING
PLAN AREA A

SHEET NUMBER
P1-16

30% NOT FOR
CONSTRUCTION

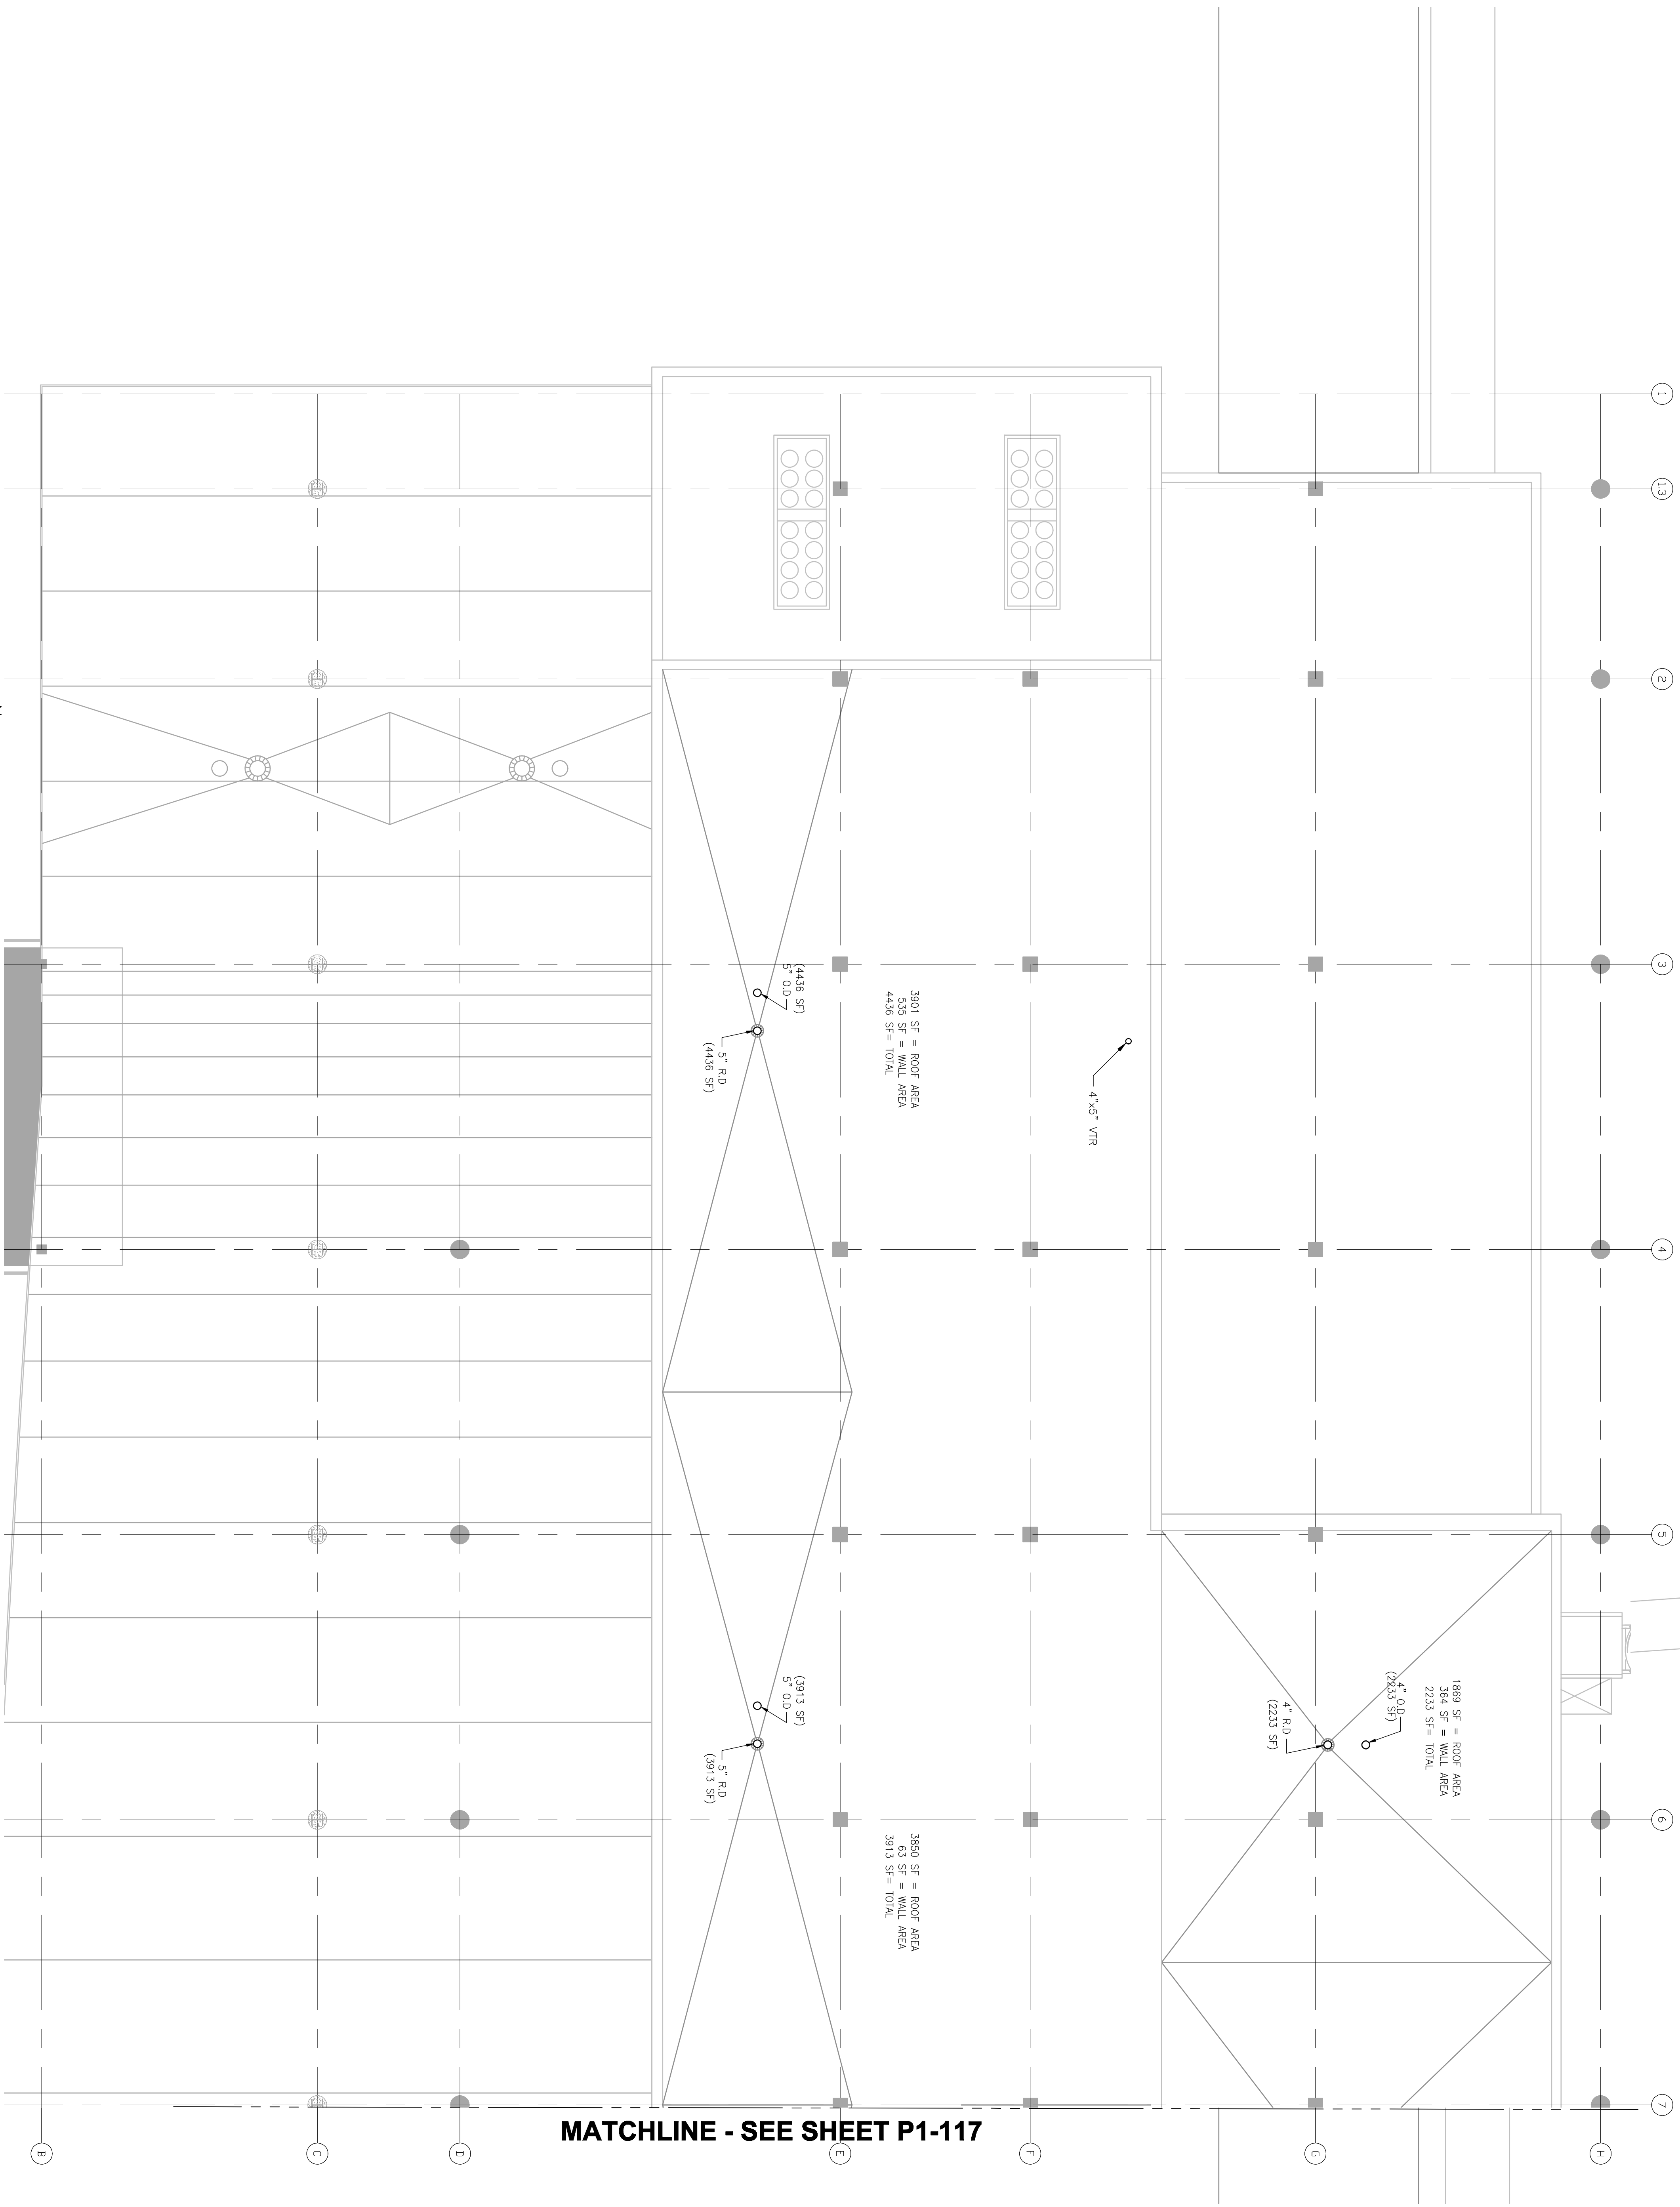

1
1/8"=1'-0"
ENLARGED ROOF LEVEL PLAN - AREA A

