



DULUTH
INTERNATIONAL
AIRPORT
DULUTH, MN

NEW TERMINAL
DESIGN

CONSULTANTS

SJA ARCHITECTS
11 E Superior Street Suite 300, Duluth MN 55802
TEL: (218) 724-5878 / FAX: (218) 724-5717
www.sjaarchitects.com

MBJ CONSULTING ENG.
601 Lake Avenue South, Suite 100, Duluth MN 55802
TEL: (218) 724-1050 / FAX: (218) 724-5508
www.mbjeng.com

BNP ASSOCIATES INC.
101 East Ridge Office Park, Suite 103, Dunbar CT 06810
TEL: (203) 724-3000 / FAX: (203) 724-4000
www.bnpsrvc.com

COSENTINI
1 East Wacker Drive, Suite 103, Chicago IL 60601
TEL: (812) 670-1800 / FAX: (812) 670-1801
www.cosentini.com

APPOLD DESIGN
2482 East Park Street, Duluth MN 55812
TEL: (218) 724-5400
www.appoldeng.com

KRAUS-ANDERSON
3716 Owens Street, Duluth MN 55807
TEL: (218) 724-5775
www.krausanderson.com

LIGHTING
XXXXXXXXXX
TEL: (203) 500-XXXX
www.xxxxxxxx.com

REVISIONS		
NO.	DESCRIPTION	DATE


DATE ISSUED: 10-30-09
REVIEWED BY: XXX
DRAWN BY: HV
DESIGNED BY: SA

AEP PROJECT NUMBER
213-1882-091
© 2008 REYNOLDS, SMITH AND HILLS INC.

SHEET TITLE
WATER RISER
DIAGRAM

SHEET NUMBER
P 3-01

30% NOT FOR
CONSTRUCTION

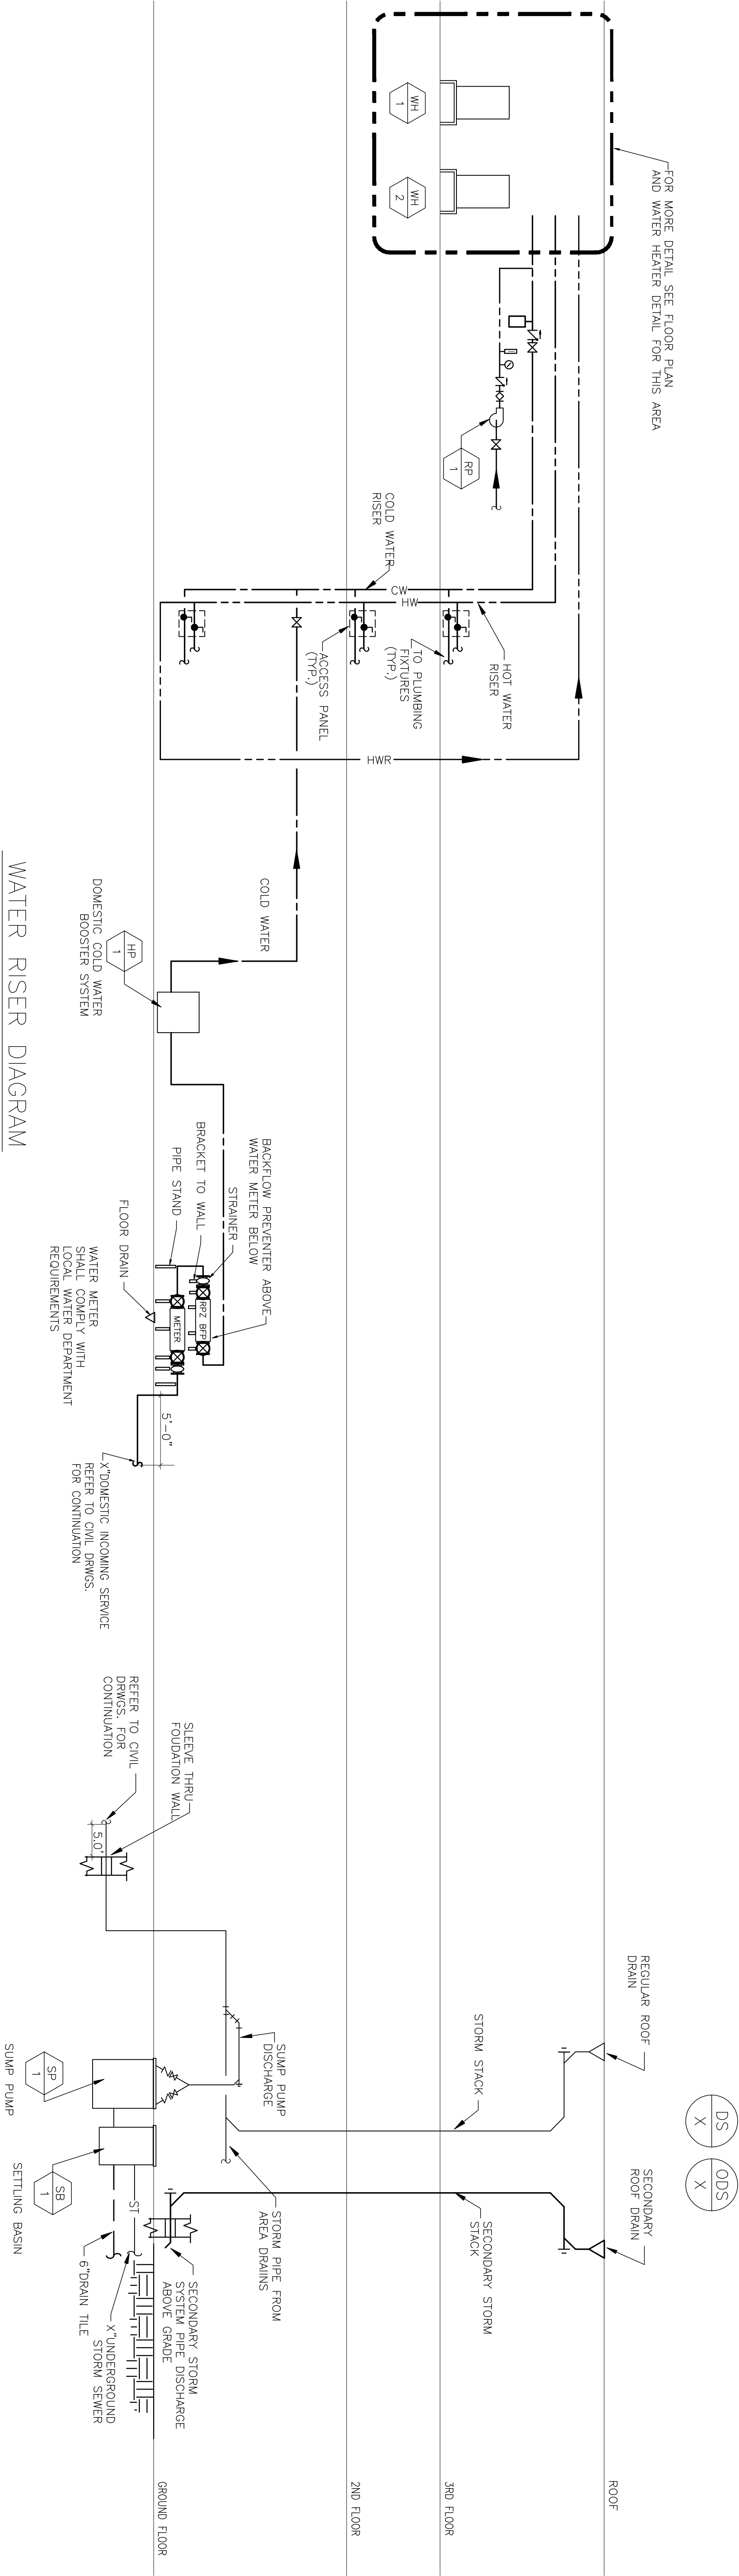

WATER RISER DIAGRAM

STORM RISER DIAGRAM