




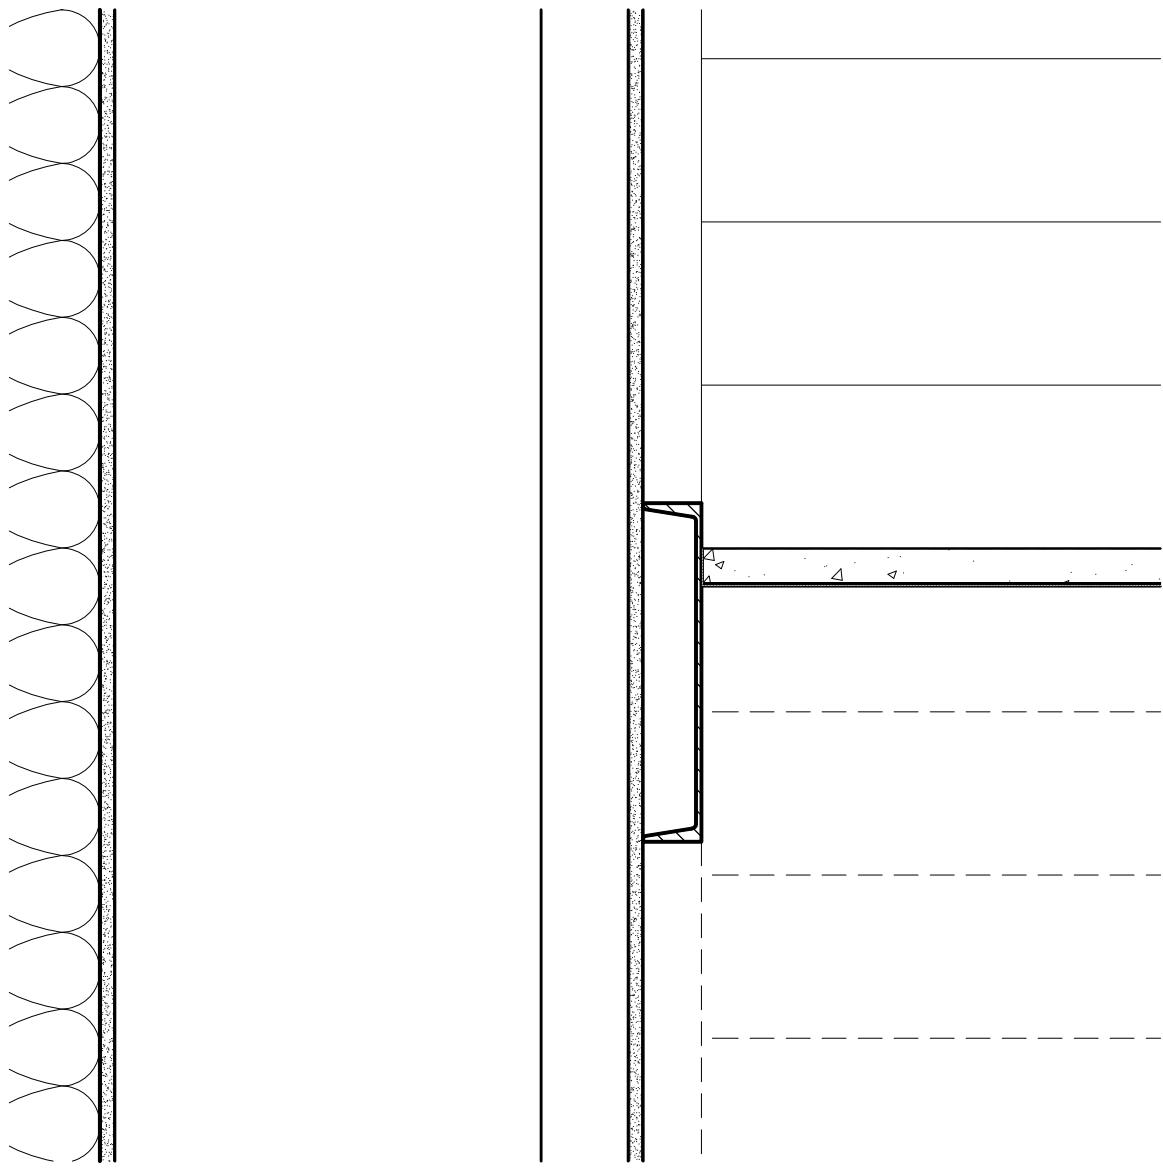


10 STRINGER TO STUD WALL DETAIL
1 1/2" = 1'-0"

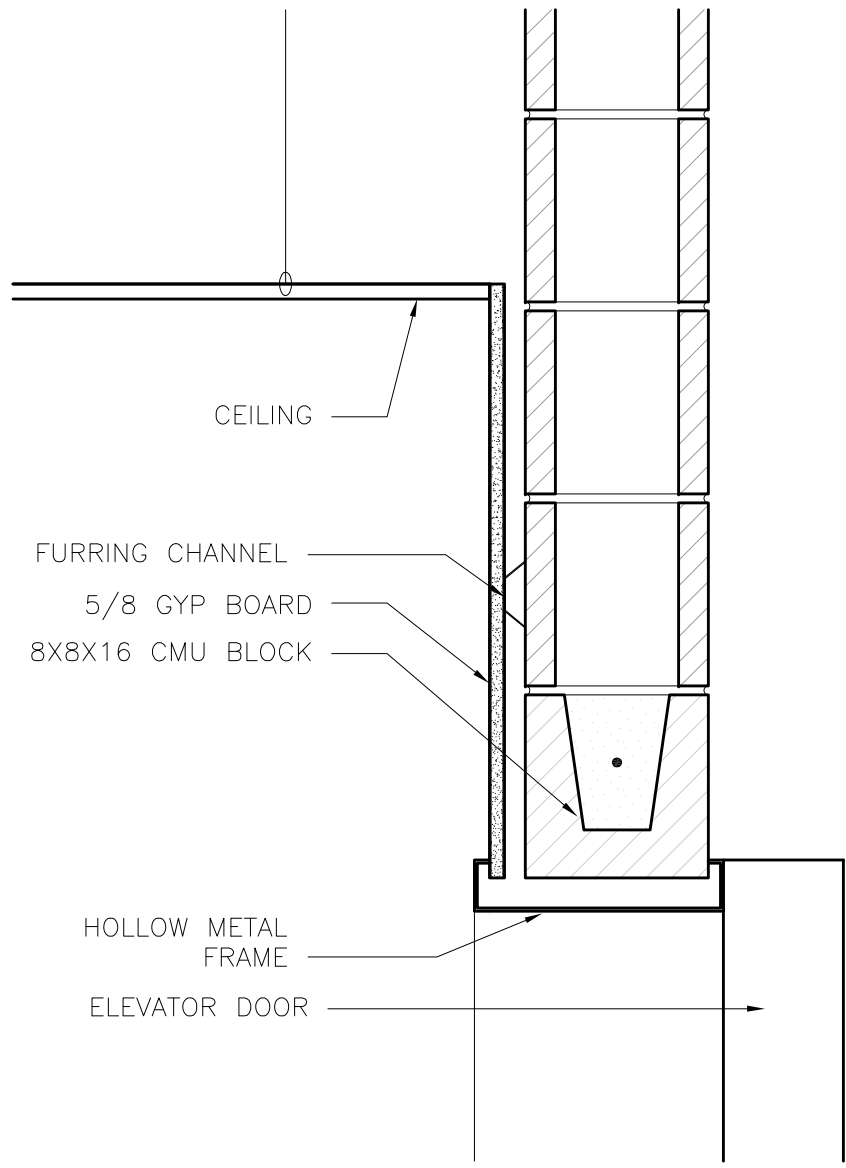


7 HEAD DETAIL @ ELEVATOR FIRST LEVEL
1 1/2" = 1'-0"

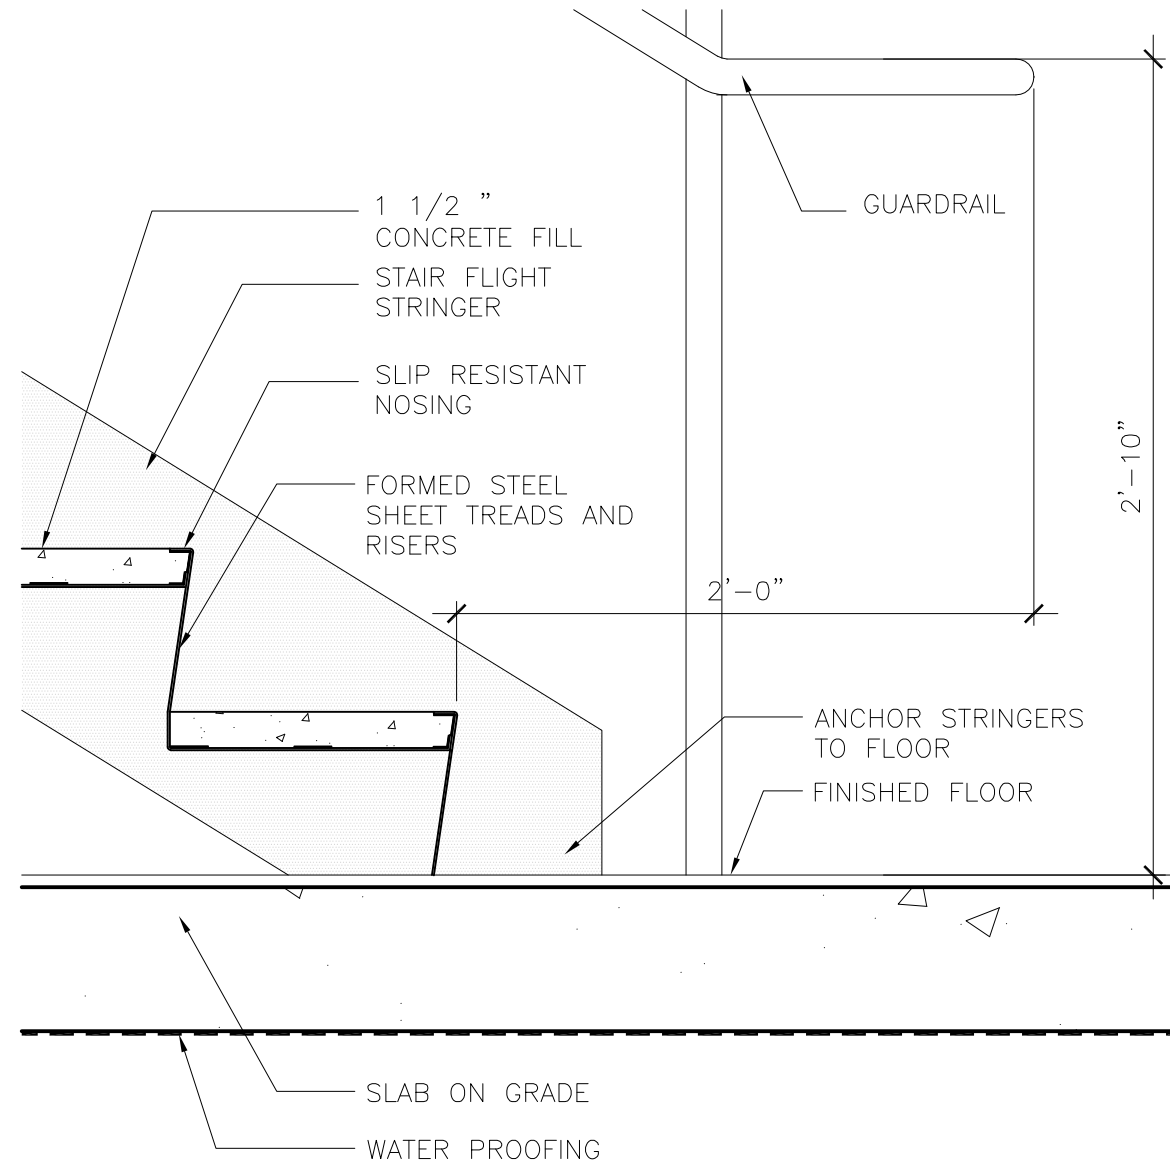


4 STAIR STRINGER @ FIRST LEVEL
1 1/2" = 1'-0"

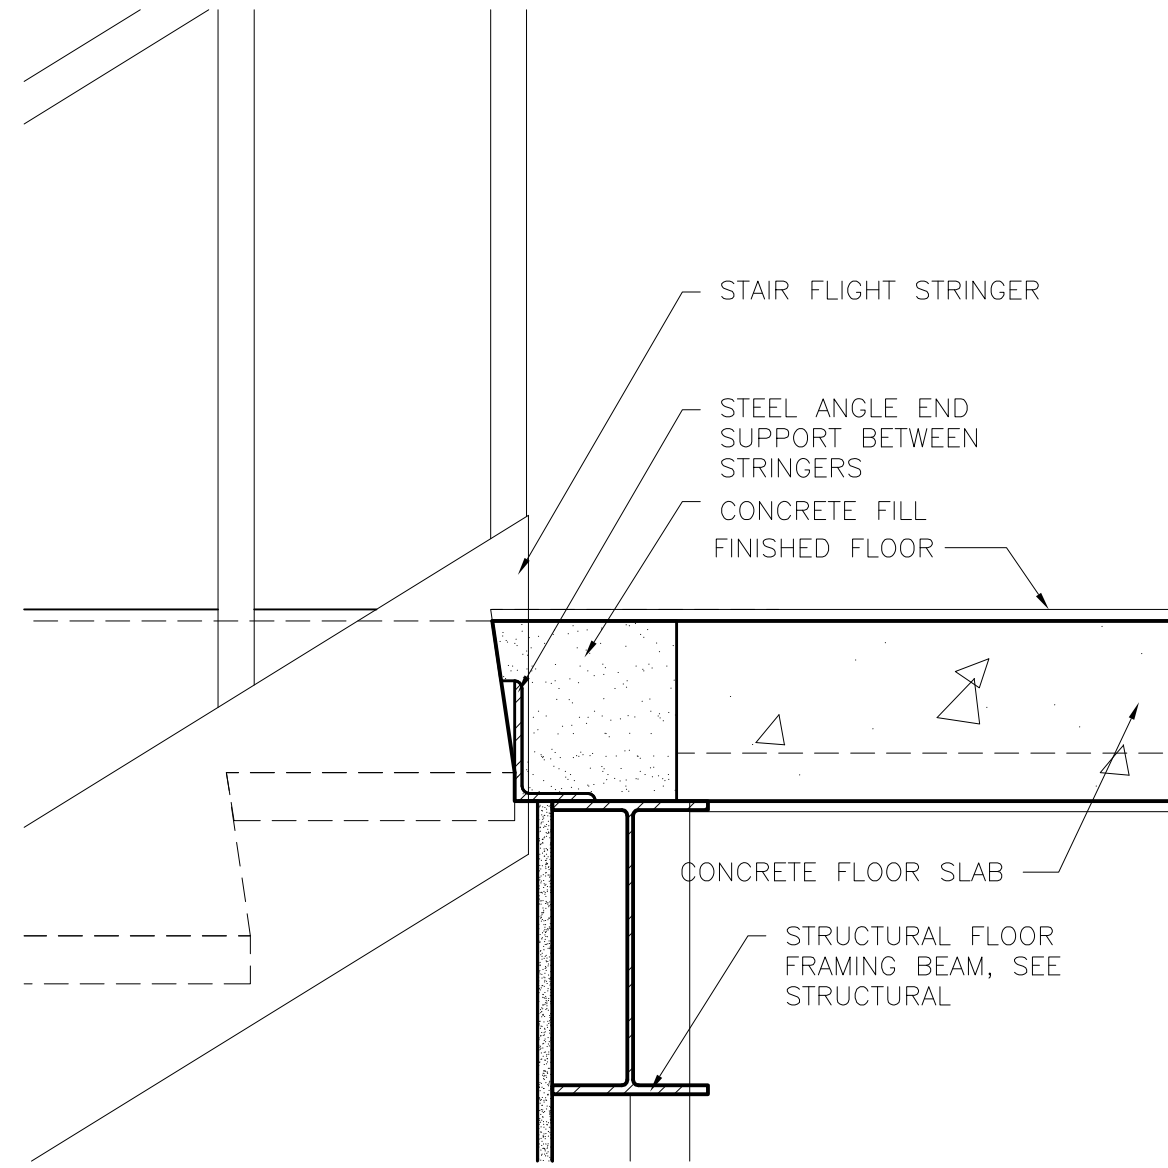


1 STAIR STRINGER @ SECOND LEVEL
1 1/2" = 1'-0"

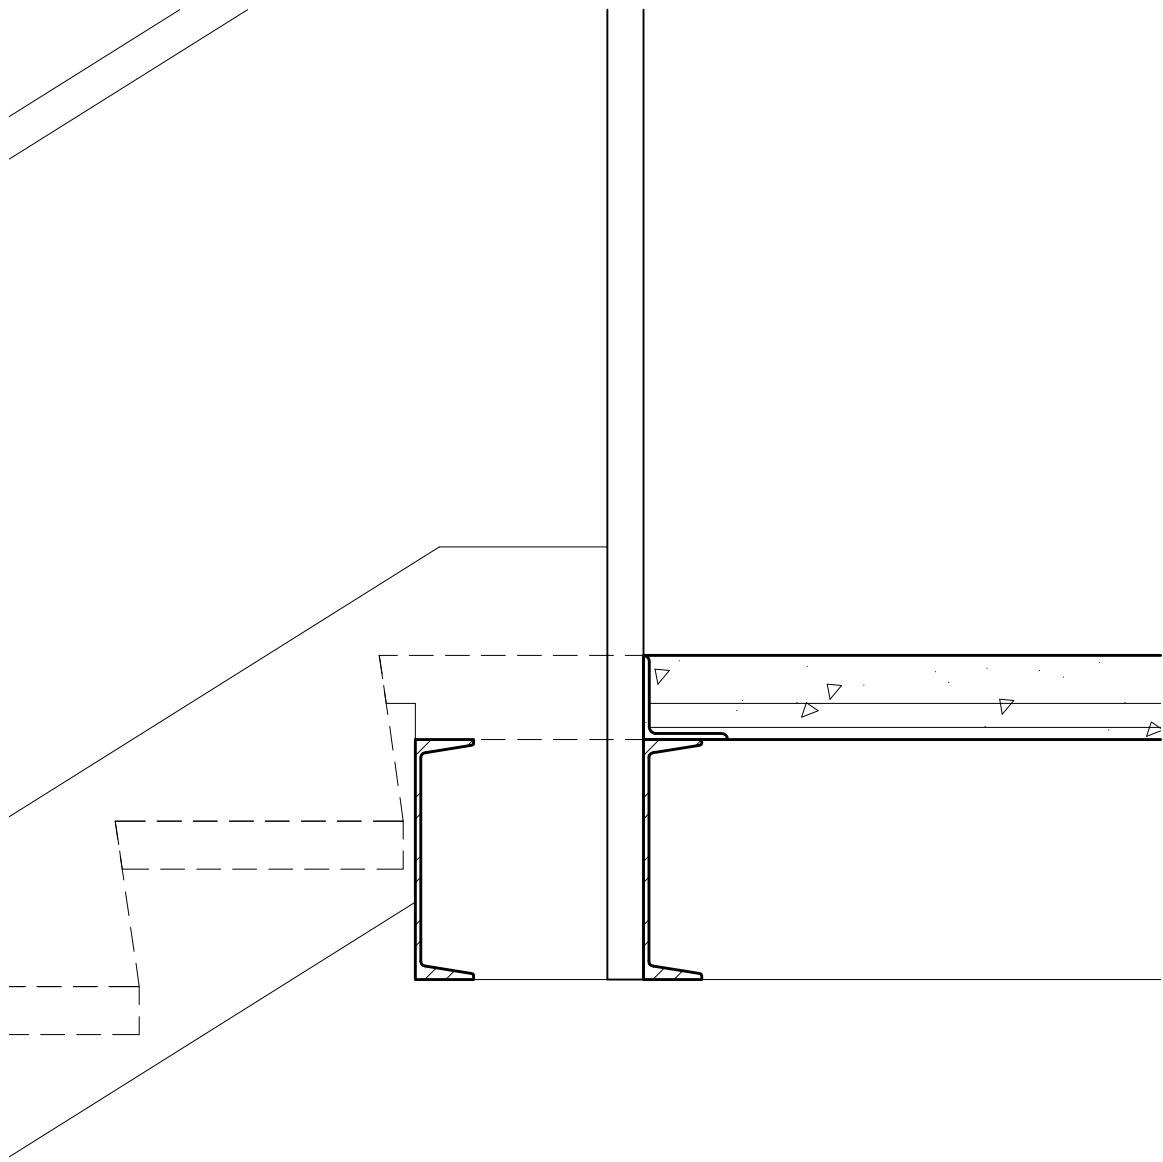


11 RAIL TERMINATION DETAIL
1 1/2" = 1'-0"

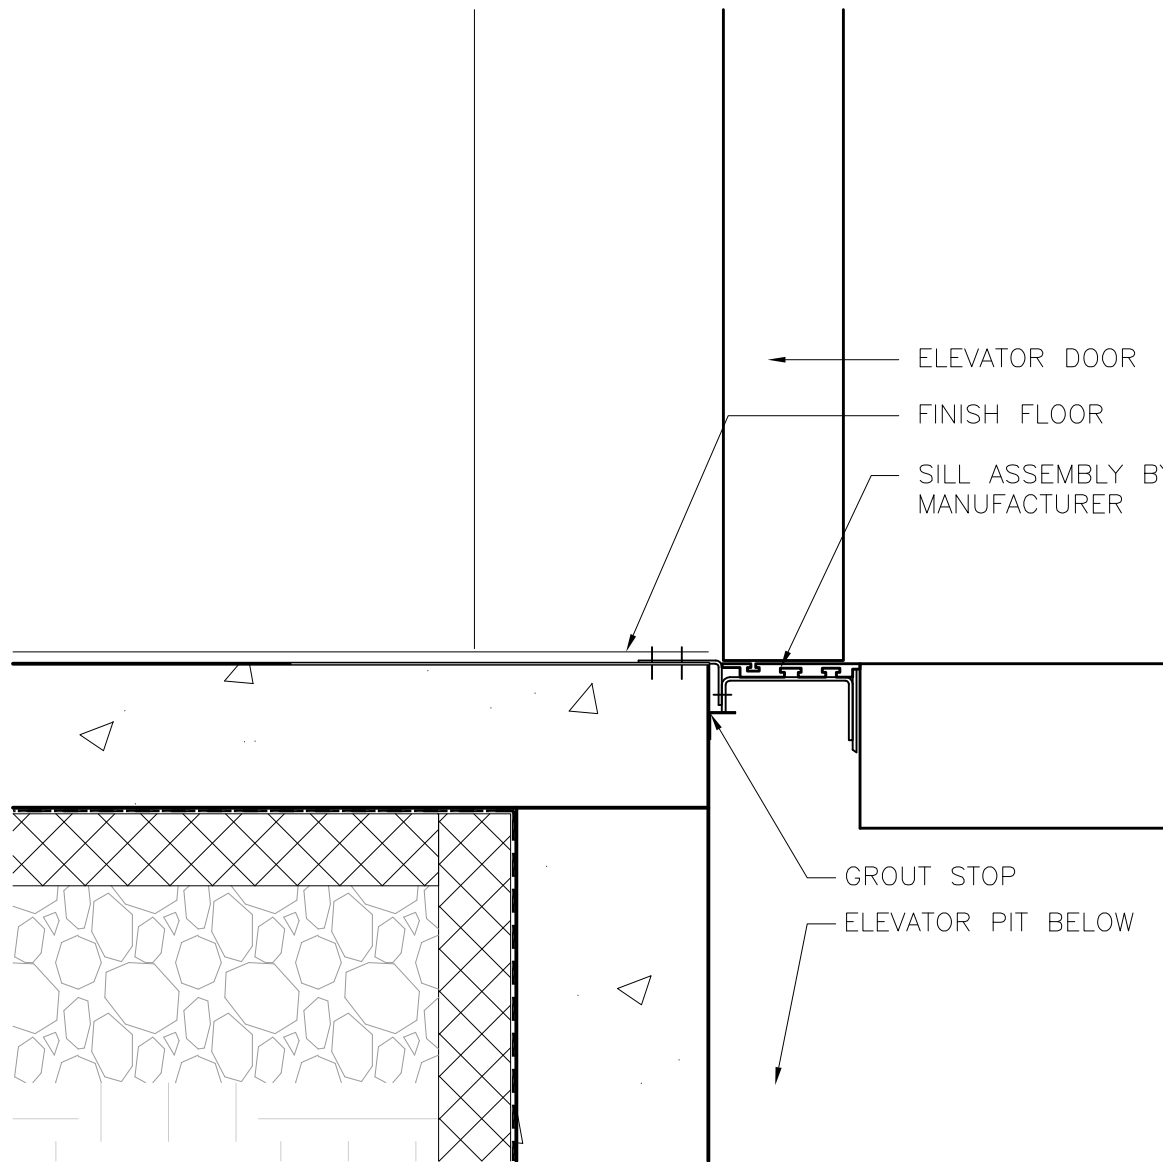


8 SILL DETAIL @ ELEVATOR FIRST LEVEL
1 1/2" = 1'-0"

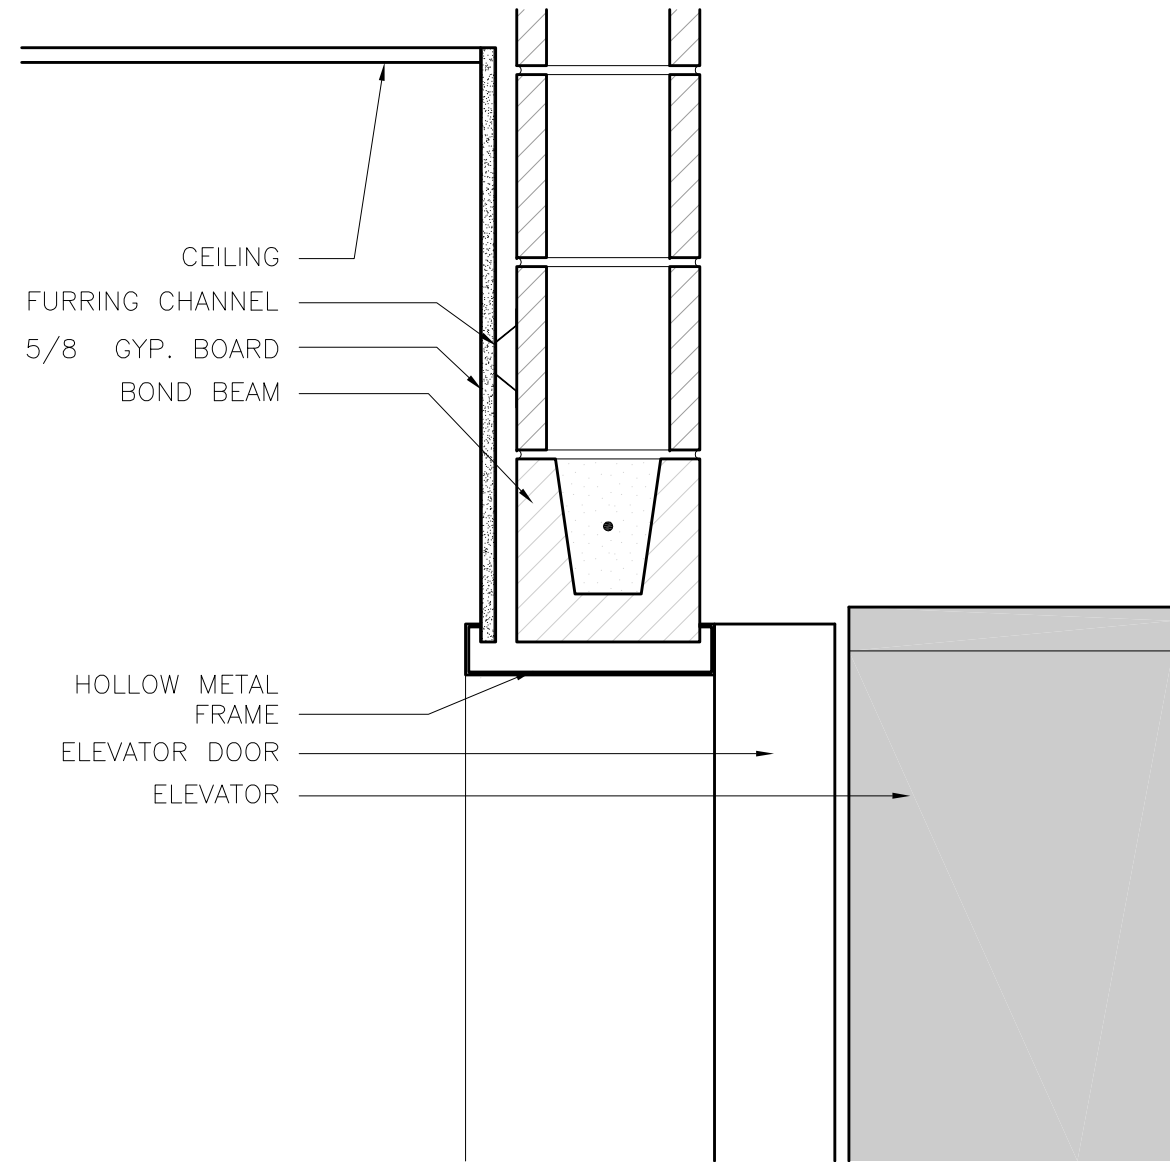


5 HEAD DETAIL @ ELEVATOR SECOND LEVEL
1 1/2" = 1'-0"

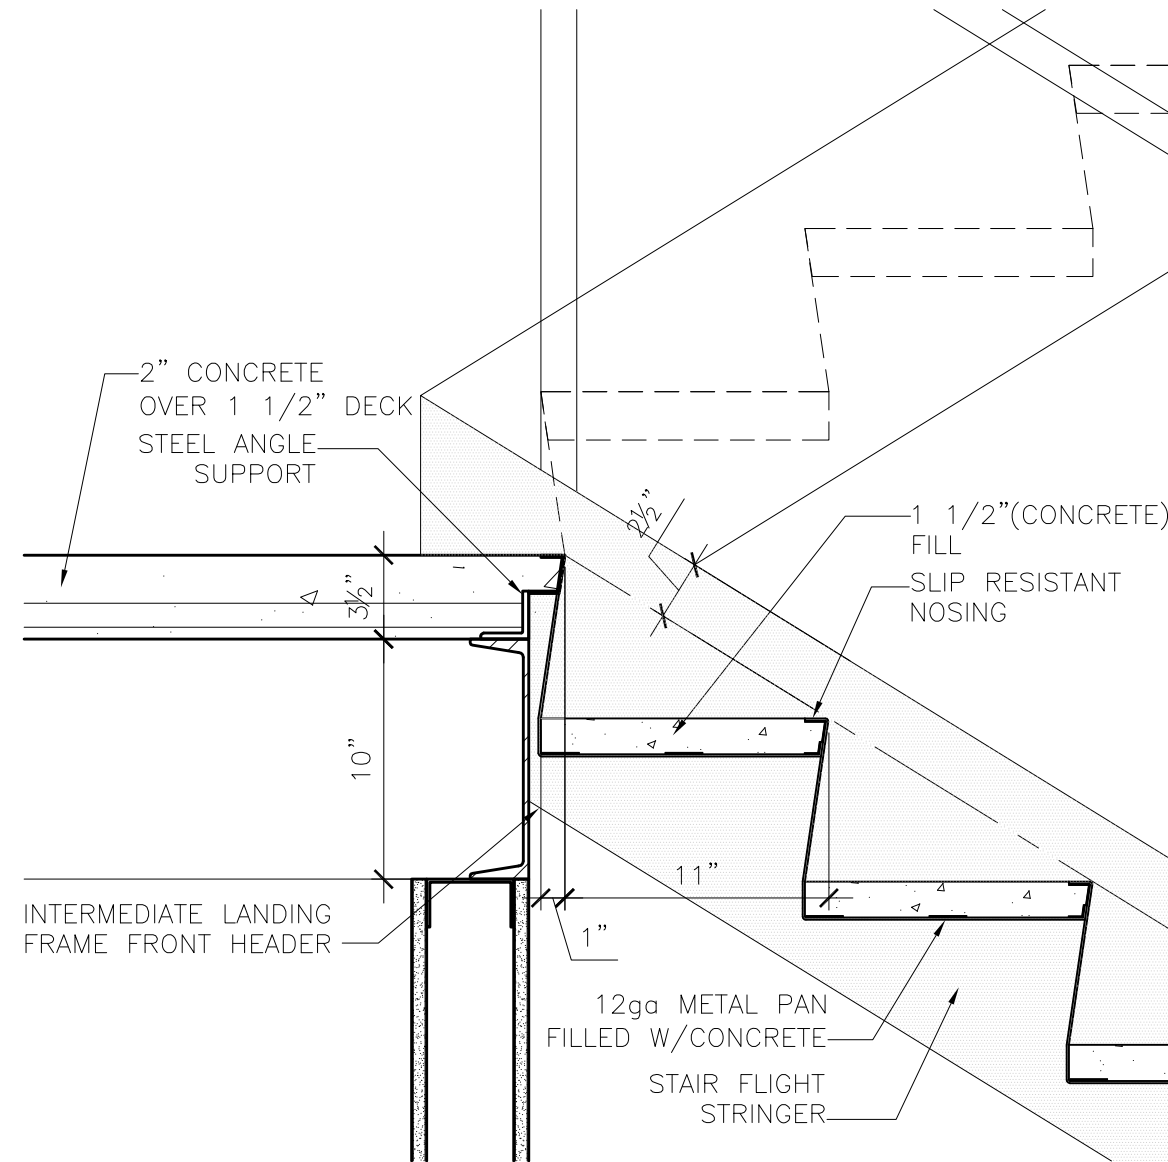


2 STAIR STRINGER TO INTERMETIATE LANDING
1 1/2" = 1'-0"

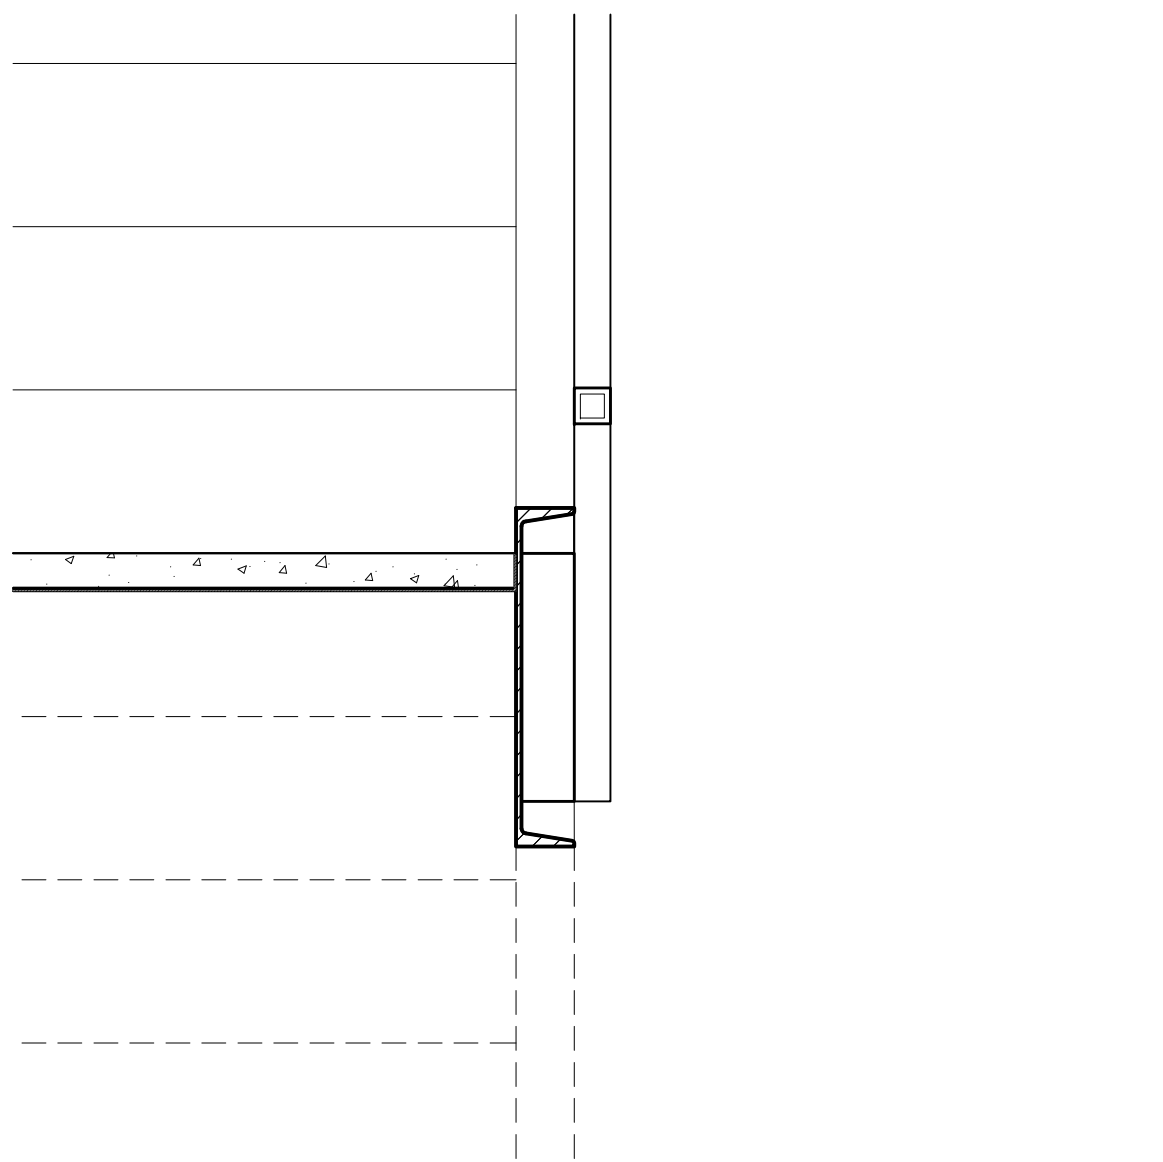

9 STRINGER TO STAIR DETAIL
1 1/2" = 1'-0"

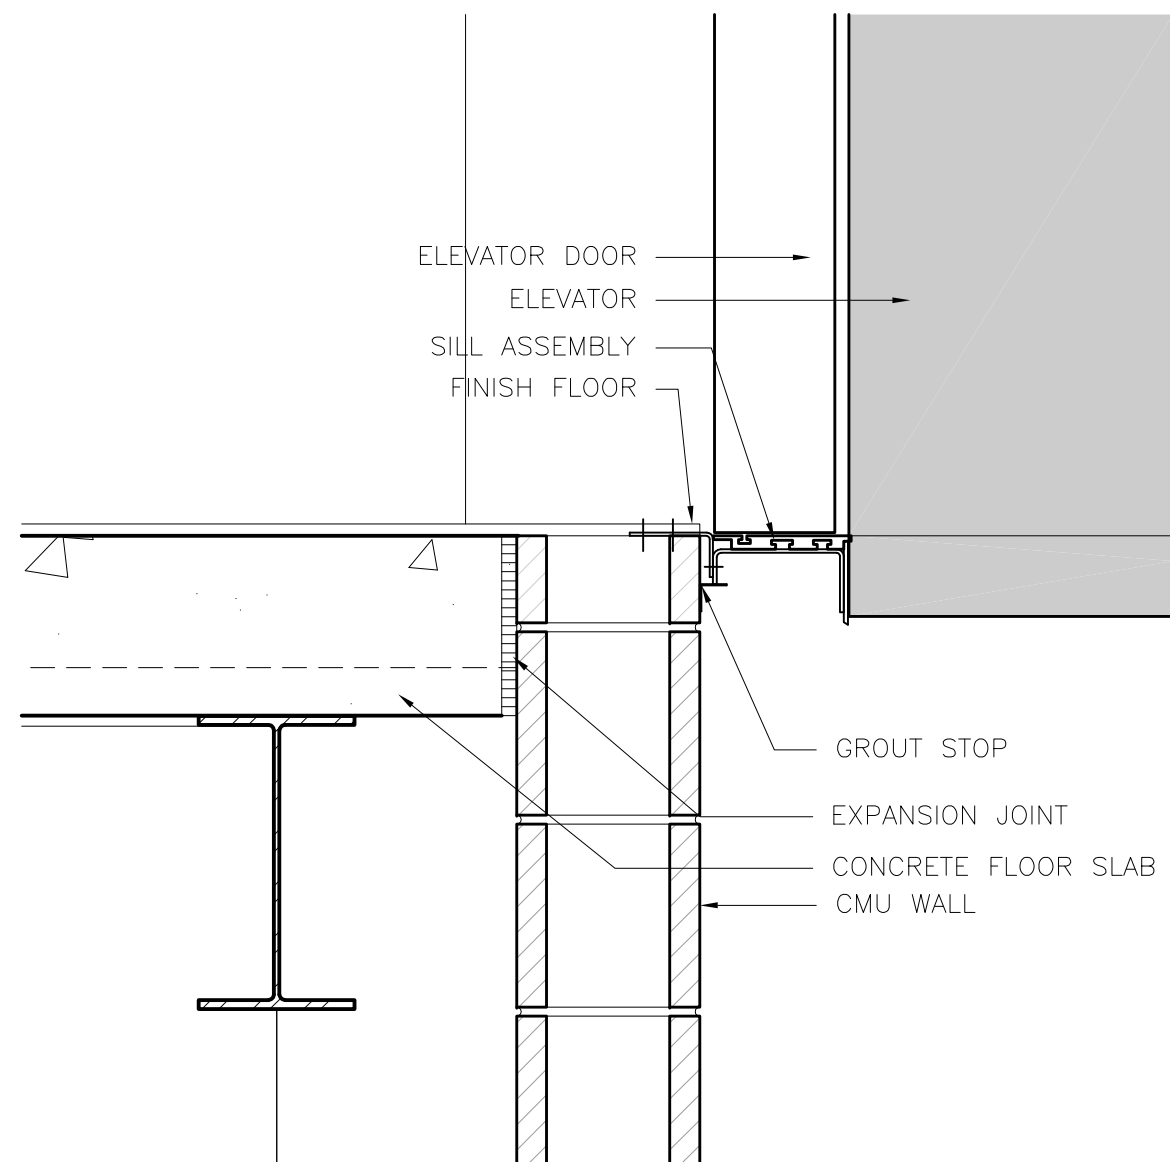

6 SILL DETAIL @ ELEVATOR SECOND LEVEL
1 1/2" = 1'-0"

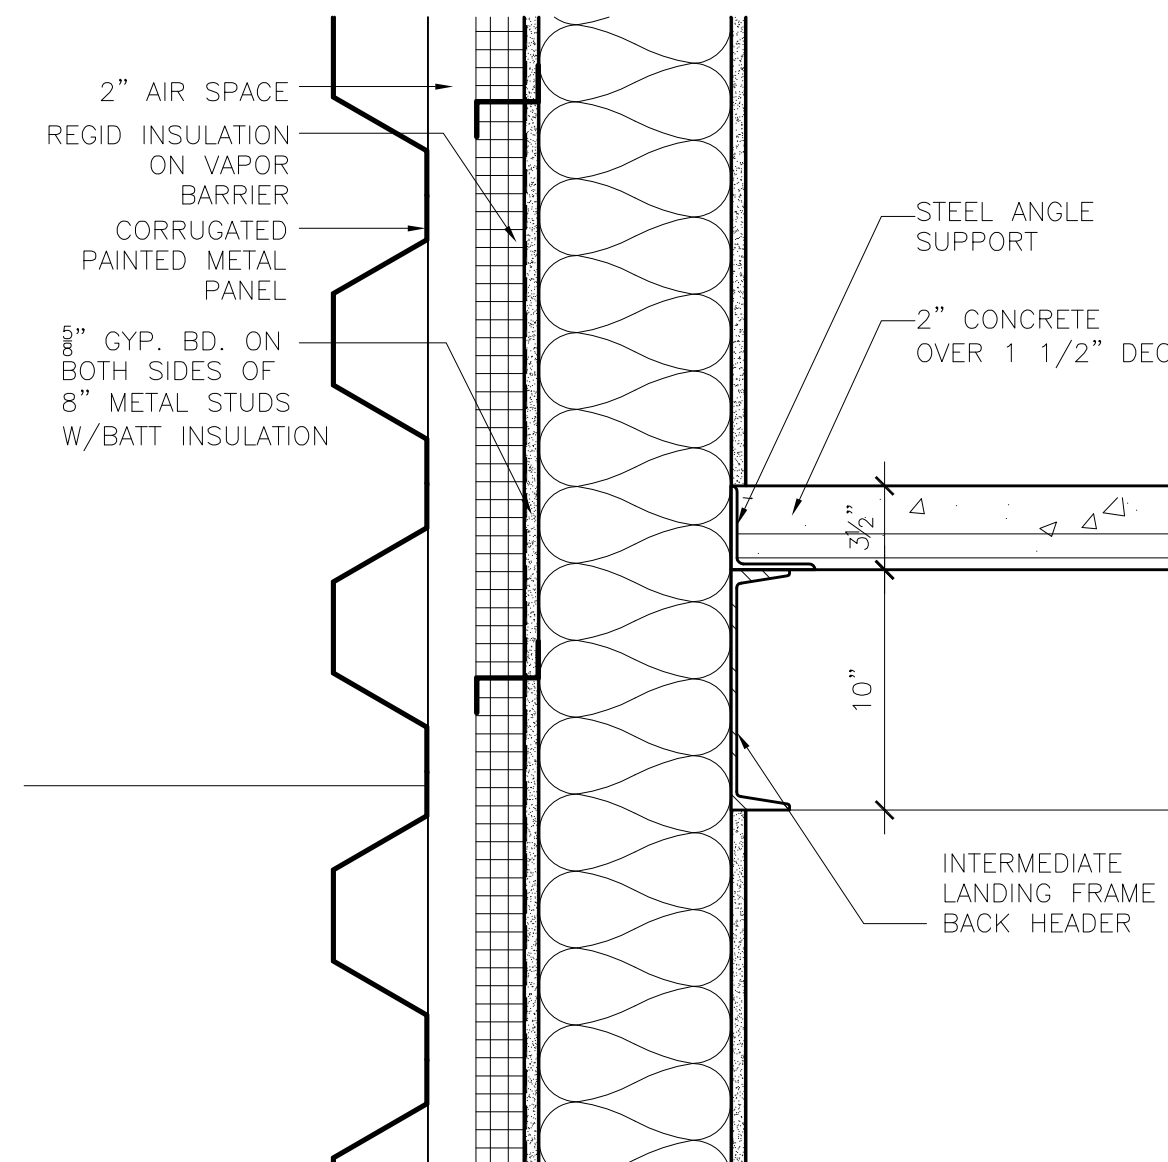

3 LANDING TO WALL DEDETAIL
1 1/2" = 1'-0"

RS&H
IMPROVING YOUR WORLD

Reynolds, Smith and Hills, Inc.
4825 Airport Approach Rd, Ste A
Duluth, Minnesota 55811
218-722-1227 Fax: 218-722-1062
www.rsandh.com

**DULUTH AIRPORT
AUTHORITY**

**DULUTH
INTERNATIONAL
AIRPORT
DULUTH, MN**

**NEW TERMINAL
DESIGN**

CONSULTANTS

SJA ARCHITECTS
11 E Superior Street Suite 340, Duluth MN 55802
TEL: (218) 724-8578 / FAX: (218) 724-8717
www.starkusjohnson.com

MBJ CONSULTING ENG.
501 Lake Avenue South, Suite 300, Duluth MN 55802
TEL: (218) 722-1066 / FAX: (218) 722-9306
www.mbjeng.com

BNP ASSOCIATES INC.
101 East Ridge Office Park, Suite 103, Danbury CT 06810
TEL: (203) 792-3000 / FAX: (203) 792-4900
www.bnpassociates.com

COSENTINI
1 East Wacker Drive, Suite 103, Chicago IL 60601
TEL: (312) 670-1800 / FAX: (312) 670-1801
www.cosentini.com

APPOLD DESIGN
2432 East First Street, Duluth MN 55812
TEL: (218) 591-5079
www.appolddesign.com

KRAUS-ANDERSON
3716 Onecota Street, Duluth MN 55807
TEL: (218) 722-3775
www.krausanderson.com

LIGHTING
XXXXXXXXXX
TEL: (XXX) XXX-XXXX
www.XXXXXXXX.com

REVISIONS		
NO.	DESCRIPTION	DATE

DATE ISSUED: 10-30-09
REVIEWED BY: XX
DRAWN BY: XX
DESIGNED BY: XX

AEP PROJECT NUMBER
213-1882-091
xxx.dwg 10-30-09 12:00p
© 2006 REYNOLDS, SMITH AND HILLS INC.

SHEET TITLE
**VERTICAL
CIRCULATION
DETAILS**

SHEET NUMBER
A540

**30% NOT FOR
CONSTRUCTION**