




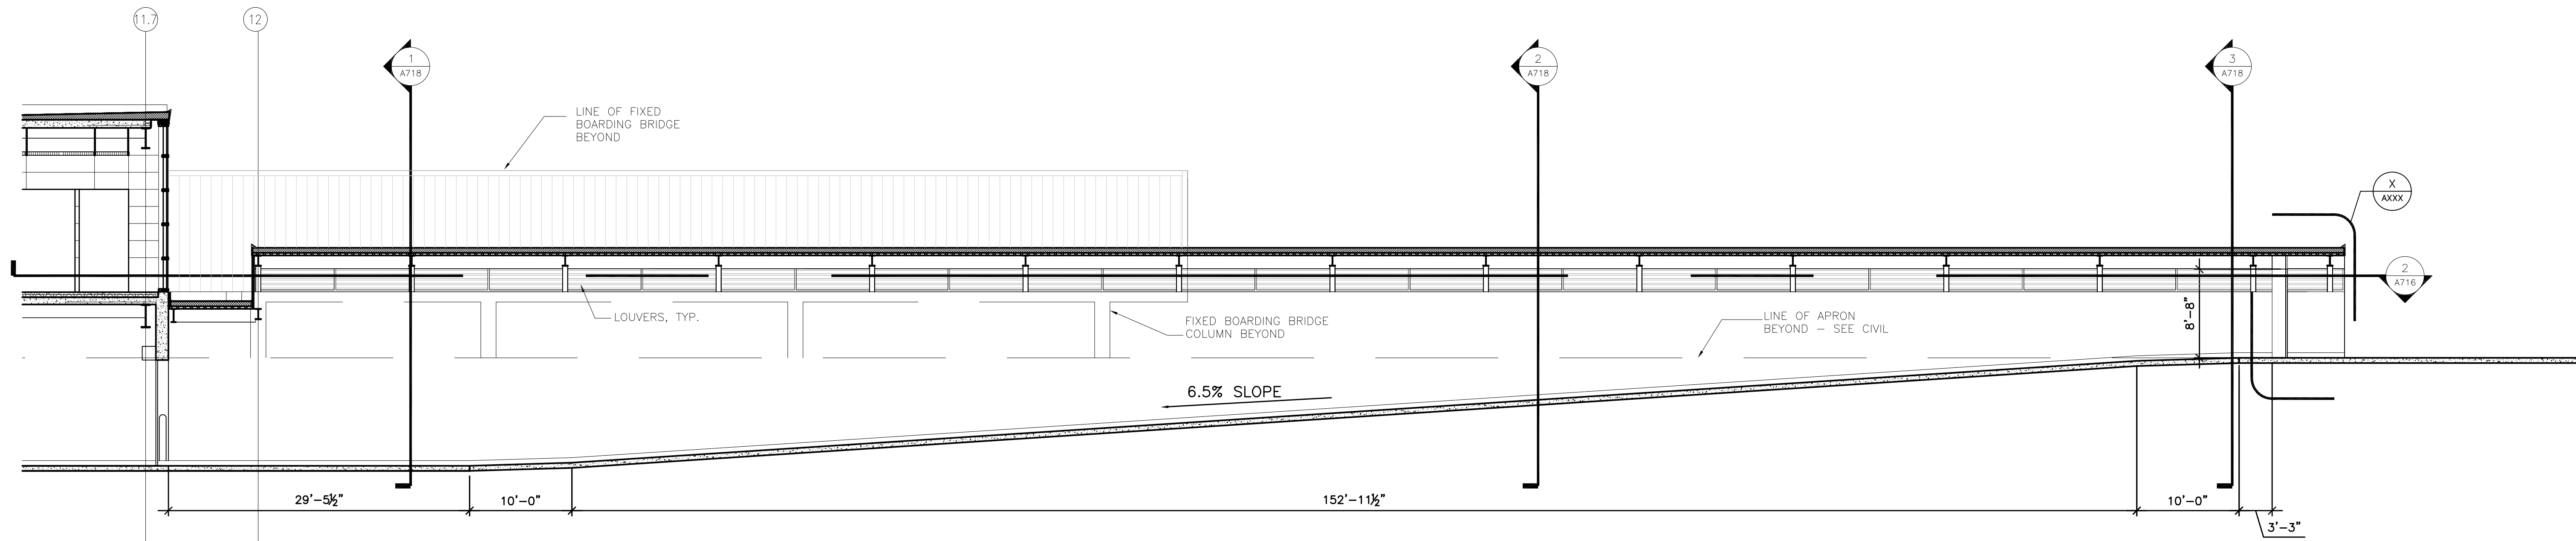

1 EAST TUG RAMP- LONGITUDINAL SECTION
1/8" = 1'-0"
LONGITUDINAL SECTION OF WEST TUG RAMP ENCLOSURE SIMILAR

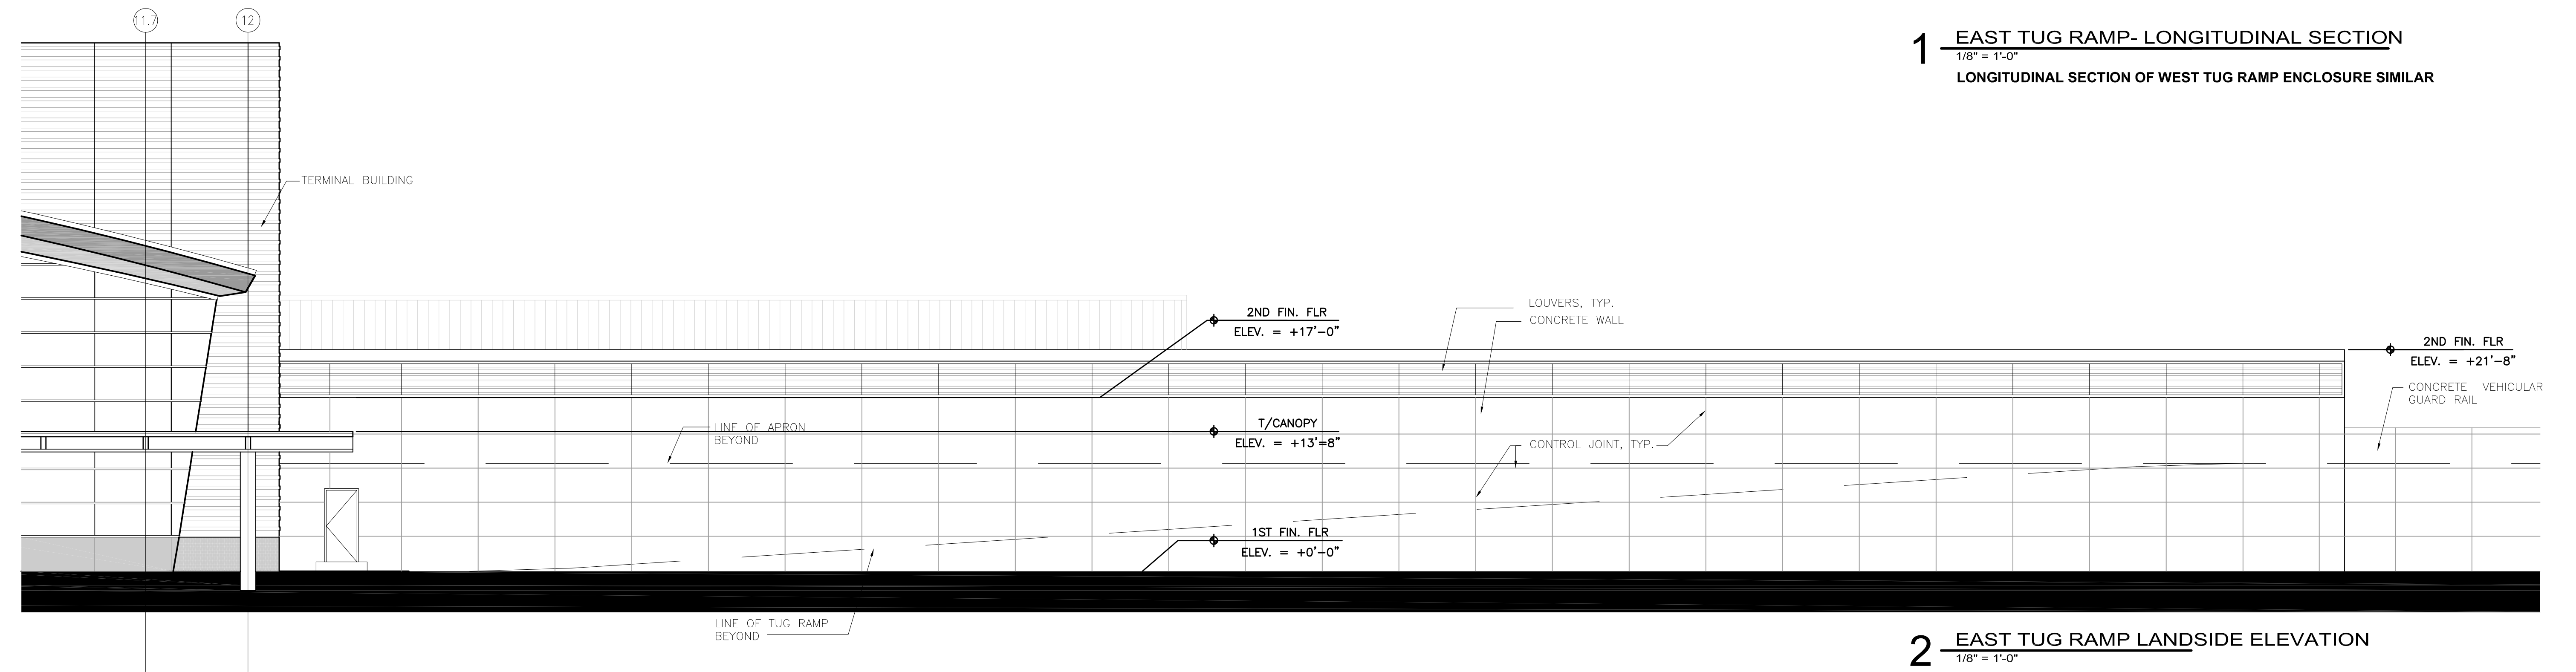

2 EAST TUG RAMP LANDSIDE ELEVATION
1/8" = 1'-0"
ELEVATION OF WEST TUG RAMP ENCLOSURE SIMILAR

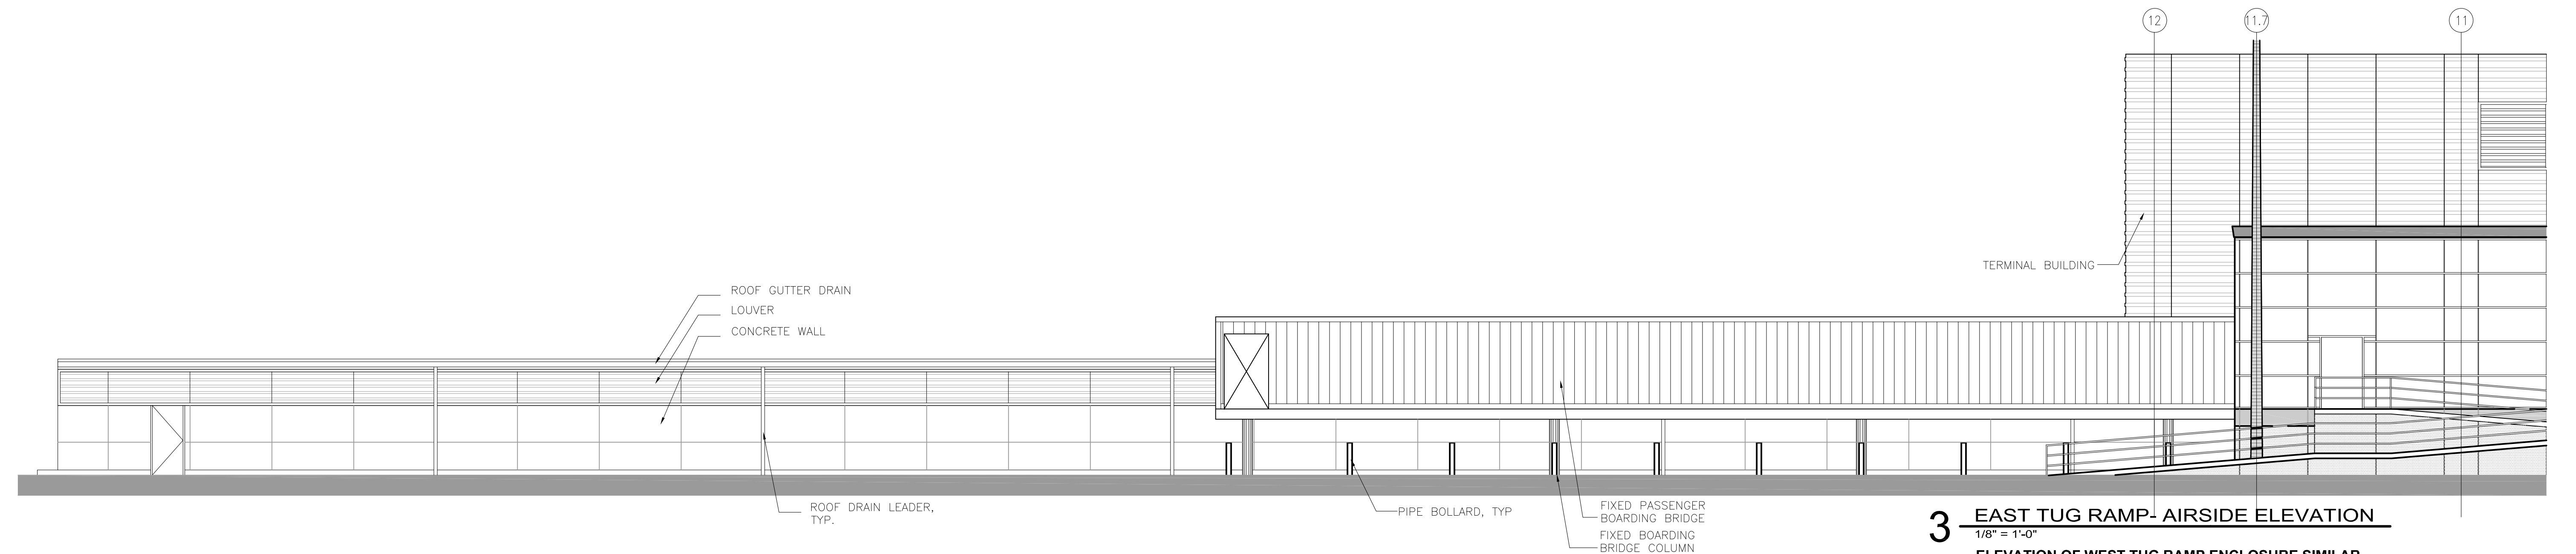

3 EAST TUG RAMP- AIRSIDE ELEVATION
1/8" = 1'-0"
ELEVATION OF WEST TUG RAMP ENCLOSURE SIMILAR

REVISIONS		
NO.	DESCRIPTION	DATE

DATE ISSUED: 10-30-09
REVIEWED BY: SBS/TC
DRAWN BY: MKG/MI
DESIGNED BY: SBS/TC

AEP PROJECT NUMBER
213-1882-091
© 2006 REYNOLDS, SMITH AND HILLS INC.

SHEET TITLE
**EXTERIOR SYSTEMS
TUG TUNNEL**

SHEET NUMBER
A717

**30% NOT FOR
CONSTRUCTION**