

DULUTH
INTERNATIONAL
AIRPORT
DULUTH, MN

NEW PASSENGER
TERMINAL

CONSULTANTS

S&A ARCHITECTS

11 E. Superior Street, Suite 400, Duluth, MN 55802
TEL: (218) 724-6578 / FAX: (218) 724-6717

Structural Engineer:
MBJ CONSULTING ENG.

501 Lakewood Drive, Suite 200, Duluth, MN 55802
TEL: (218) 722-1056 / FAX: (218) 722-3036

ME/PEPP Associates:
COSENTINI ASSOCIATES INC.

1 South Wacker Drive, 37th Floor, Chicago, IL 60606
TEL: (312) 201-7488 / FAX: (312) 201-0031

Baggage Handling Systems Consultants:
BNP ASSOCIATES INC.

801 East Ridge Office Park, Suite 103, Danbury, CT 06810
TEL: (203) 792-3000 / FAX: (203) 792-4900

Landscape Consultants:
APPOLO DESIGN

2432 East Pine Street, Duluth, MN 55812
TEL: (218) 591-5073

ENGINEER CERTIFICATION
I hereby certify that the engineering plans, specifications, and/or reports prepared by me or under my direct supervision and that I am a duly Licensed Professional Engineer under the laws of the State of Minnesota.

Print Name: Douglas C. Mass

Signature: *[Signature]*

Date: 08/16/10 Reg. No.: 21067

REVISIONS

NO.	DESCRIPTION	DATE
1	ADDENDUM 1	6.11.10
2	CONFIRMANCE SET	7.13.10
3	PERMIT REVISIONS	7.23.10
4	BUILDING PERMIT	8.16.10
REP 017		9.24.10
100% REVIEW		12.17.10
BID PACKAGE 2A		01.24.11
BP2A ADDENDUM 1		2.25.11

DATE ISSUED: 02-25-11

REVIEWED BY: RDJ

DRAWN BY: SA

DESIGNED BY: SA

AEP PROJECT NUMBER

213-1882-091

SHEET TITLE


ENLARGED
UNDERGROUND
PLUMBING
PLAN AREA B

SHEET NUMBER

P101

BID PACKAGE 2A
ADDENDUM 2

MATCHLINE - SEE SHEET P100

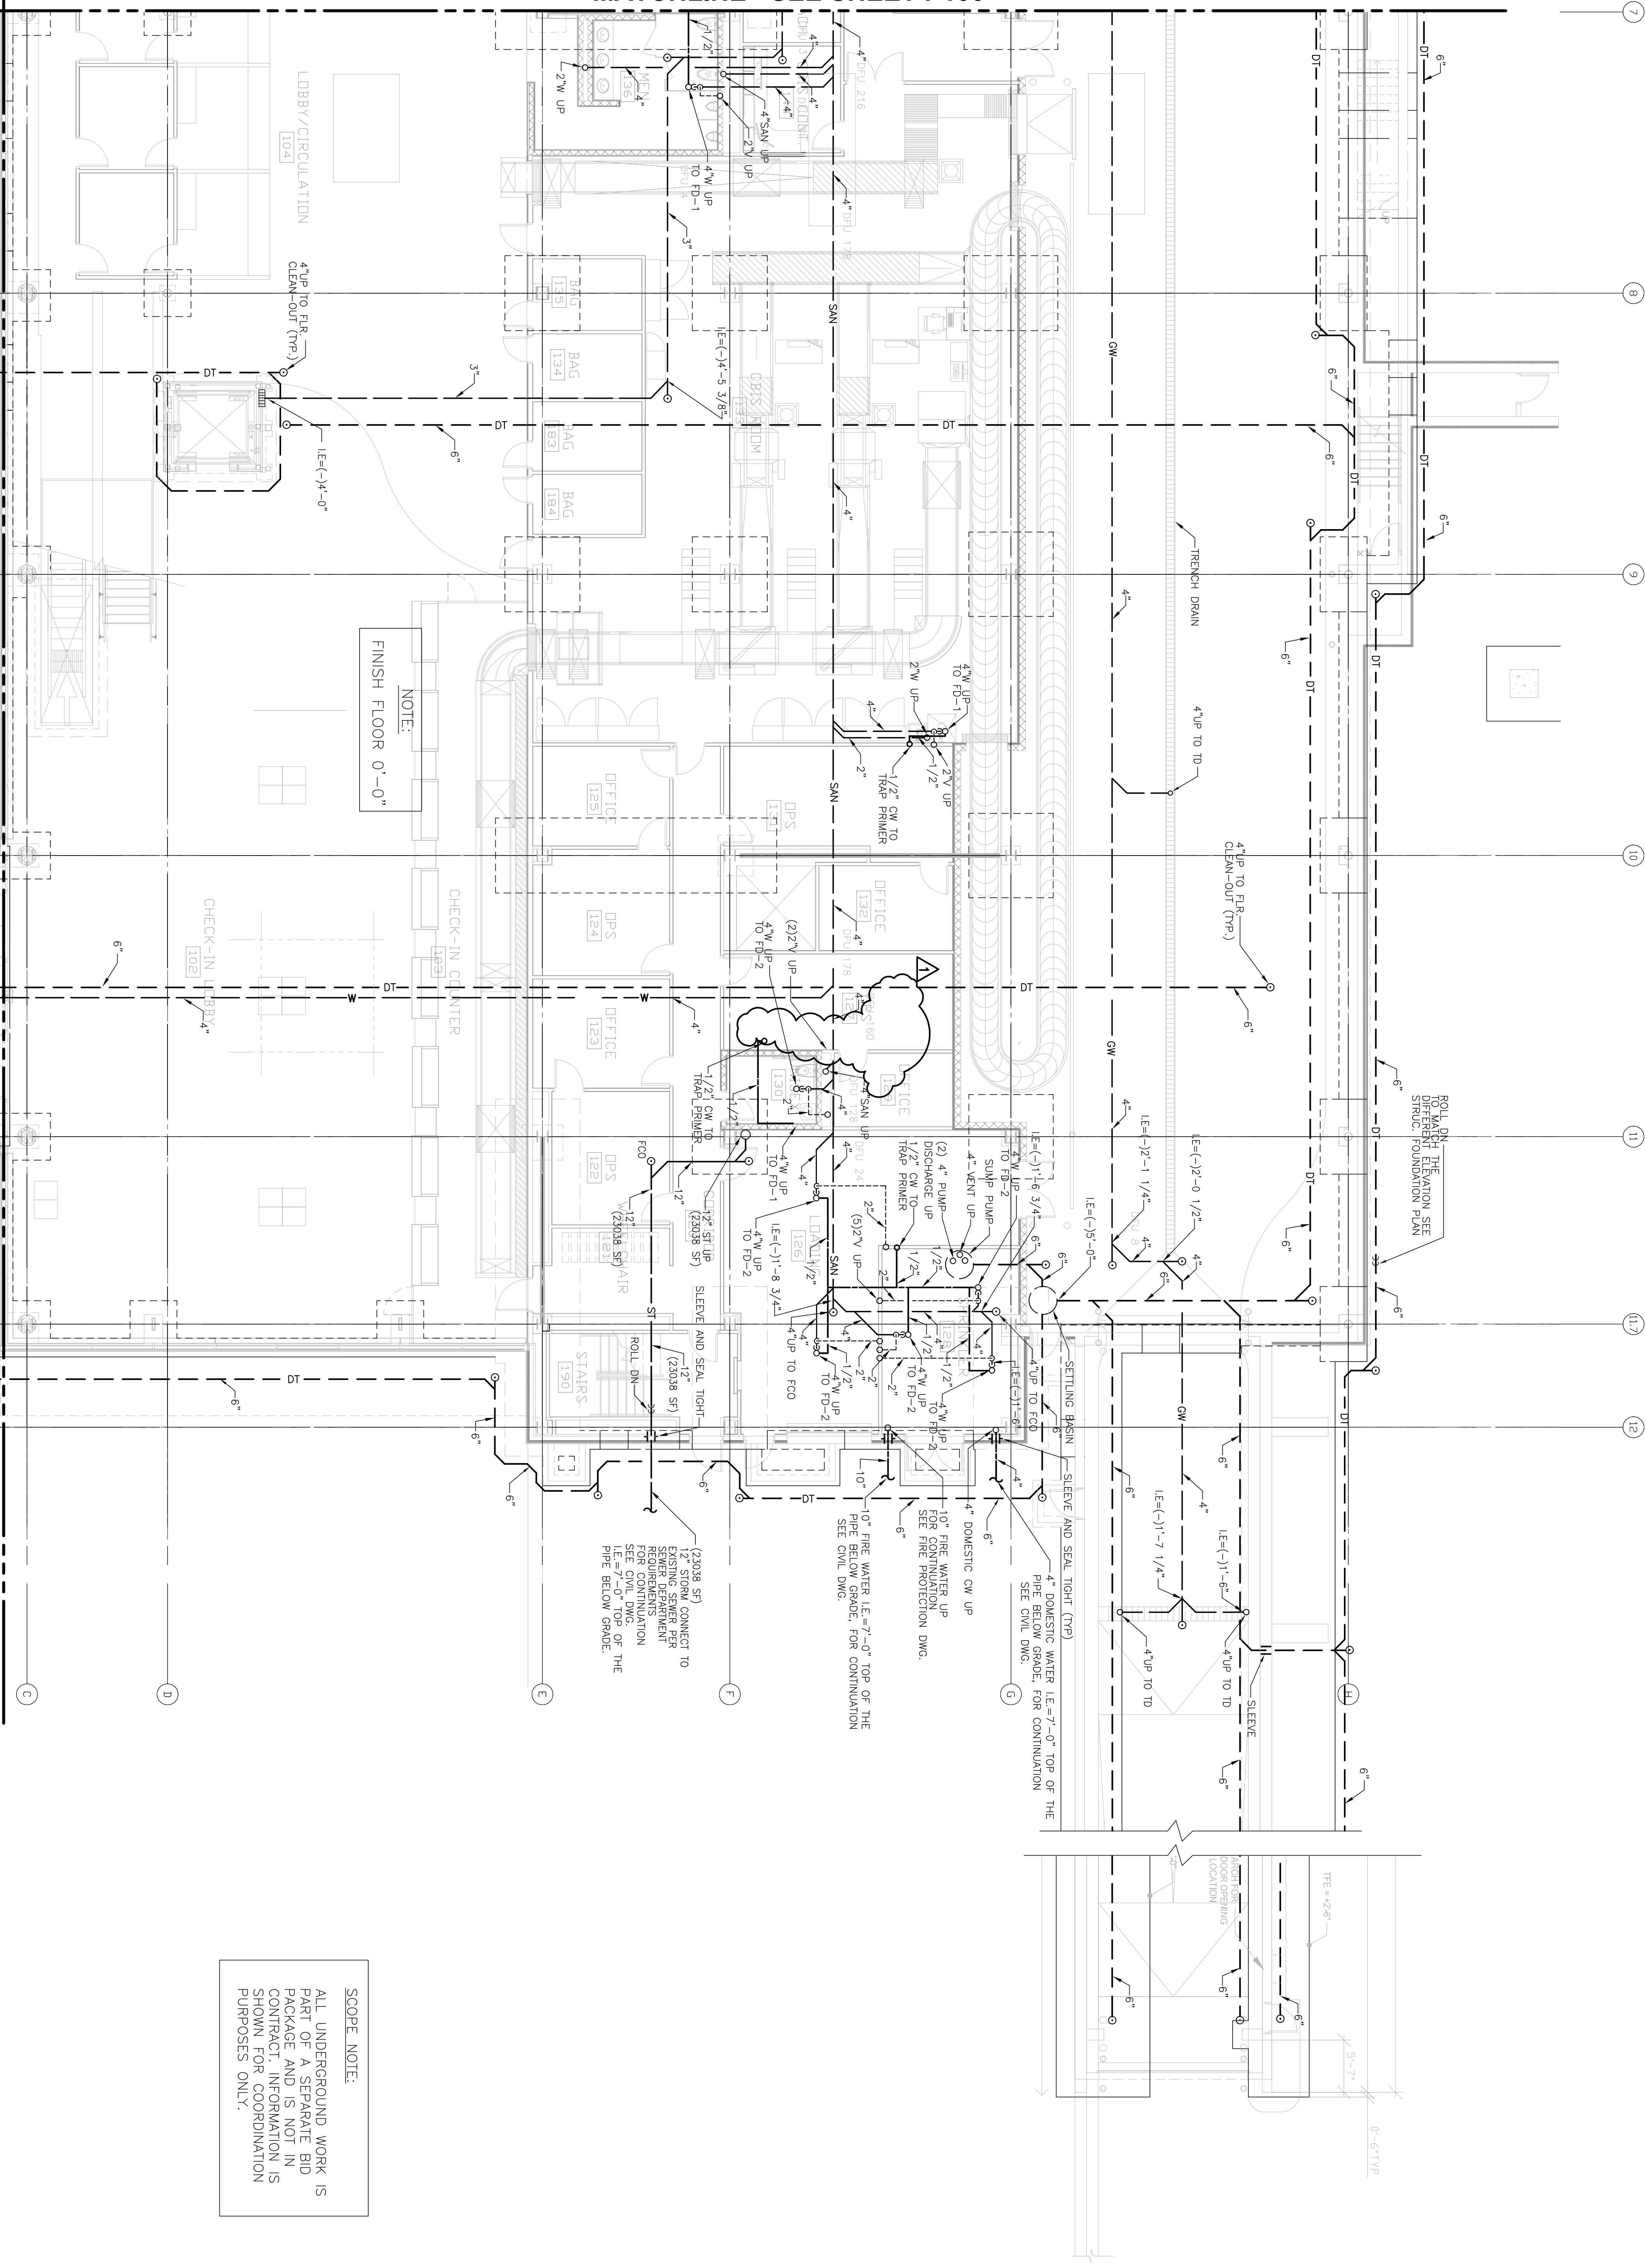

NOTE:

FINISH FLOOR 0'-0"

SCOPE NOTE:

ALL UNDERGROUND WORK IS
PART OF A SEPARATE BID
PACKAGE AND IS NOT IN
CONTRACT. INFORMATION IS
SHOWN FOR COORDINATION
PURPOSES ONLY.

MATCHLINE - SEE SHEET P103

ENLARGED UNDERGROUND PLAN - AREA B

SCALE: 1/8" = 1'-0"

8' 4' 0' 8' 16'
SCALE: 1/8" = 1'-0"