


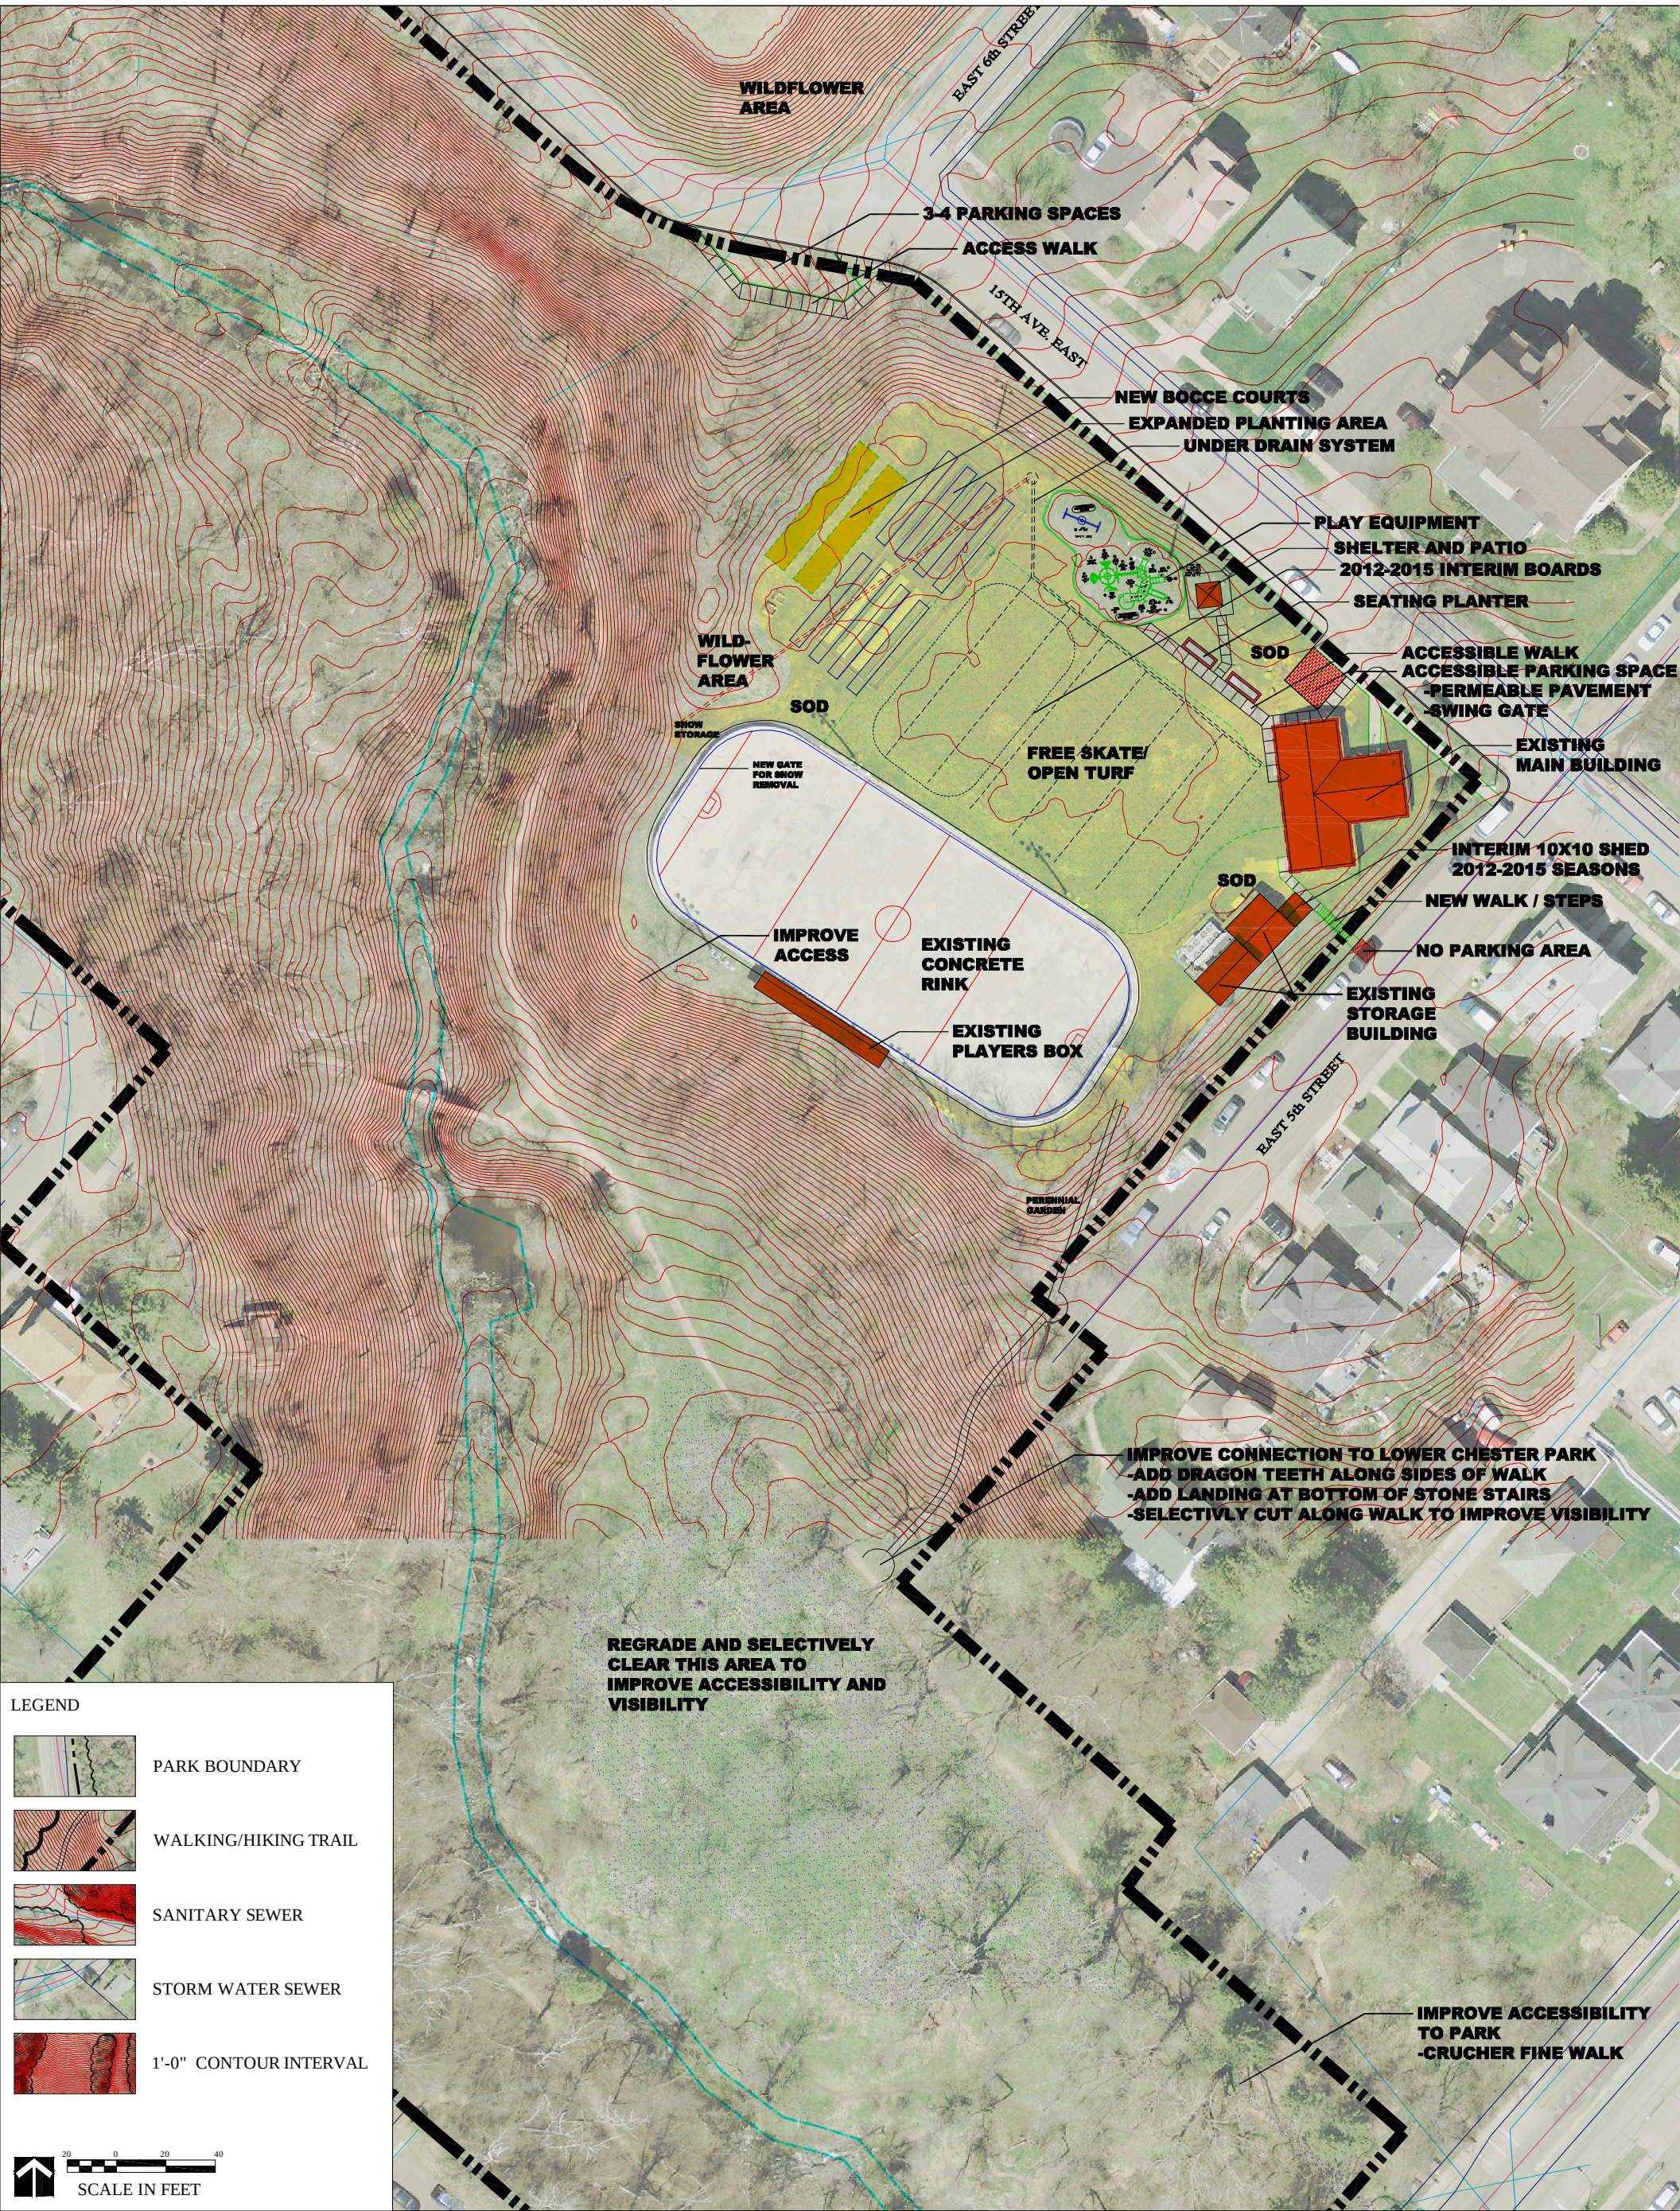

LOWER CHESTER PARK MASTER PLAN

SHEET M-1
24 August 2012