


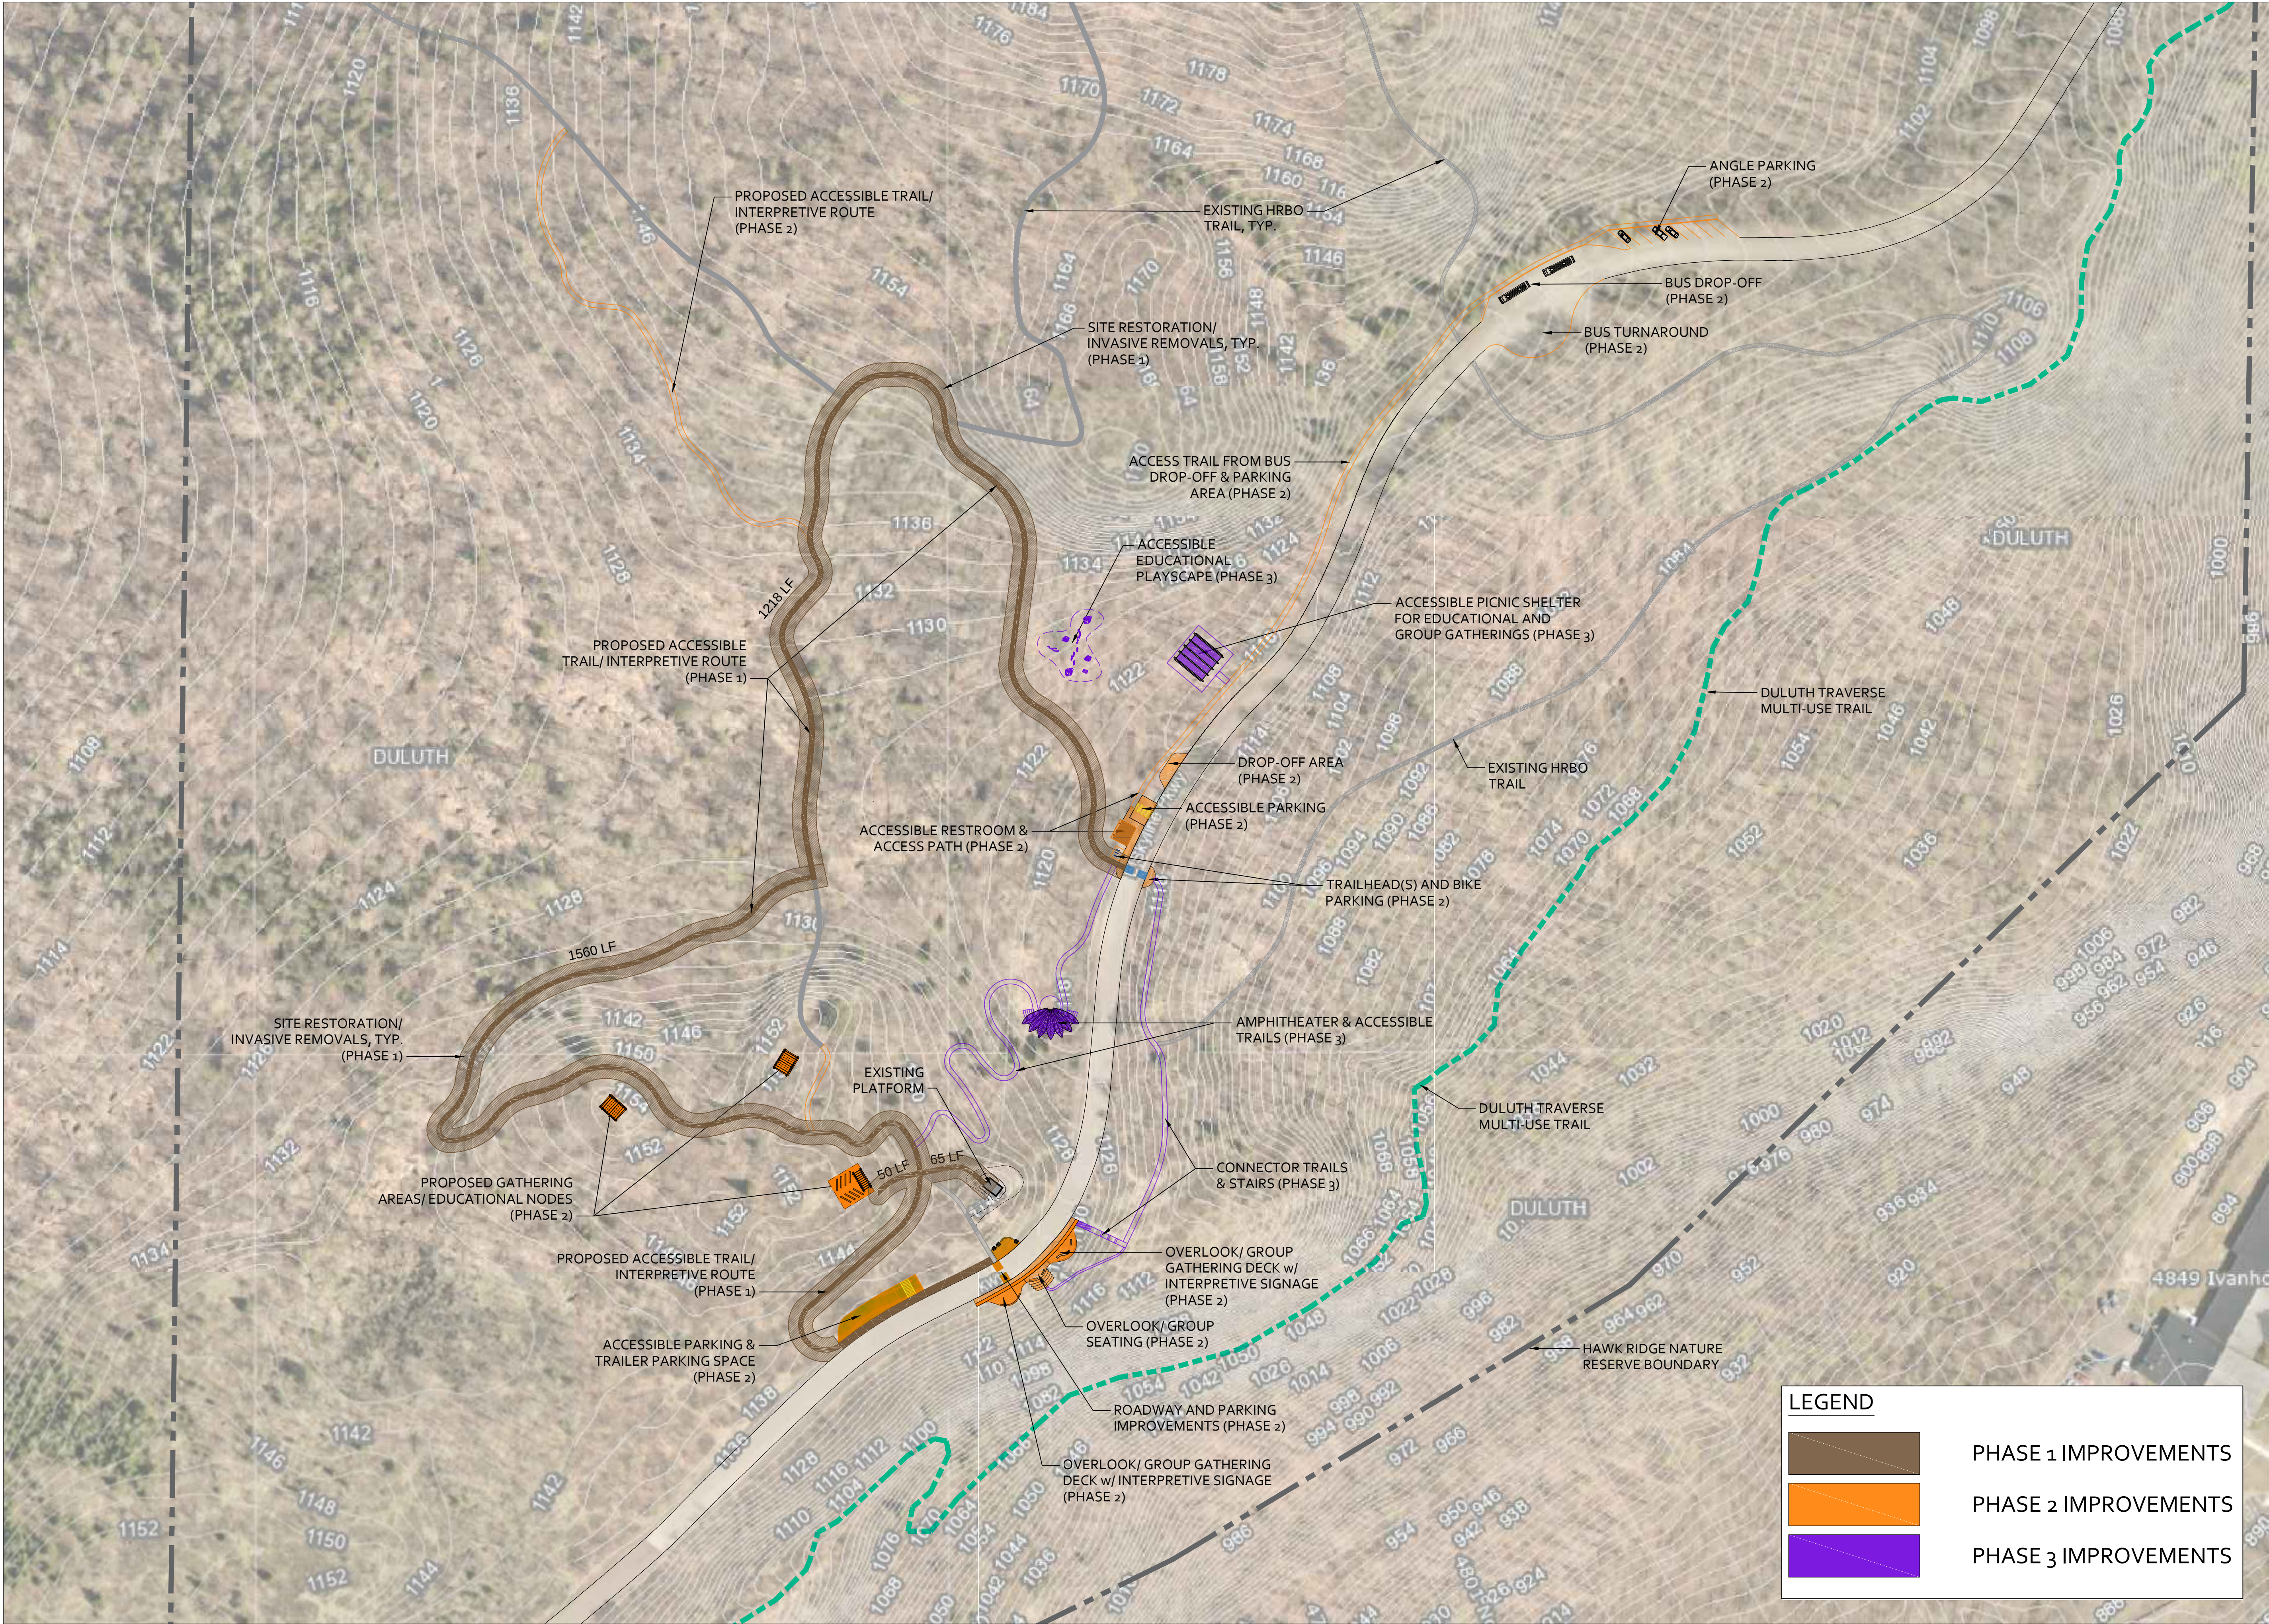

LEGEND

PHASE 1 IMPROVEMENTS

PHASE 2 IMPROVEMENTS

PHASE 3 IMPROVEMENTS

SAS

LANDSCAPE ARCHITECTURE

+ ASSOCIATES

WWW.SASLANDARCH.COM

219 WEST FIRST STREET, SUITE 350
DULUTH, MN 55802
(P) 218.391.1335
MAIL@SASLANDARCH.COM

COPYRIGHT 2024. ALL DRAWN AND WRITTEN INFORMATION APPEARING HEREIN SHALL NOT BE DUPLICATED, DISCLOSED OR OTHERWISE USED WITHOUT WRITTEN CONSENT OF SAS+ASSOCIATES.

ISSUE RECORD/REVISION	
PURPOSE	DATE

HAWK RIDGE BIRD
OBSERVATORY

DULUTH, MINNESOTA

HAWK RIDGE
BIRD OBSERVATORY

0 80' 160'
ONE INCH

SHEET TITLE

MASTER PLAN

DATE:

3/21/2024

DRAWN BY:

AMA

CHECKED BY:

LWS

PROJECT NUMBER

20050

SHEET NUMBER

L-1